

PART OF N. 1/2 OF SECTION 22, T.6 N., R.1 W., S.L.B. & W.
ROLLING HILLS ADDITION NO. 7

147

TAXING UNIT 25

LOTS 6-10 & 19

IN OGDEN CITY

SCALE 1"=50'

PREFIX 13-147

SEE PAGE 35


EXCEPT AS HEREIN OTHERWISE SPECIFIED
ALL LOTS OWNED BY
C. C. W. INC.

SEE PAGE 140

SEE PAGE 45

CARE OF THE FRESHING BEVER
OF THE CANNED OF JERRY CHART
OF LATTER-DAY SAINTS

SEE PAGE 146

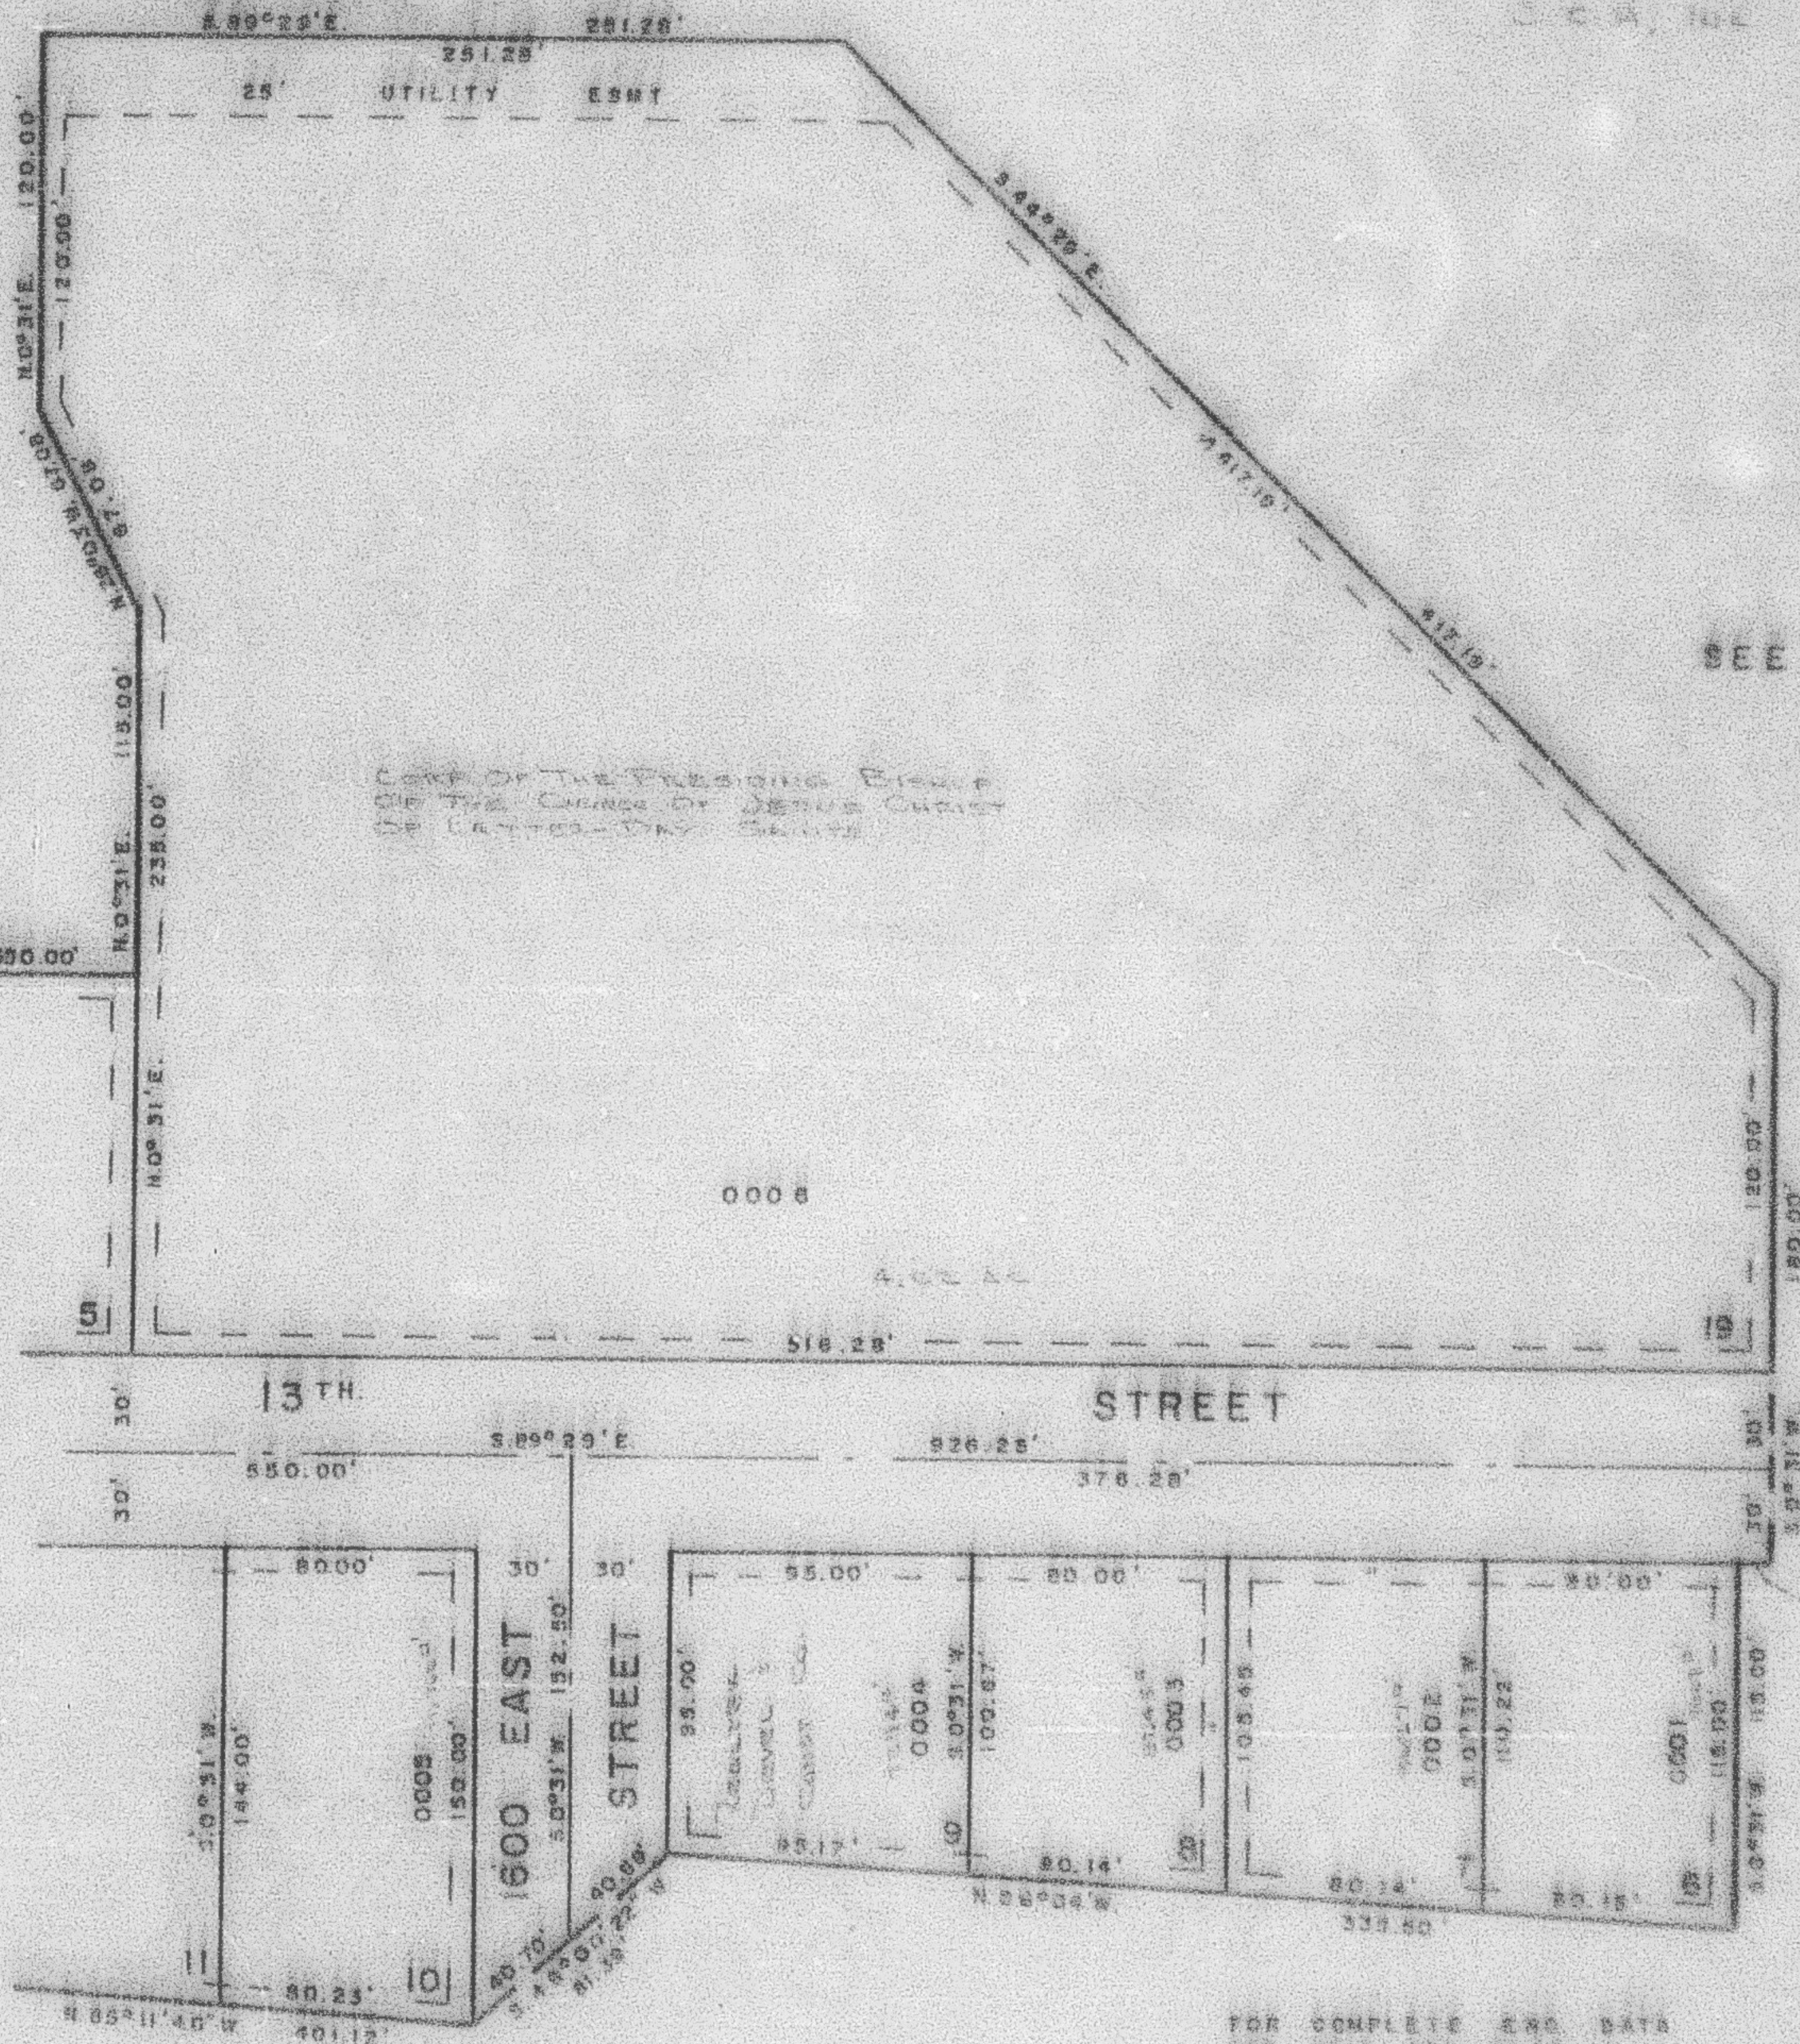

SEE PAGE 45

FOR COMPLETE E&D DATA
SEE ORIG. REC. PLAT IN
BOOK 18, PAGE 75

7' UTILITY & DRAINAGE EASEMENT
EACH SIDE OF PROPERTY LINE AS
INDICATED BY DASHED LINES

REF. 3-75