

PART OF N. 1/2 OF SECTION 22, T.6 N., R.1 W., S.L.B. & M.
ROLLING HILLS ADDITION NO. 7

147

TAXING UNIT: 25

LOTS 6-10 & 19

IN OGDEN CITY

SCALE 1"=50'

PREFIX: 13-147

SEE PAGE 55

SEE PAGE 140


SEE PAGE 45

CORP. OF THE PRESIDING BISHOP
 OF THE CHURCH OF JESUS CHRIST
 OF LATTER-DAY SAINTS

0006

4.02 AC

SEE PAGE 146

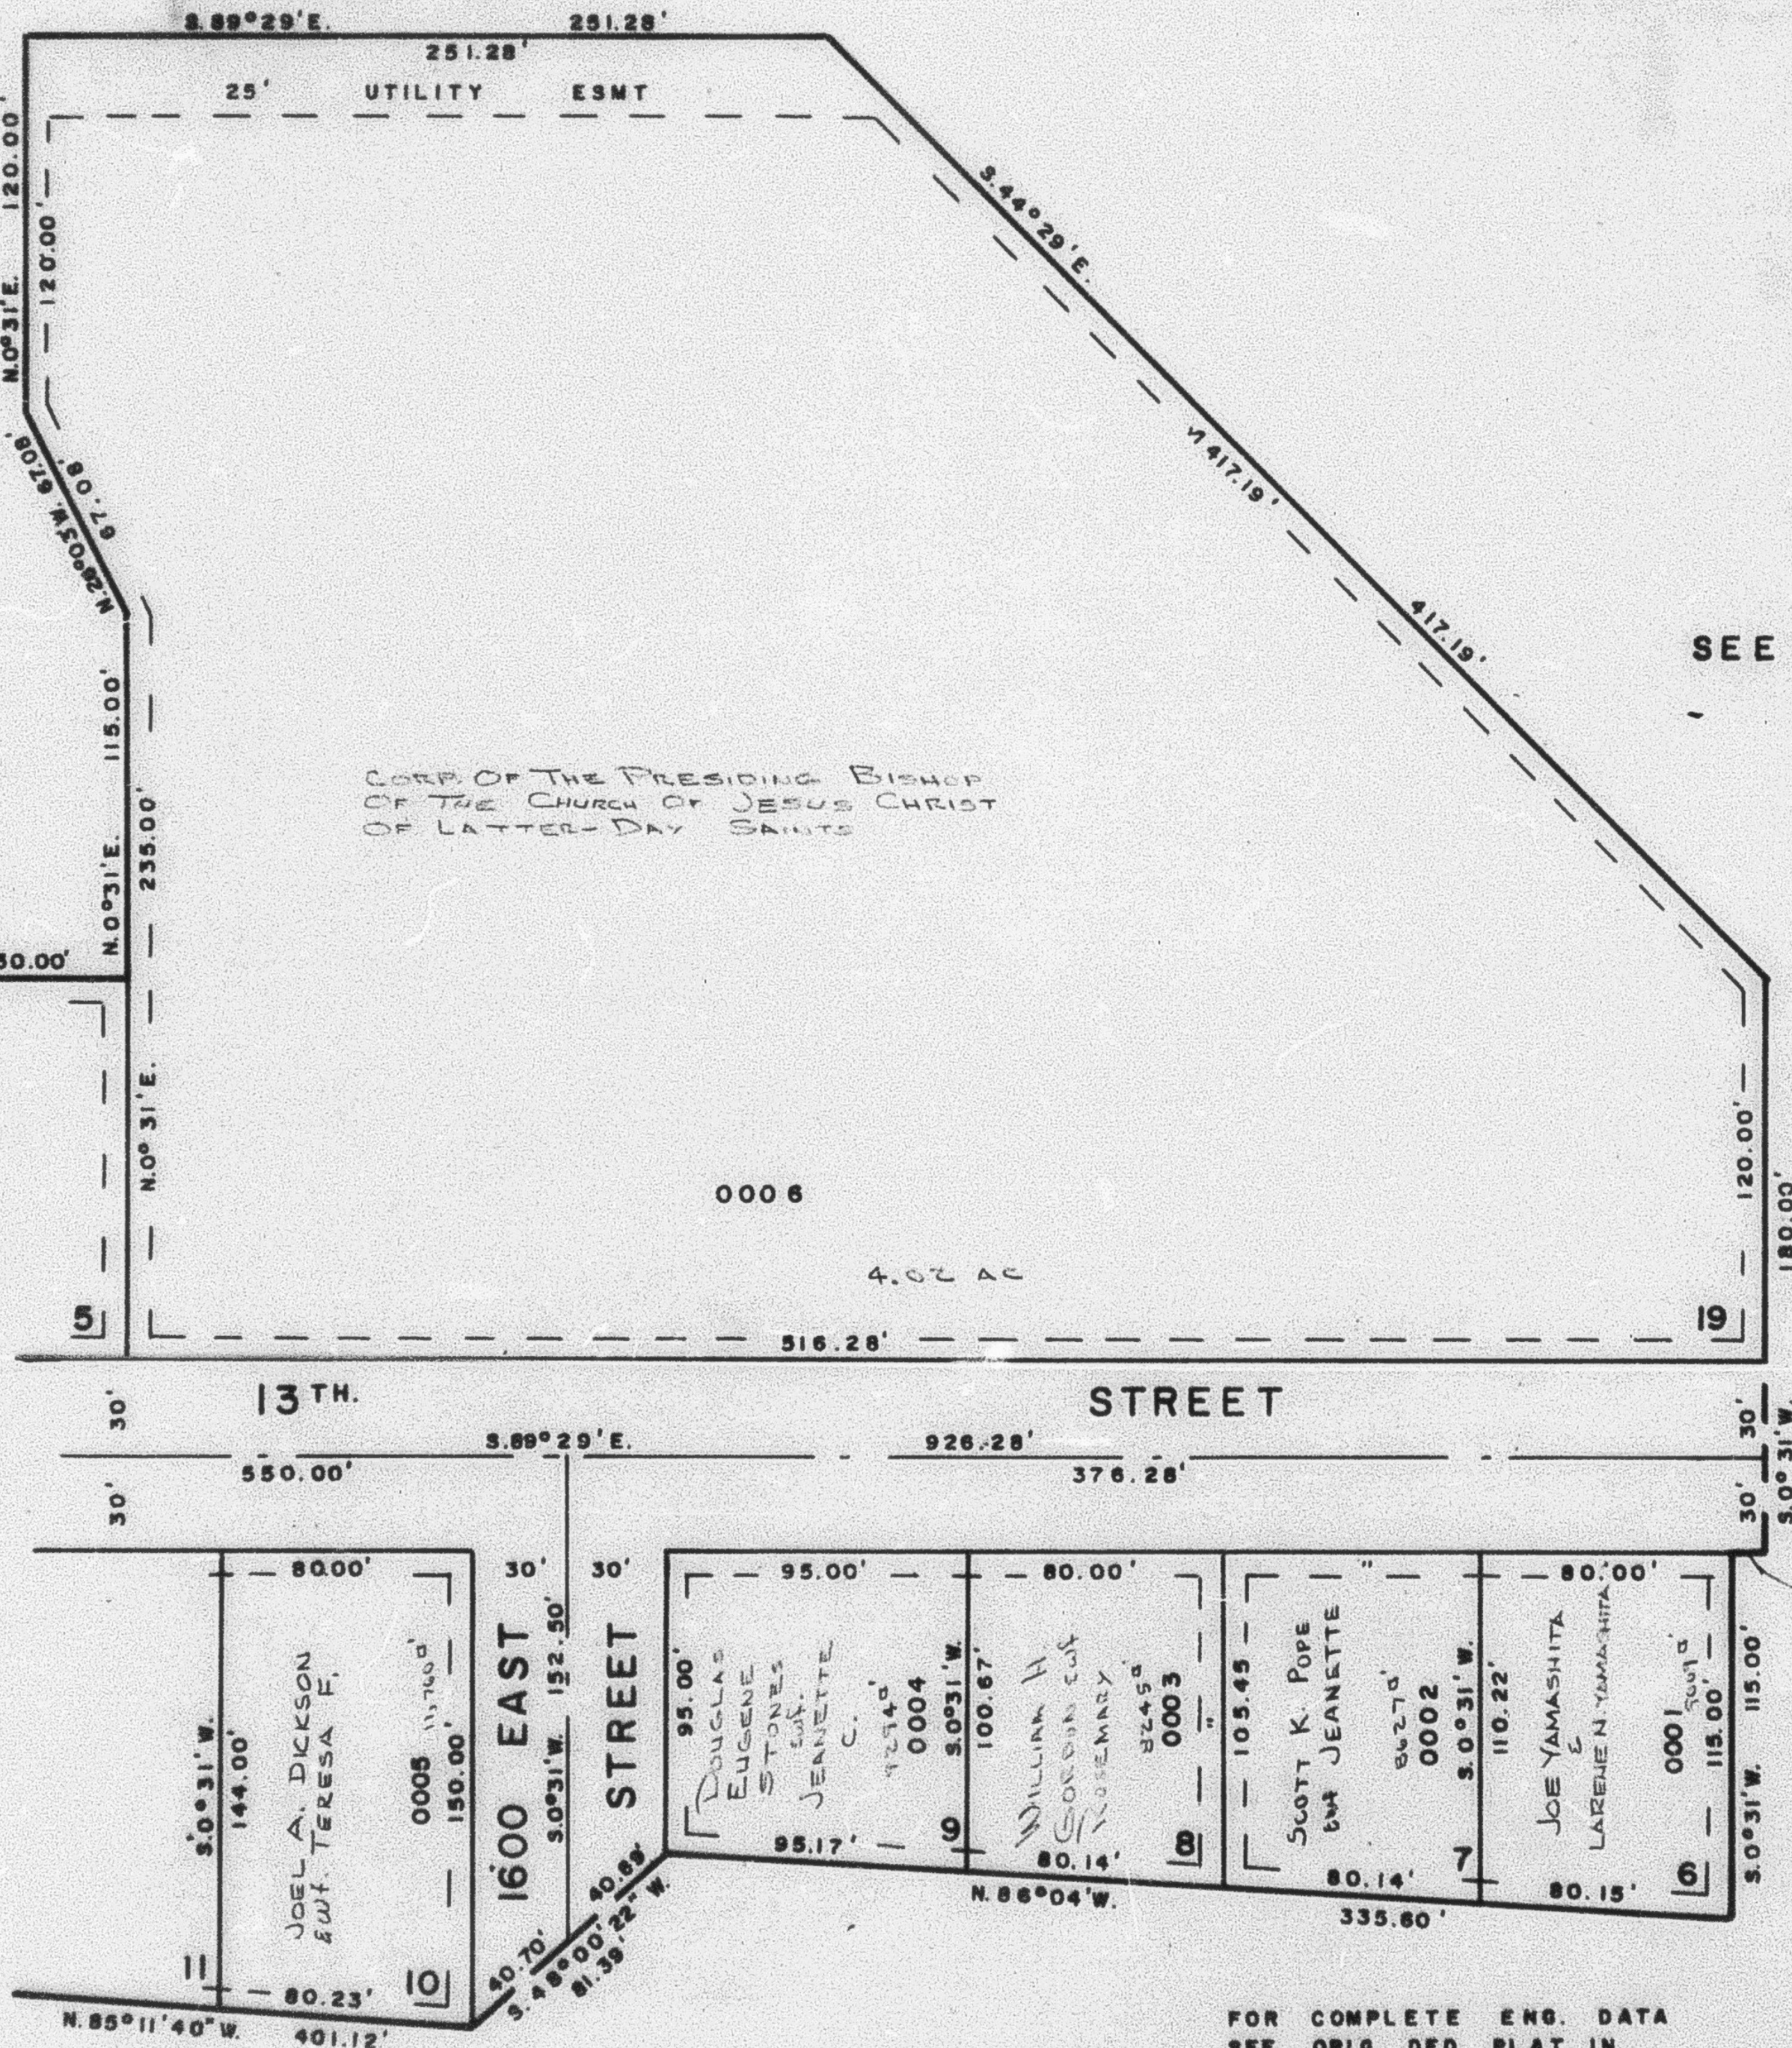

SEE PAGE 160

FOR COMPLETE ENG. DATA
 SEE ORIG. DED. PLAT IN
 BOOK 18, PAGE 78

7' UTILITY & DRAINAGE EASEMENT
 EACH SIDE OF PROPERTY LINE AS
 INDICATED BY DASHED LINES