

PART OF N.E. 1/4 SEC. 21, T.6 N., R.1 W., S.L.B. & M.

148

CANYON PARK SUBDIVISION

LOTS 22 - 29, 48 - 63

IN OGDEN CITY

SCALE 1" = 40'


TAXING UNIT 25

PREFIX 13-148

SEE PAGE 6

SEE PAGE 150

LOT NO.	SERIAL NO.	NAME OF OWNERSHIP
		CANYON PARK, INC.
22	0001	SHARON LEE MINNOCH
23	0002	LUCILLE H. RICHARDSON
24	0003	WILLIAM H. KING and CATHERINE T.
25	0004	DAVID GEORGE REED and KATHRYN
26	0005	LUCILLE T. FAULKNER, ET AL.
27	0006	T. ERVIN TRESEDER and EDNA B.
28	0007	VIRL L. HARRISON and DOROTHY D.
29	0008	LLEWELLYN HAWS THOMAS and LADINE P.
48	0009	MILFORD L. DICKENS
49	0010	WILLIAM E. BRENNAN and DONNA J.
50	0011	ELWOOD HAROLD THOMAS, JR. and SHARON E.
51	0012	DONALD RAY STEINER and PATRICIA A.
52	0013	RICHARD MURE SORENSEN and LUNNA B.
53	0014	KEITH BIRCH and DORA M.
54	0015	JOHN B. GODDARD
55	0016	BERNEICE H. LANIER
56	0017	CARL J. MCGILL and FRED A.
57	0018	LEE P. STEGAN
58	0019	MELBA A. LONGFELLOW
59	0020	DONNA L. UHREY
60	0021	ROYAL MAX ELLIOTT
61	0022	JANICE G. HOSKINS
62	0023	KENNETH GEORGE LADD II and ILA DEE
63	0024	WILLIAM W. DUPIN and YVONNE G.

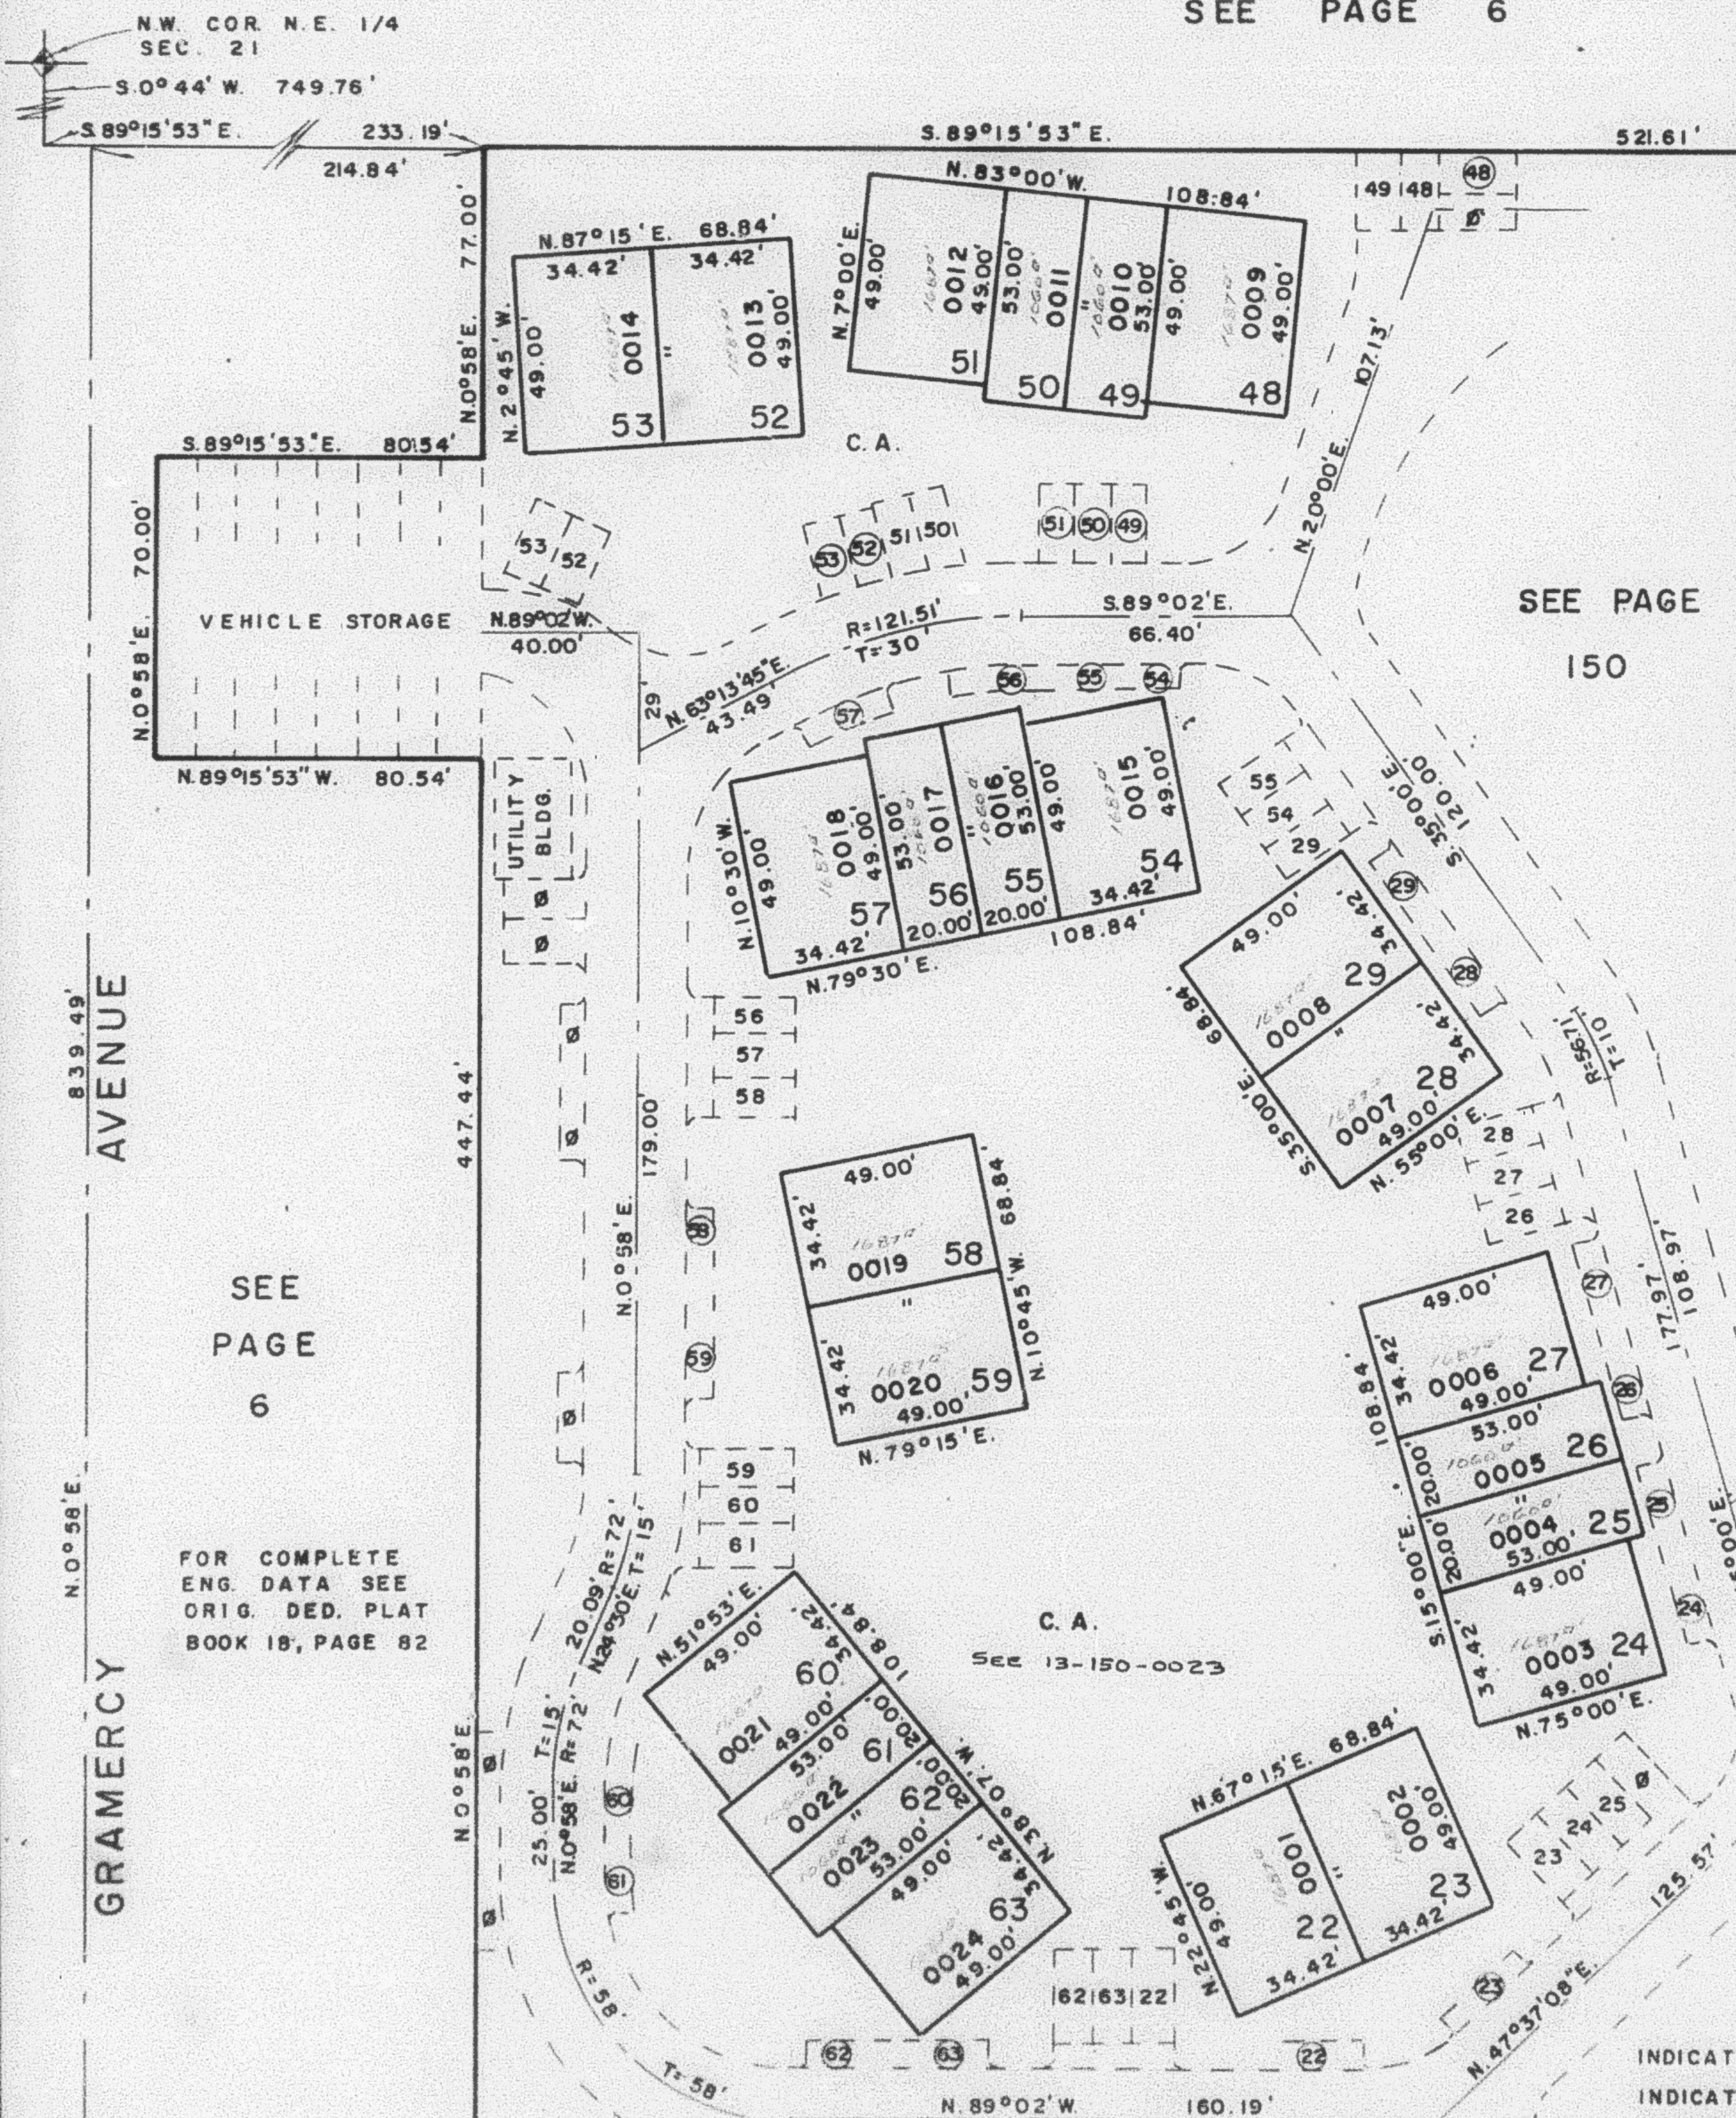

INDICATES ASSIGNED CARPORTS [16]
 INDICATES ASSIGNED OPEN PARKING [16]
 INDICATED UNASSIGNED OPEN
 PARKING FOR GUESTS

SEE PAGE 149

W.F.J. 4-75