

PART OF N.E. 1/4 SEC. 21, T.6 N., R.1 W., S.L.B. & M.

148

CANYON PARK SUBDIVISION

LOTS 22-29, 48-63

TAXING UNIT: 25

IN OGDEN CITY

PREFIX: 13-148


SCALE 1"=40'

SEE PAGE 6

SEE PAGE 150

SEE PAGE 6

FOR COMPLETE
ENG. DATA SEE
ORIG. DED. PLAT
BOOK 18, PAGE 82

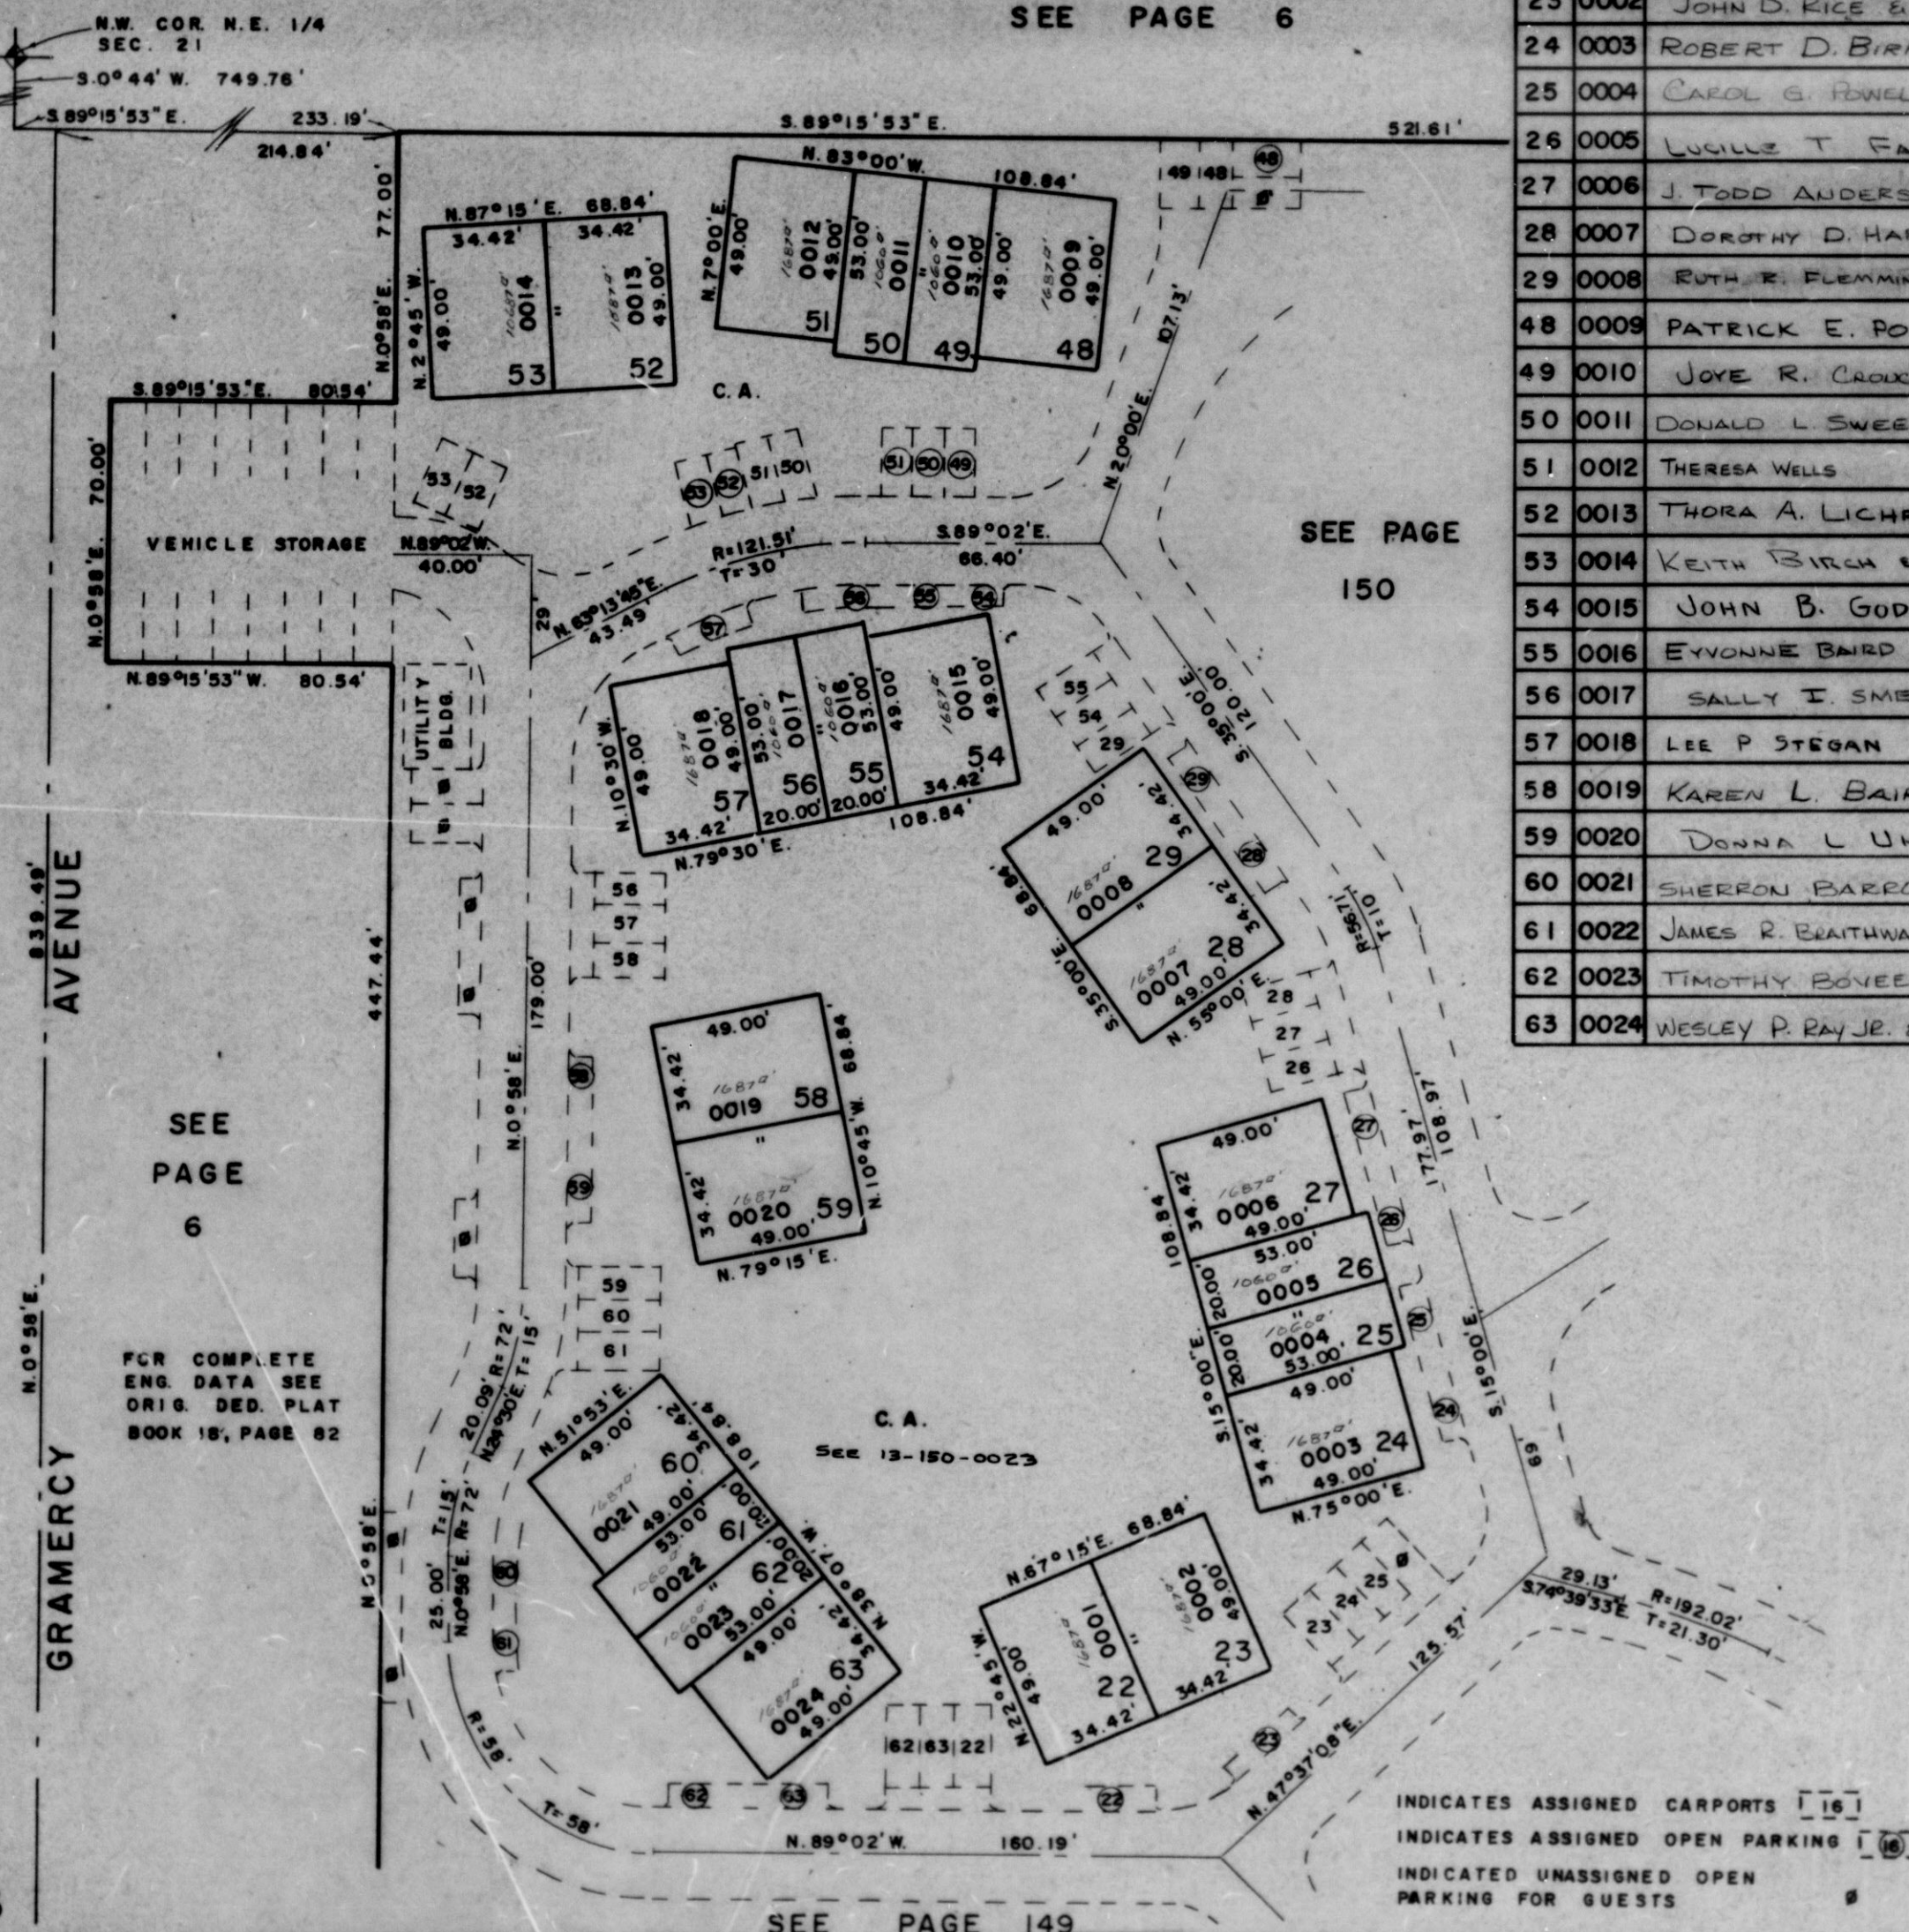

LOT NO.	SERIAL NO.	NAME OF OWNERSHIP
22	0001	ROY L. WAGGONER & WIFE OPAL L.
23	0002	JOHN D. RICE & WIFE PHYLLIS M.
24	0003	ROBERT D. BIRKENMEYER & WIFE MARY LOU
25	0004	CAROL G. POWELL
26	0005	LUCILLE T. FAULKNER
27	0006	J. TODD ANDERSON & WIFE DARGIE
28	0007	DOROTHY D. HARRISON, ETAL TRUSTEE
29	0008	RUTH E. FLEMING & 1/2 HAROLD M. CARNEY & 1/2
48	0009	PATRICK E. POCE
49	0010	JOYE R. CROUCH
50	0011	DONALD L. SWEENEY & WIFE
51	0012	THERESA WELLS
52	0013	THORA A. LICHFIELD, TRUSTEE
53	0014	KEITH BIRCH & WIFE DORA W.
54	0015	JOHN B. GODDARD
55	0016	EYVONNE BAIRD
56	0017	SALLY I. SMELZER
57	0018	LEE P. STEGAN
58	0019	KAREN L. BAIRD
59	0020	DONNA L. UHREY
60	0021	SHERRON BARROWS ETAL TRUSTEES
61	0022	JAMES R. BRATHWAITE & WIFE JULIA SMITH
62	0023	TIMOTHY BOYEE & WIFE SUSAN
63	0024	WESLEY P. RAY JR. & WIFE HELEN L. HOUCK-RAY

INDICATES ASSIGNED CARPORTS [16]
INDICATES ASSIGNED OPEN PARKING [16]
INDICATED UNASSIGNED OPEN
PARKING FOR GUESTS

W.F.J. 4-75