

PART OF N.E. 1/4 SEC 21, T6N, R1W, S1E8M

148

CANYON PARK SUBDIVISION

LOTS 22-29, 48-63

IN OGDEN CITY

PREFIX 13-148


TAXING UNIT 25

SCALE 1"=40'

SEE PAGE 6

SEE PAGE 150

LOT NO.	TRACED NO.	NAME OF OWNERSHIP
22	0001	JOHN L. WASSERMAN & WIFE
23	0002	JOHN D. RICE & WIFE
24	0003	ROBERT D. BURKHMEYER & MARY L. BURKHMEYER
25	0004	CHARLES E. WYMAN
26	0005	LUCILLE T. FALKNER
27	0006	J. TODD ANDERSON & WIFE
28	0007	DOROTHY D. HARRISON
29	0008	EDITH E. FLANNERY & HENRY E. FLANNERY
48	0009	PATRICK E. POGE
49	0010	JOSE R. CARRAN, TRUSTEE
50	0011	DONALD L. SWEENEY & WIFE
51	0012	THERESA WELLS
52	0013	THORA A. LICHFIELD, TRUSTEE
53	0014	KEITH BURCH & WIFE DORA M.
54	0015	JOHN B. GODDARD
55	0016	EYVONNE BAIRD
56	0017	SALLY I. SMELZER
57	0018	LEE P. STEGAN
58	0019	KAREN L. BAIRD
59	0020	DONNA L. UHREY
60	0021	SHERRON BARROWS ETAL TRUSTEES
61	0022	JAMES R. BATHWAITE & WIFE JULIA SMITH
62	0023	TIMOTHY BOVEE & WIFE SUSAN
63	0024	WESLEY P. RAY JR. & WIFE HELEN L. RAY

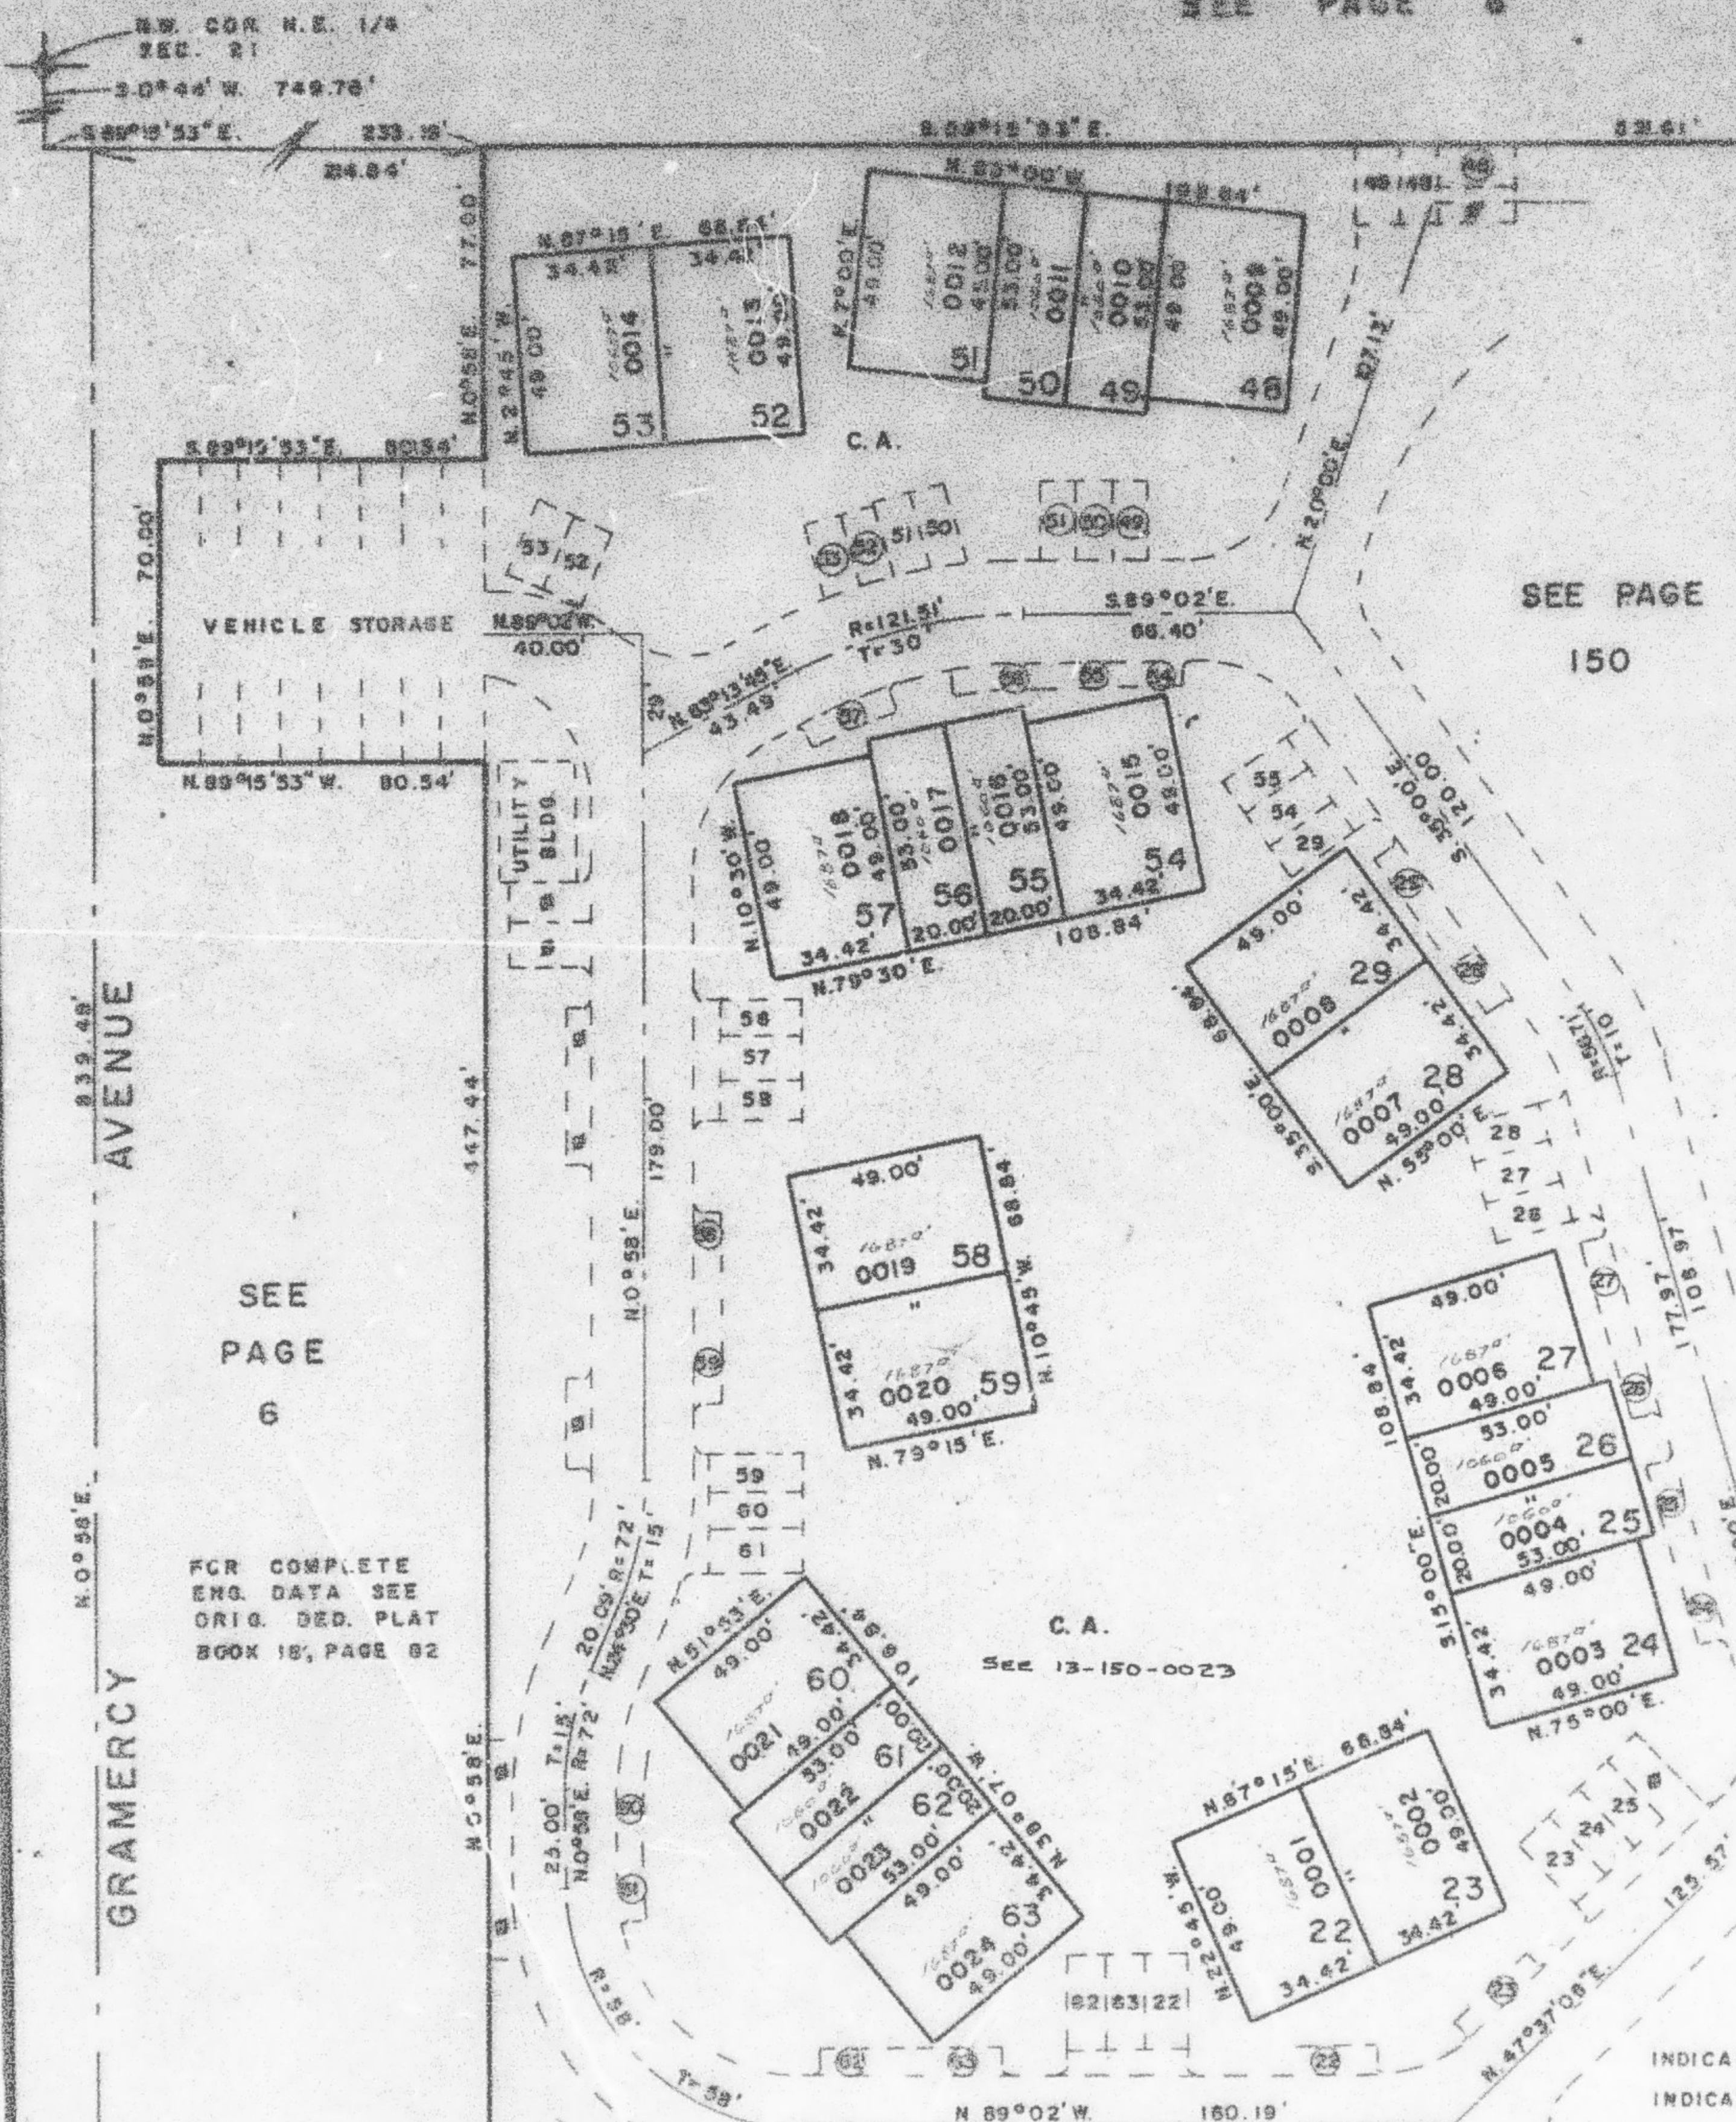

INDICATES ASSIGNED CARPORTS [15]
 INDICATES ASSIGNED OPEN PARKING [16]
 INDICATED UNASSIGNED OPEN PARKING FOR GUESTS

W.F.J. 6-75