

CANYON PARK SUBDIVISION


LOTS 22 - 29, 48 - 63

TAXING UNIT: 25

IN OGDEN CITY

SCALE 1" = 40'

SEE PAGE 6

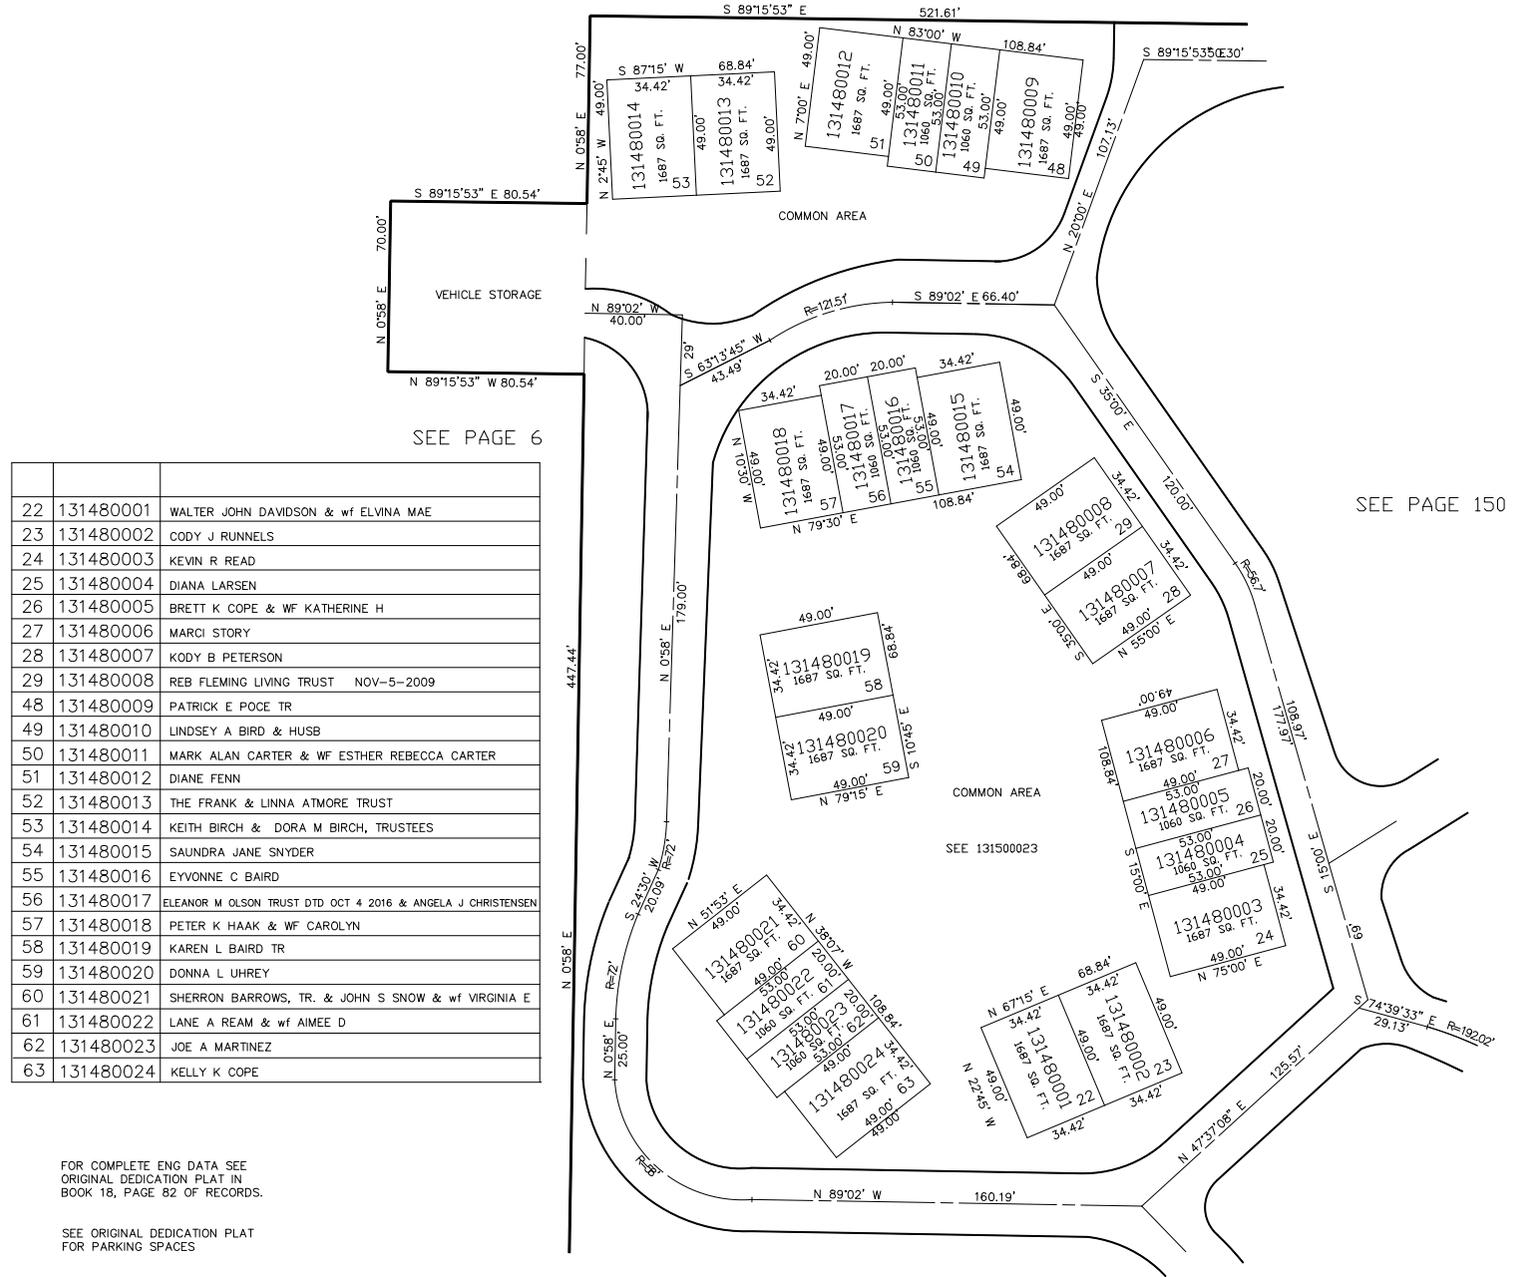

22	131480001	WALTER JOHN DAVIDSON & wf ELVINA MAE
23	131480002	CODY J RUNNELS
24	131480003	KEVIN R READ
25	131480004	DIANA LARSEN
26	131480005	BRETT K COPE & WF KATHERINE H
27	131480006	MARCI STORY
28	131480007	KODY B PETERSON
29	131480008	REB FLEMING LIVING TRUST NOV-5-2009
48	131480009	PATRICK E POCE TR
49	131480010	LINDSEY A BIRD & HUSB
50	131480011	MARK ALAN CARTER & WF ESTHER REBECCA CARTER
51	131480012	DIANE FENN
52	131480013	THE FRANK & LINNA ATMORE TRUST
53	131480014	KEITH BIRCH & DORA M BIRCH, TRUSTEES
54	131480015	SAUNDRA JANE SNYDER
55	131480016	EYVONNE C BAIRD
56	131480017	ELEANOR M OLSON TRUST DTD OCT 4 2016 & ANGELA J CHRISTENSEN
57	131480018	PETER K HAAK & WF CAROLYN
58	131480019	KAREN L BAIRD TR
59	131480020	DONNA L UHREY
60	131480021	SHERRON BARROWS, TR. & JOHN S SNOW & wf VIRGINIA E
61	131480022	LANE A REAM & wf AIMEE D
62	131480023	JOE A MARTINEZ
63	131480024	KELLY K COPE

FOR COMPLETE ENG DATA SEE ORIGINAL DEDICATION PLAT IN BOOK 18, PAGE 82 OF RECORDS.

SEE ORIGINAL DEDICATION PLAT FOR PARKING SPACES

SEE PAGE 149