

PART OF N.E. 1/4 SEC. 21, T.6 N., R.1 W., S.L.B. & M.

149

CANYON PARK SUBDIVISION

LOTS 1-13, 18-21, 64-67

TAXING UNIT : 25

IN OGDEN CITY


PREFIX : 13-149

SCALE 1" = 40'

SEE PAGE 148

SEE
PAGE
6

SEE
PAGE
6

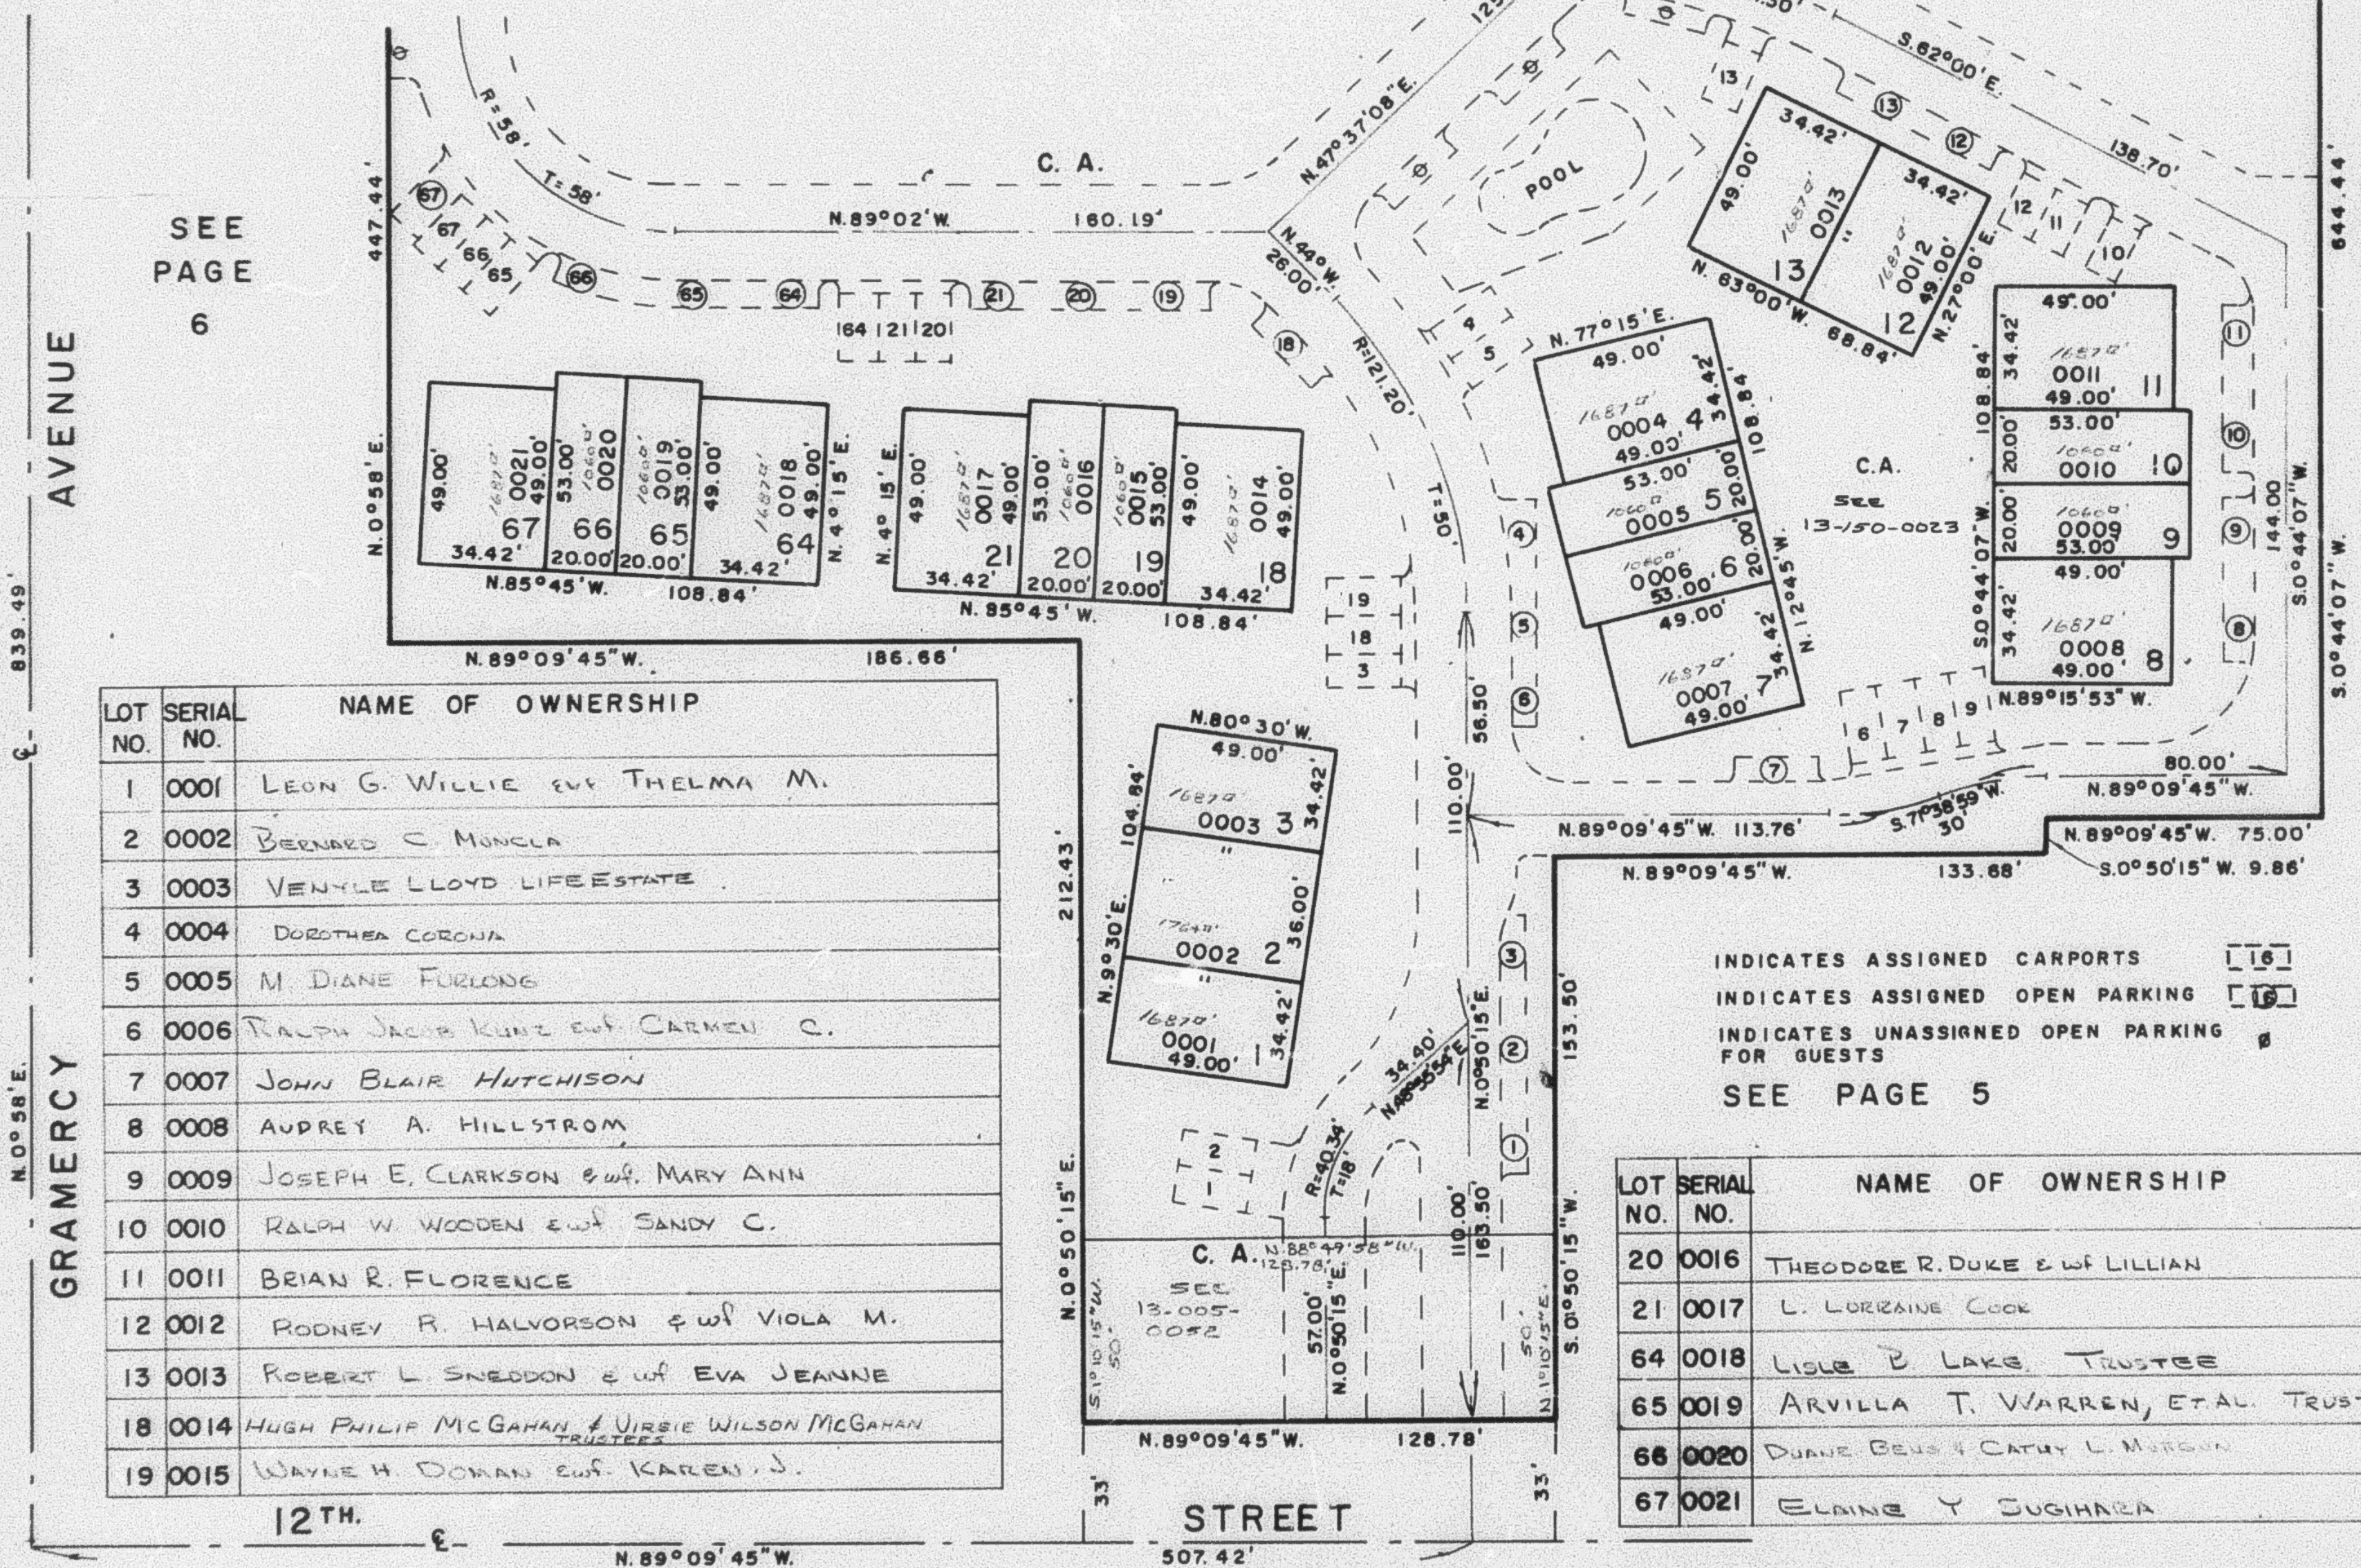

LOT NO.	SERIAL NO.	NAME OF OWNERSHIP
1	0001	LEON G. WILLIE & THELMA M.
2	0002	BERNARD C. MONCLA
3	0003	VENYLE LLOYD LIFE ESTATE
4	0004	DOROTHEA CORONA
5	0005	M. DIANE FURLONG
6	0006	RALPH JACOB KUNZ & CARMEN C.
7	0007	JOHN BLAIR HUTCHISON
8	0008	AUDREY A. HILLSTROM
9	0009	JOSEPH E. CLARKSON & MARY ANN
10	0010	RALPH W. WOODEN & SANDY C.
11	0011	BRIAN R. FLORENCE
12	0012	RODNEY R. HALVORSON & VIOLA M.
13	0013	ROBERT L. SNEEDON & EVA JEANNE
18	0014	HUGH PHILIP MCGAHAN & VIRSIE WILSON MCGAHAN TRUSTEES
19	0015	WAYNE H. DORAN & KAREN J.

INDICATES ASSIGNED CARPORTS [16]
 INDICATES ASSIGNED OPEN PARKING [16]
 INDICATES UNASSIGNED OPEN PARKING FOR GUESTS [16]

SEE PAGE 5

LOT NO.	SERIAL NO.	NAME OF OWNERSHIP
20	0016	THEODORE R. DUKE & LILLIAN
21	0017	L. LORRAINE COOK
64	0018	LIGLE & LAKE TRUSTEE
65	0019	ARVILLA T. WARREN, ETAL. TRUSTEES
66	0020	DUANE BEUS & CATHY L. MORGAN
67	0021	ELAINE Y. SUGIHARA

FOR COMPLETE ENG. DATA
 SEE ORIG. DED. PLAT
 BOOK 18, PAGE 82

SEE PAGE 5