

PART OF N.E. 1/4 SEC. 21, T.6 N., R.1 W., S.L.B. & M.

149

CANYON PARK SUBDIVISION

LOTS 1-13, 18-21, 64-67

TAXING UNIT : 25

IN OGDEN CITY


PREFIX : 13-149

SCALE 1" = 40'

SEE PAGE 148

SEE PAGE 6

SEE PAGE 6

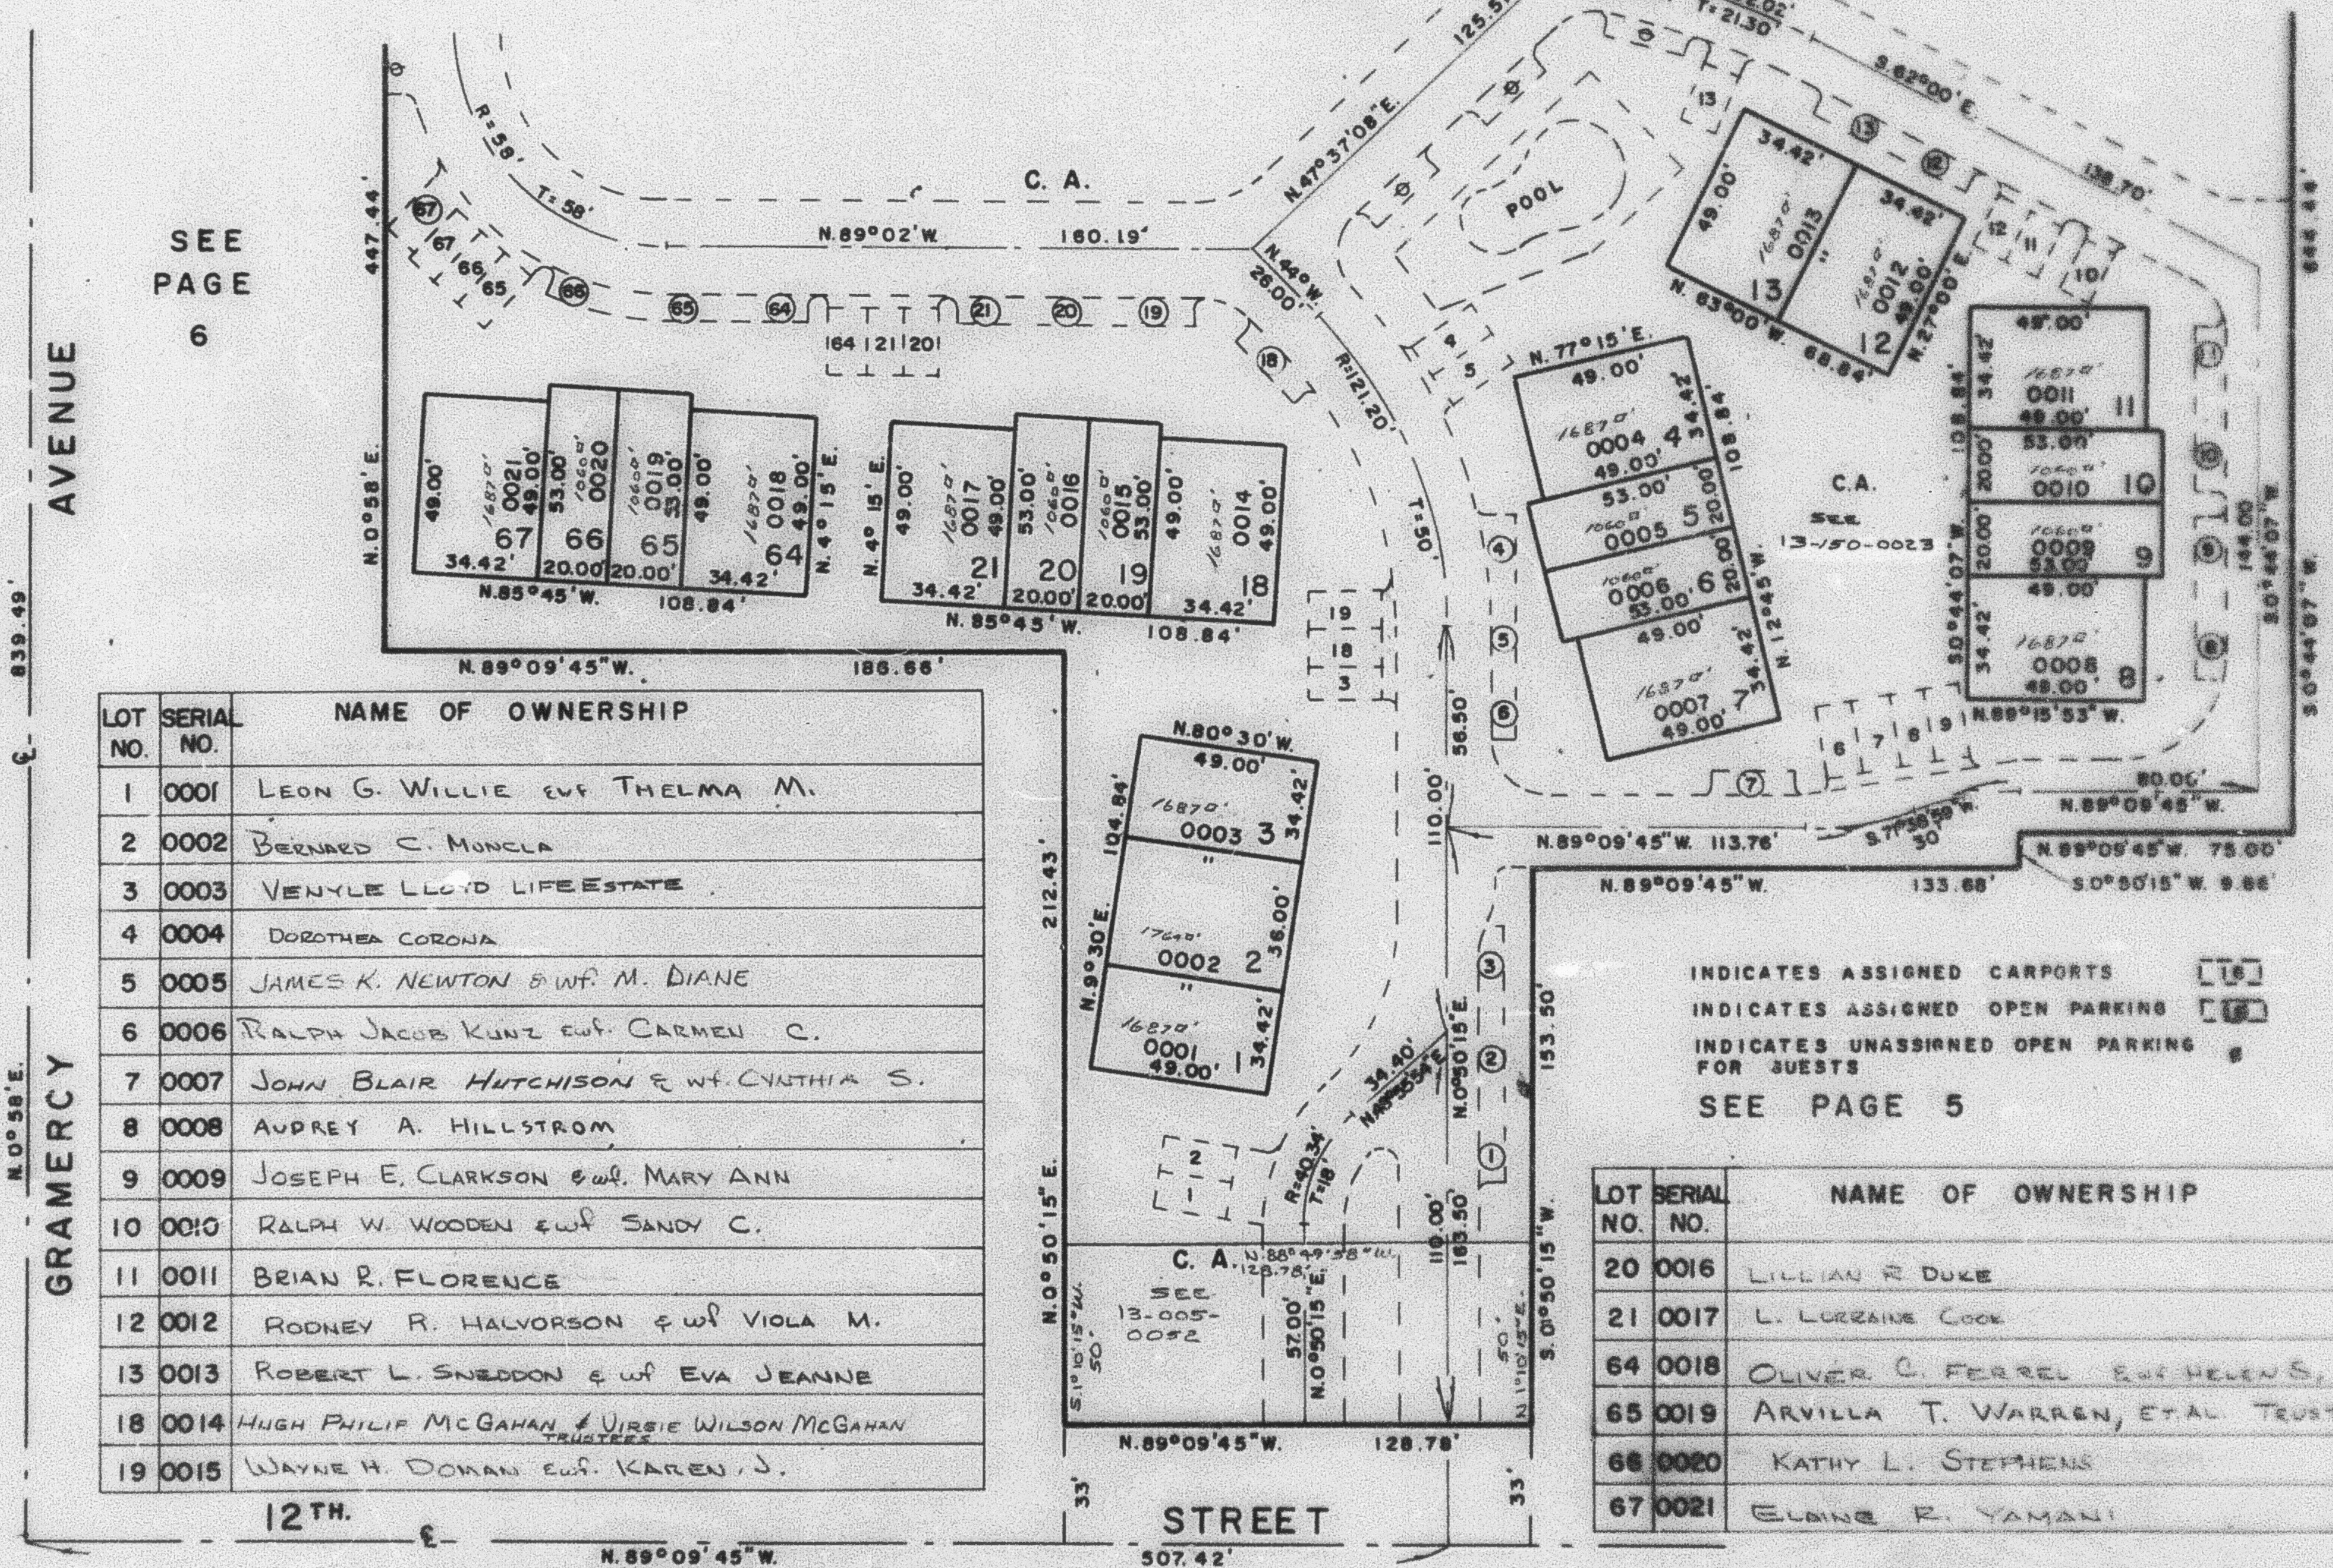

LOT NO.	SERIAL NO.	NAME OF OWNERSHIP
1	0001	LEON G. WILLIE & WIFE THELMA M.
2	0002	BERNARD C. MONCLA
3	0003	VENYLE LLOYD LIFE ESTATE
4	0004	DOROTHEA CORONA
5	0005	JAMES K. NEWTON & WIFE M. DIANE
6	0006	RALPH JACOB KUNTZ & WIFE CARMEN C.
7	0007	JOHN BLAIR HUTCHISON & WIFE CYNTHIA S.
8	0008	AUDREY A. HILLSTROM
9	0009	JOSEPH E. CLARKSON & WIFE MARY ANN
10	0010	RALPH W. WOODEN & WIFE SANDY C.
11	0011	BRIAN R. FLORENCE
12	0012	RODNEY R. HALVORSON & WIFE VIOLA M.
13	0013	ROBERT L. SNEDDON & WIFE EVA JEANNE
18	0014	HUGH PHILIP MCGAHAN & VIRGIE WILSON MCGAHAN TRUSTEES
19	0015	WAYNE H. DOMAN & WIFE KAREN J.

INDICATES ASSIGNED CARPORTS [15]
 INDICATES ASSIGNED OPEN PARKING [16]
 INDICATES UNASSIGNED OPEN PARKING FOR GUESTS [17]
 SEE PAGE 5

LOT NO.	SERIAL NO.	NAME OF OWNERSHIP
20	0016	LILLIAN R. DUKE
21	0017	L. LORRAINE COOK
64	0018	OLIVER C. FERREL & WIFE HELEN S.
65	0019	ARVILLA T. WARREN, ET AL TRUSTEES
66	0020	KATHY L. STEPHENS
67	0021	ELDINE R. YAMANI

FOR COMPLETE ENG. DATA
 SEE ORIG. DED. PLAT
 BOOK 18, PAGE 82

SEE PAGE 5