

PART OF N.E. 1/4 SEC. 21, T.6 N., R.1 W., S.L.B. & M.

149

CANYON PARK SUBDIVISION

LOTS 1-13, 18-21, 64-67

TAXING UNIT 25

IN OGDEN CITY


PREFIX 13-149

SCALE 1" = 40'

SEE PAGE 148

SEE PAGE 6

SEE PAGE 6

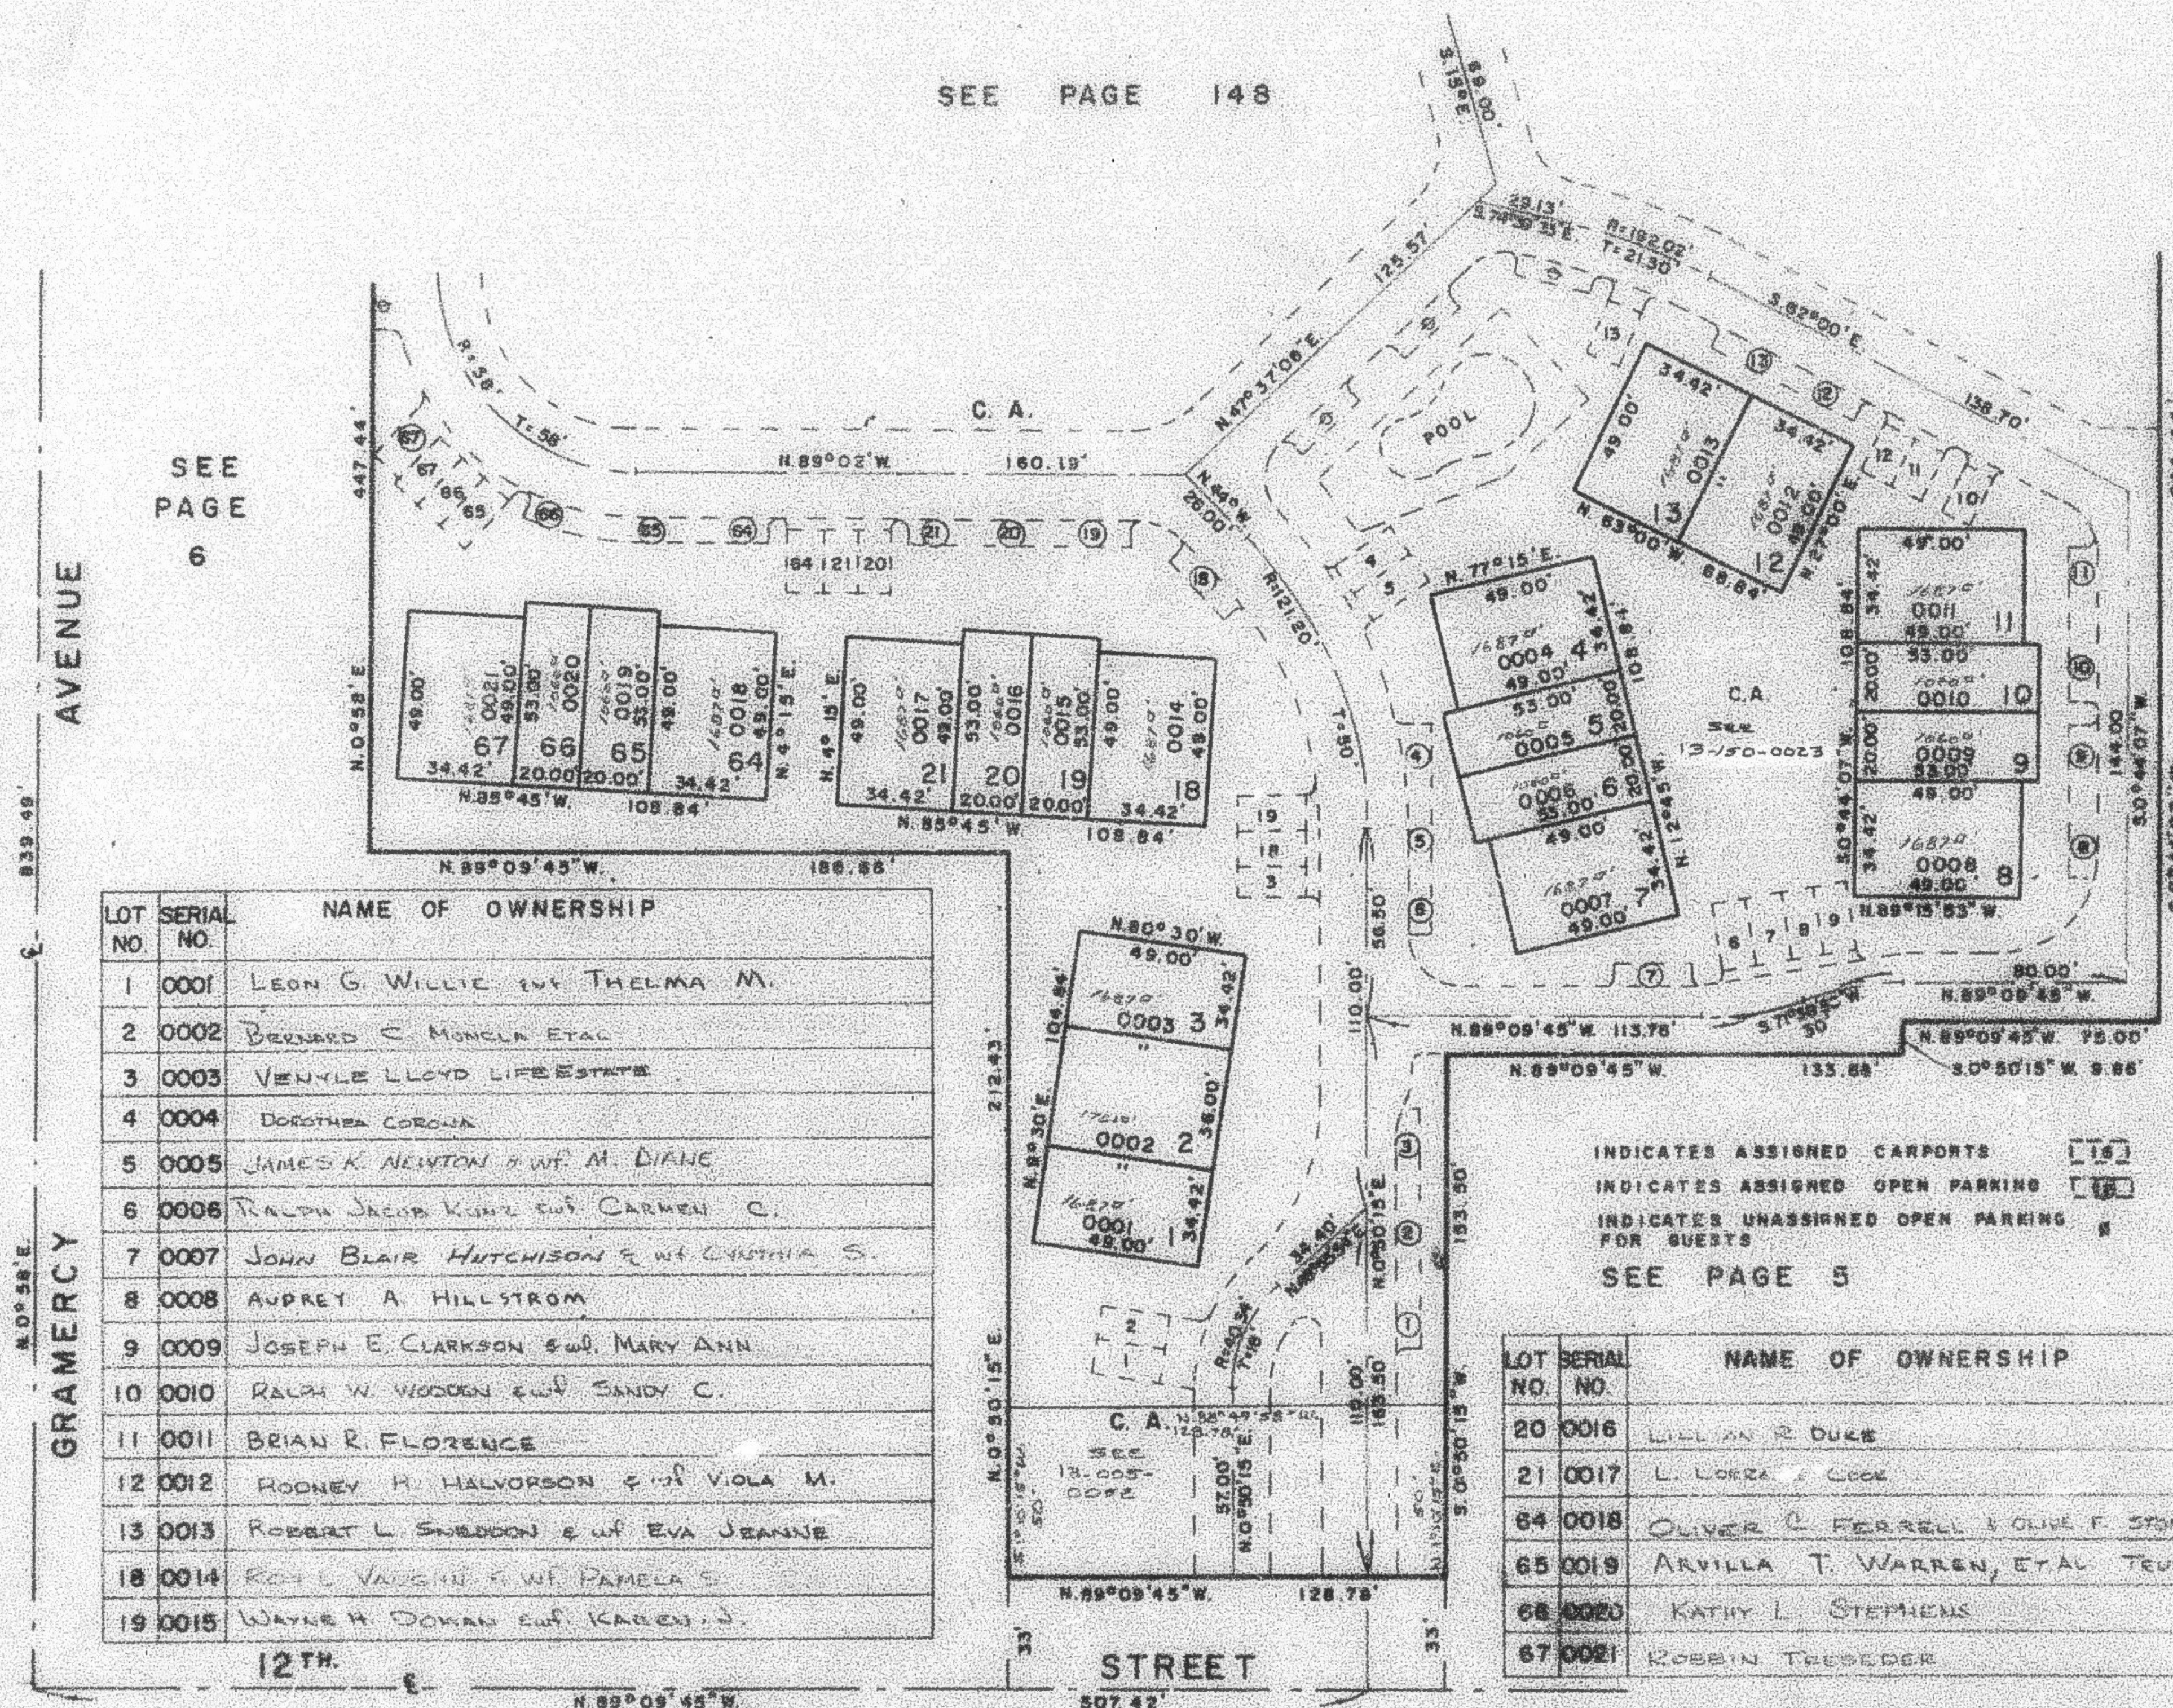

INDICATES ASSIGNED CARPORTS [15]
 INDICATES ASSIGNED OPEN PARKING [16]
 INDICATES UNASSIGNED OPEN PARKING [17]
 FOR GUESTS
 SEE PAGE 5

LOT NO.	SERIAL NO.	NAME OF OWNERSHIP
20	0016	LILLIAN R. DUCK
21	0017	L. LORRA F. COOK
64	0018	OLIVER C. FERRELL & OLIVE F. STONE
65	0019	ARVILLA T. WARREN, ETAL TRUSTEES
66	0020	KATHY L. STEPHENS
67	0021	ROBBIN TRESEDER

FOR COMPLETE ENG. DATA
 SEE ORIG. DEED PLAT
 BOOK 18, PAGE 82

SEE PAGE 5