


PART OF THE N.E. 1/4, OF SEC. 21, T.6N., R.1W., S.L.B. & M.  
**CANYON PARK SUBDIVISION PRUD**  
 LOTS 1-13, 18-21, 64-67

TAXING UNIT: 25

IN OGDEN CITY  
 SCALE 1" = 40'

SEE PAGE 148

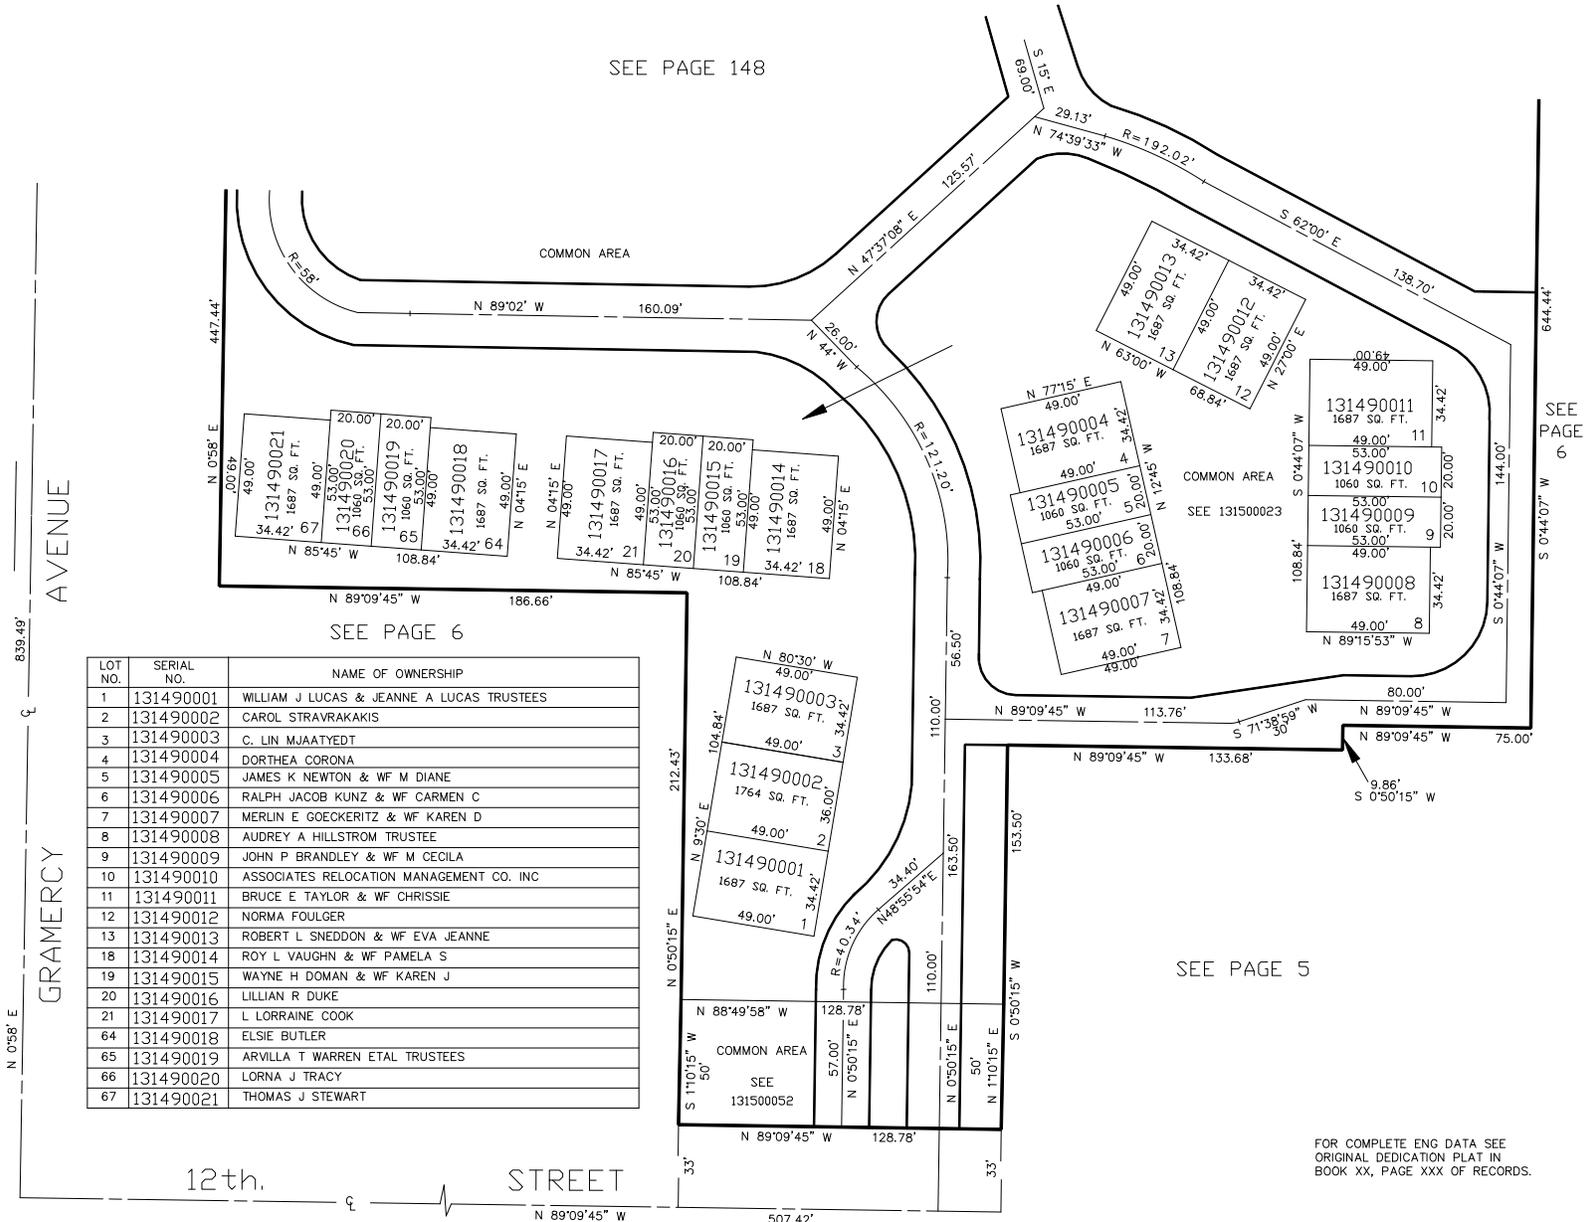

LOT NO.	SERIAL NO.	NAME OF OWNERSHIP
1	131490001	WILLIAM J LUCAS & JEANNE A LUCAS TRUSTEES
2	131490002	CAROL STRAVRAKAKIS
3	131490003	C. LIN MJAATYEDT
4	131490004	DOROTHEA CORONA
5	131490005	JAMES K NEWTON & WF M DIANE
6	131490006	RALPH JACOB KUNZ & WF CARMEN C
7	131490007	MERLIN E GOECKERTZ & WF KAREN D
8	131490008	AUDREY A HILLSTROM TRUSTEE
9	131490009	JOHN P BRANDLEY & WF M CECILA
10	131490010	ASSOCIATES RELOCATION MANAGEMENT CO. INC
11	131490011	BRUCE E TAYLOR & WF CHRISSIE
12	131490012	NORMA FOULGER
13	131490013	ROBERT L SNEDDON & WF EVA JEANNE
18	131490014	ROY L VAUGHN & WF PAMELA S
19	131490015	WAYNE H DOMAN & WF KAREN J
20	131490016	LILLIAN R DUKE
21	131490017	L LORRAINE COOK
64	131490018	ELSIE BUTLER
65	131490019	ARVILLA T WARREN ETAL TRUSTEES
66	131490020	LORNA J TRACY
67	131490021	THOMAS J STEWART

FOR COMPLETE ENG DATA SEE ORIGINAL DEDICATION PLAT IN BOOK 18, PAGE 82 OF RECORDS.

FOR COMPLETE ENG DATA SEE ORIGINAL DEDICATION PLAT IN BOOK XX, PAGE XXX OF RECORDS.