


PART OF THE N.E. 1/4, OF SEC. 21, T.6N., R.1W., S.L.B. & M.
CANYON PARK SUBDIVISION PRUD
 LOTS 1-13, 18-21, 64-67

TAXING UNIT: 25

IN OGDEN CITY
 SCALE 1" = 40'

SEE PAGE 148

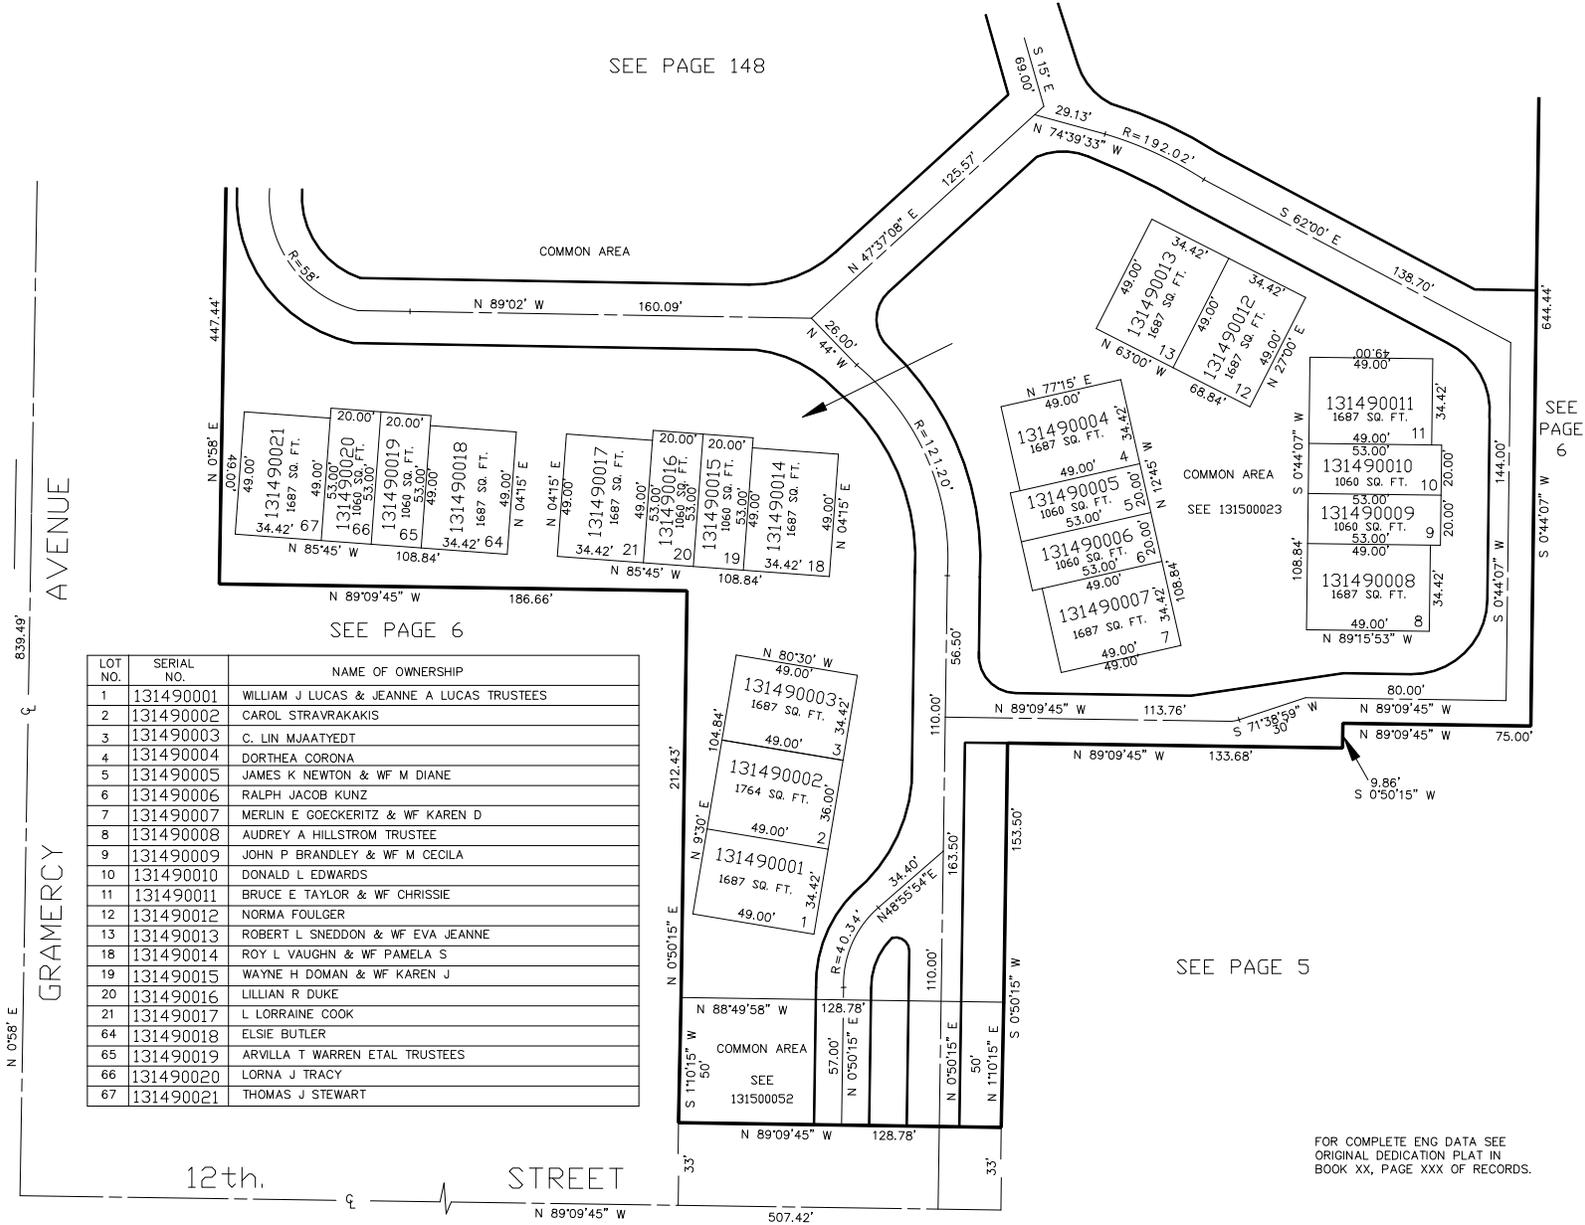

| LOT NO. | SERIAL NO. | NAME OF OWNERSHIP |
|---------|------------|---|
| 1 | 131490001 | WILLIAM J LUCAS & JEANNE A LUCAS TRUSTEES |
| 2 | 131490002 | CAROL STRAVRAKAKIS |
| 3 | 131490003 | C. LIN MJAATYEDT |
| 4 | 131490004 | DORITHEA CORONA |
| 5 | 131490005 | JAMES K NEWTON & WF M DIANE |
| 6 | 131490006 | RALPH JACOB KUNZ |
| 7 | 131490007 | MERLIN E GOECKERTZ & WF KAREN D |
| 8 | 131490008 | AUDREY A HILLSTROM TRUSTEE |
| 9 | 131490009 | JOHN P BRANDLEY & WF M CECILA |
| 10 | 131490010 | DONALD L EDWARDS |
| 11 | 131490011 | BRUCE E TAYLOR & WF CHRISSIE |
| 12 | 131490012 | NORMA FOULGER |
| 13 | 131490013 | ROBERT L SNEDDON & WF EVA JEANNE |
| 18 | 131490014 | ROY L VAUGHN & WF PAMELA S |
| 19 | 131490015 | WAYNE H DOMAN & WF KAREN J |
| 20 | 131490016 | LILLIAN R DUKE |
| 21 | 131490017 | L LORRAINE COOK |
| 64 | 131490018 | ELSIE BUTLER |
| 65 | 131490019 | ARVILLA T WARREN ETAL TRUSTEES |
| 66 | 131490020 | LORNA J TRACY |
| 67 | 131490021 | THOMAS J STEWART |

SEE PAGE 6

SEE PAGE 5

SEE PAGE 6

FOR COMPLETE ENG DATA SEE ORIGINAL DEDICATION PLAT IN BOOK 18, PAGE 82 OF RECORDS.

FOR COMPLETE ENG DATA SEE ORIGINAL DEDICATION PLAT IN BOOK XX, PAGE XXX OF RECORDS.

SEE PAGE 5