


PART OF THE N.E. 1/4, OF SEC. 21, T.6N., R.1W., S.L.B. & M.
CANYON PARK SUBDIVISION PRUD
 LOTS 1-13, 18-21, 64-67

TAXING UNIT: 25

IN OGDEN CITY
 SCALE 1" = 40'

SEE PAGE 148

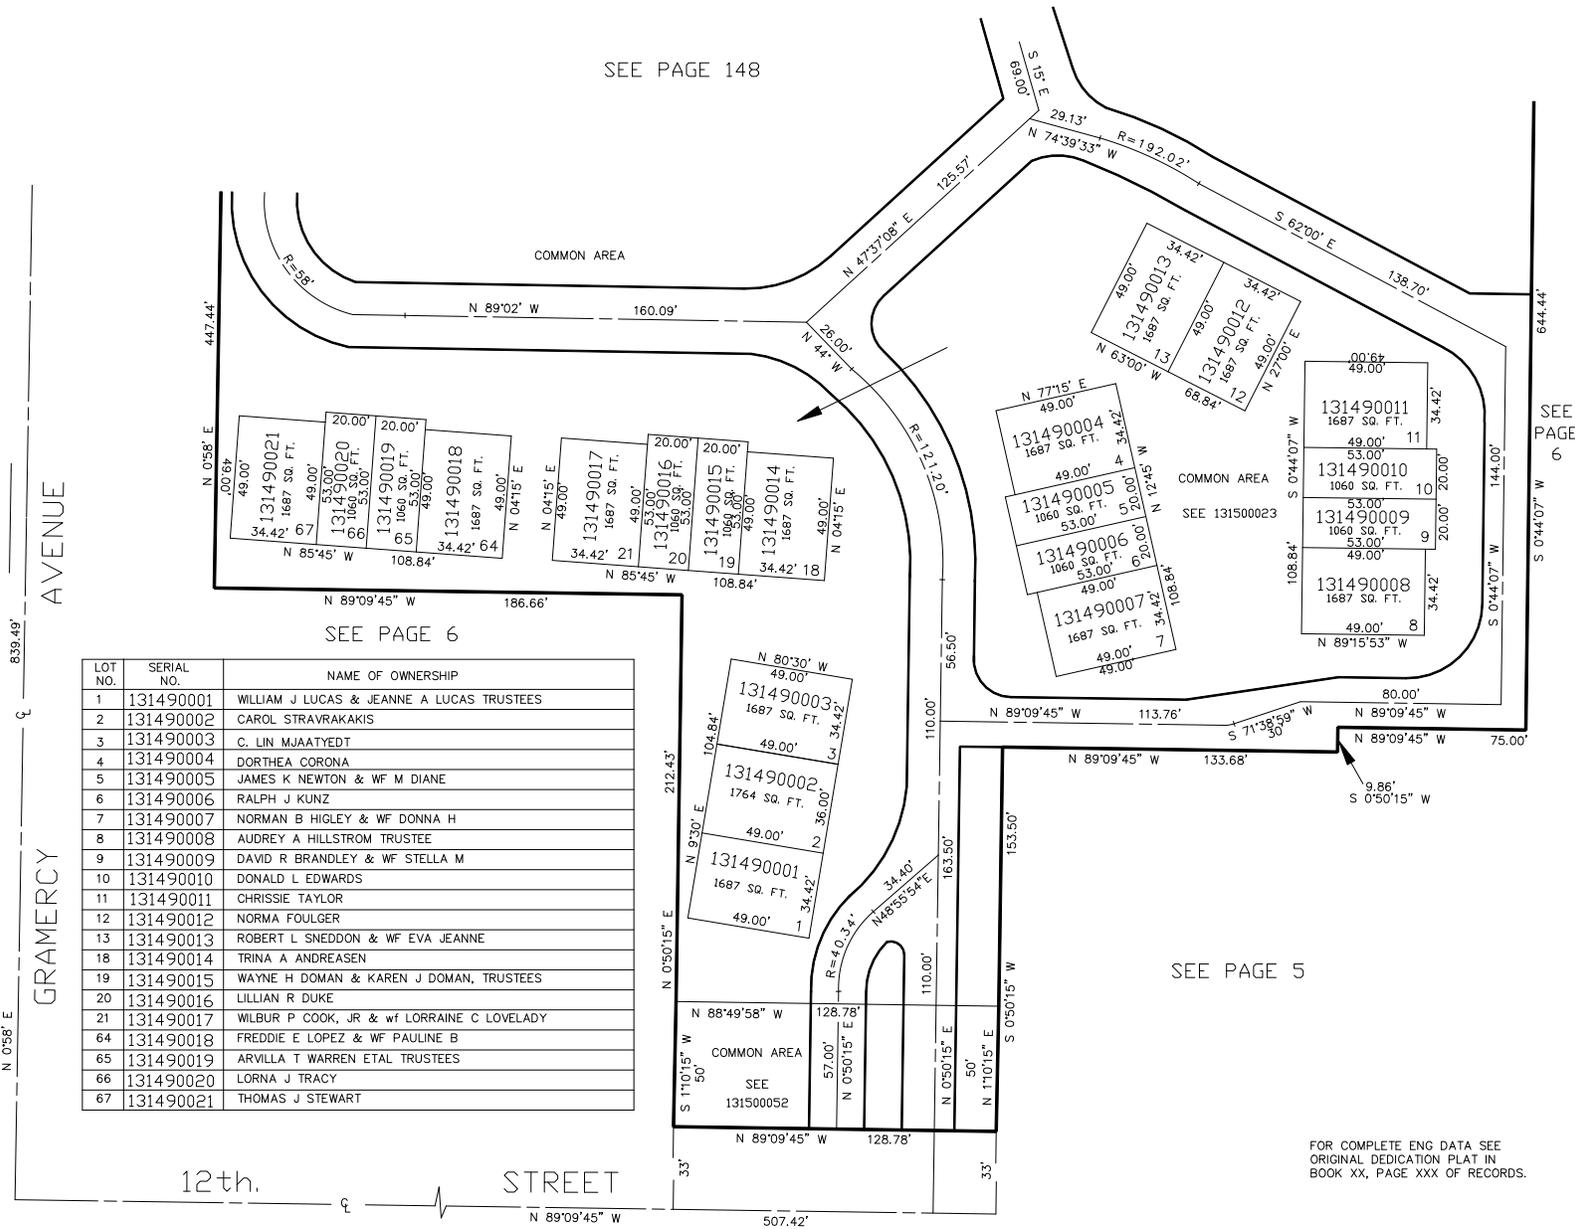

LOT NO.	SERIAL NO.	NAME OF OWNERSHIP
1	131490001	WILLIAM J LUCAS & JEANNE A LUCAS TRUSTEES
2	131490002	CAROL STRAVRAKAKIS
3	131490003	C. LIN MJAATYEDT
4	131490004	DORTHEA CORONA
5	131490005	JAMES K NEWTON & WF M DIANE
6	131490006	RALPH J KUNZ
7	131490007	NORMAN B HIGLEY & WF DONNA H
8	131490008	AUDREY A HILLSTROM TRUSTEE
9	131490009	DAVID R BRANDLEY & WF STELLA M
10	131490010	DONALD L EDWARDS
11	131490011	CHRISSE TAYLOR
12	131490012	NORMA FOULGER
13	131490013	ROBERT L SNEDDON & WF EVA JEANNE
18	131490014	TRINA A ANDREASEN
19	131490015	WAYNE H DOMAN & KAREN J DOMAN, TRUSTEES
20	131490016	LILLIAN R DUKE
21	131490017	WILBUR P COOK, JR & wf LORRAINE C LOVELADY
64	131490018	FREDDIE E LOPEZ & WF PAULINE B
65	131490019	ARVILLA T WARREN ETAL TRUSTEES
66	131490020	LORNA J TRACY
67	131490021	THOMAS J STEWART

SEE PAGE 6

SEE PAGE 5

FOR COMPLETE ENG DATA SEE ORIGINAL DEDICATION PLAT IN BOOK 18, PAGE 82 OF RECORDS.

FOR COMPLETE ENG DATA SEE ORIGINAL DEDICATION PLAT IN BOOK XX, PAGE XXX OF RECORDS.

SEE PAGE 5