


PART OF THE N.E. 1/4, OF SEC. 21, T.6N., R.1W., S.L.B. & M.
CANYON PARK SUBDIVISION
 LOTS 1-13, 18-21, 64-67

TAXING UNIT: 25

IN OGDEN CITY
 SCALE 1" = 40'

SEE PAGE 148

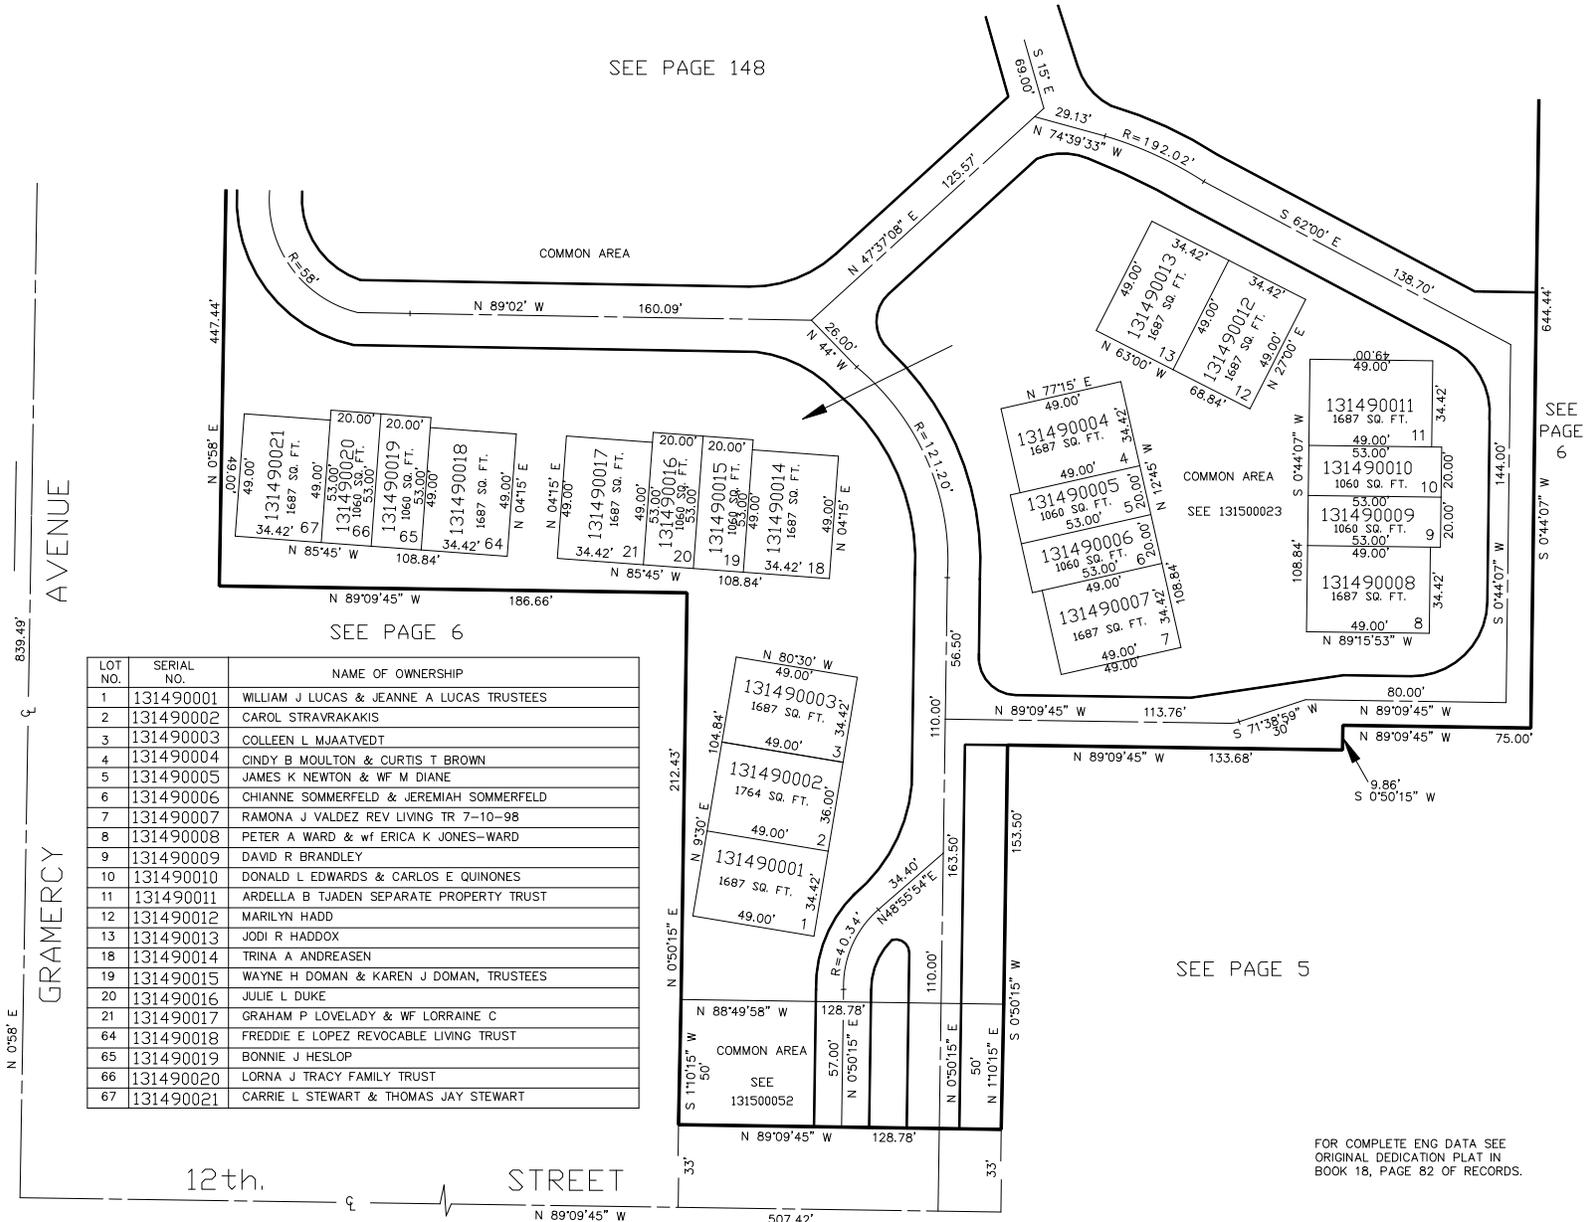

LOT NO.	SERIAL NO.	NAME OF OWNERSHIP
1	131490001	WILLIAM J LUCAS & JEANNE A LUCAS TRUSTEES
2	131490002	CAROL STRAVRAKAKIS
3	131490003	COLLEEN L MJAATVEDT
4	131490004	CINDY B MOULTON & CURTIS T BROWN
5	131490005	JAMES K NEWTON & WF M DIANE
6	131490006	CHIANNE SOMMERFELD & JEREMIAH SOMMERFELD
7	131490007	RAMONA J VALDEZ REV LIVING TR 7-10-98
8	131490008	PETER A WARD & wf ERICA K JONES-WARD
9	131490009	DAVID R BRANDLEY
10	131490010	DONALD L EDWARDS & CARLOS E QUINONES
11	131490011	ARDELLA B TJADEN SEPARATE PROPERTY TRUST
12	131490012	MARILYN HADD
13	131490013	JODI R HADDOX
18	131490014	TRINA A ANDREASEN
19	131490015	WAYNE H DOMAN & KAREN J DOMAN, TRUSTEES
20	131490016	JULIE L DUKE
21	131490017	GRAHAM P LOVELADY & WF LORRAINE C
64	131490018	FREDDIE E LOPEZ REVOCABLE LIVING TRUST
65	131490019	BONNIE J HESLOP
66	131490020	LORNA J TRACY FAMILY TRUST
67	131490021	CARRIE L STEWART & THOMAS JAY STEWART

SEE PAGE 6

SEE PAGE 5

SEE PAGE 6

FOR COMPLETE ENG DATA SEE ORIGINAL DEDICATION PLAT IN BOOK 18, PAGE 82 OF RECORDS.

FOR COMPLETE ENG DATA SEE ORIGINAL DEDICATION PLAT IN BOOK 18, PAGE 82 OF RECORDS.

SEE PAGE 5