

CANYON PARK SUBDIVISION


LOTS 1-13, 18-21, 64-67

TAXING UNIT: 25

IN OGDEN CITY

SCALE 1" = 40'

SEE PAGE 148

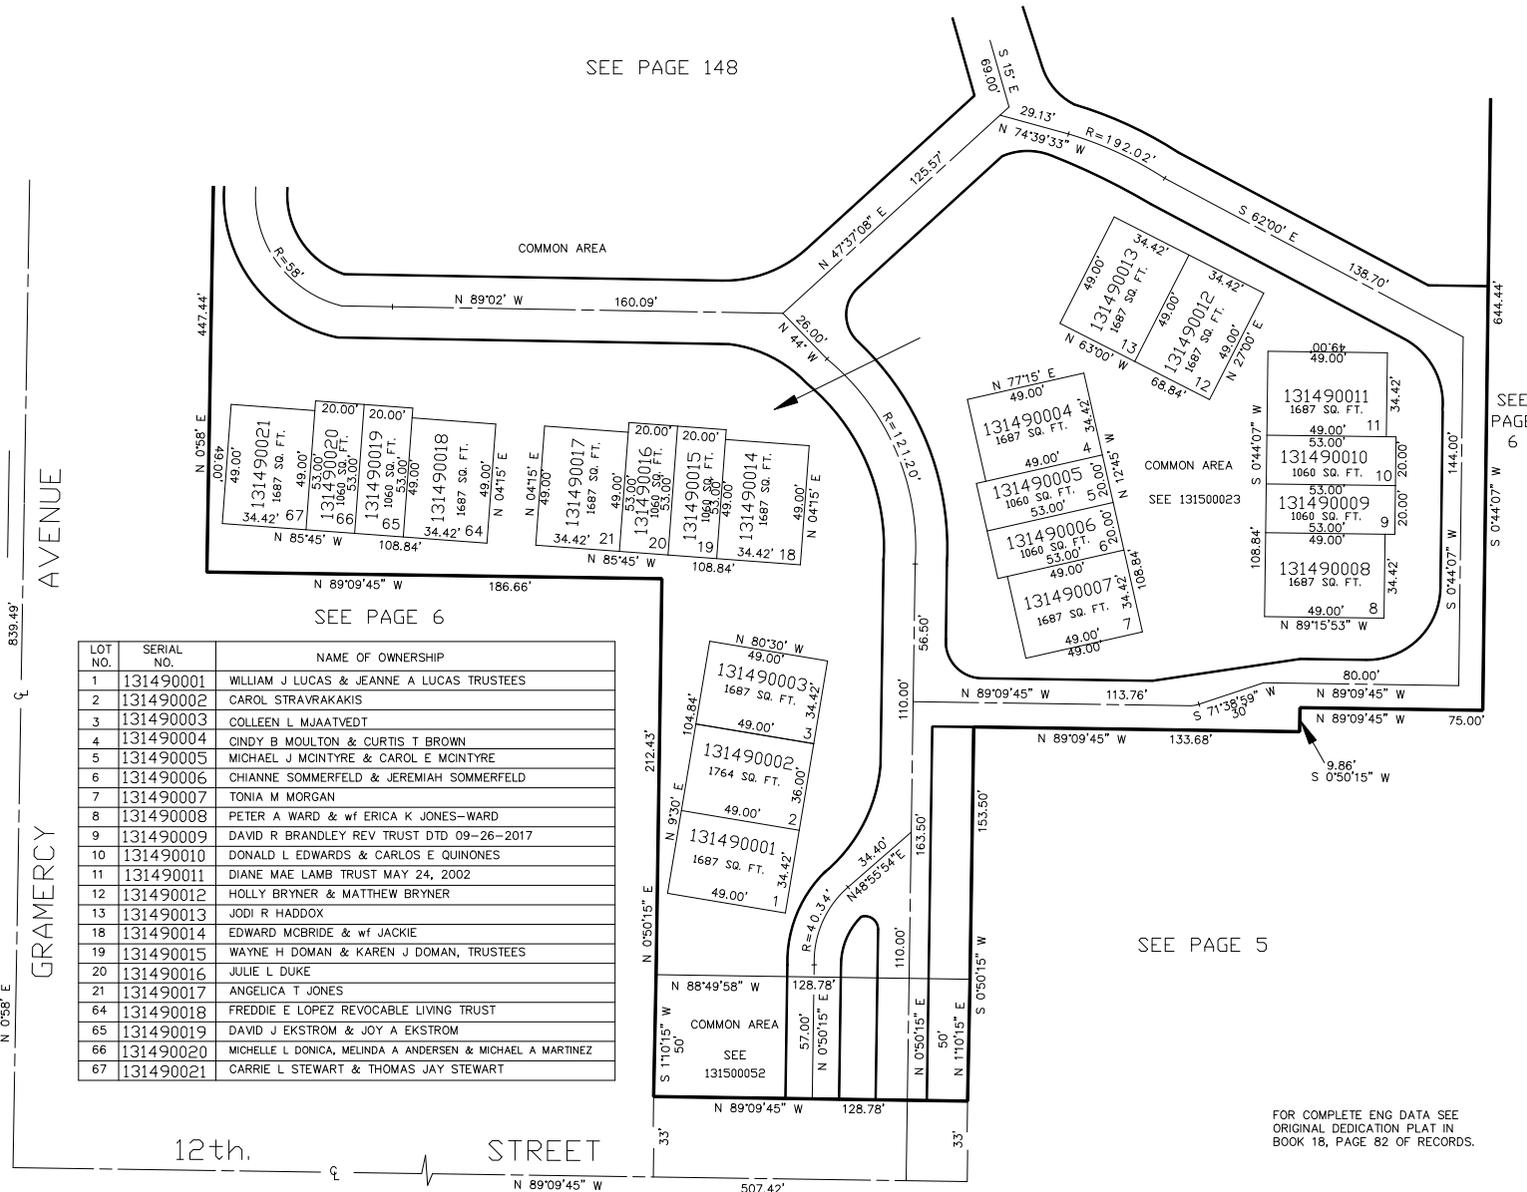

SEE PAGE 6

SEE PAGE 6

SEE PAGE 5

SEE PAGE 5

LOT NO.	SERIAL NO.	NAME OF OWNERSHIP
1	131490001	WILLIAM J LUCAS & JEANNE A LUCAS TRUSTEES
2	131490002	CAROL STRAVRAKAKIS
3	131490003	COLLEEN L MJAATVEDT
4	131490004	CINDY B MOULTON & CURTIS T BROWN
5	131490005	MICHAEL J MCINTYRE & CAROL E MCINTYRE
6	131490006	CHIANNE SOMMERFELD & JEREMIAH SOMMERFELD
7	131490007	TONIA M MORGAN
8	131490008	PETER A WARD & wf ERICA K JONES-WARD
9	131490009	DAVID R BRANDLEY REV TRUST DTD 09-26-2017
10	131490010	DONALD L EDWARDS & CARLOS E QUINONES
11	131490011	DIANE MAE LAMB TRUST MAY 24, 2002
12	131490012	HOLLY BRYNER & MATTHEW BRYNER
13	131490013	JODI R HADDOX
18	131490014	EDWARD MCBRIDE & wf JACKIE
19	131490015	WAYNE H DOMAN & KAREN J DOMAN, TRUSTEES
20	131490016	JULIE L DUKE
21	131490017	ANGELICA T JONES
64	131490018	FREDDIE E LOPEZ REVOCABLE LIVING TRUST
65	131490019	DAVID J EKSTROM & JOY A EKSTROM
66	131490020	MICHELLE L DONICA, MELINDA A ANDERSEN & MICHAEL A MARTINEZ
67	131490021	CARRIE L STEWART & THOMAS JAY STEWART

FOR COMPLETE ENG DATA SEE ORIGINAL DEDICATION PLAT IN BOOK 18, PAGE 82 OF RECORDS.

FOR COMPLETE ENG DATA SEE ORIGINAL DEDICATION PLAT IN BOOK 18, PAGE 82 OF RECORDS.