

CANYON PARK SUBDIVISION


LOTS 1-13, 18-21, 64-67

TAXING UNIT: 25

IN OGDEN CITY

SCALE 1" = 40'

SEE PAGE 148

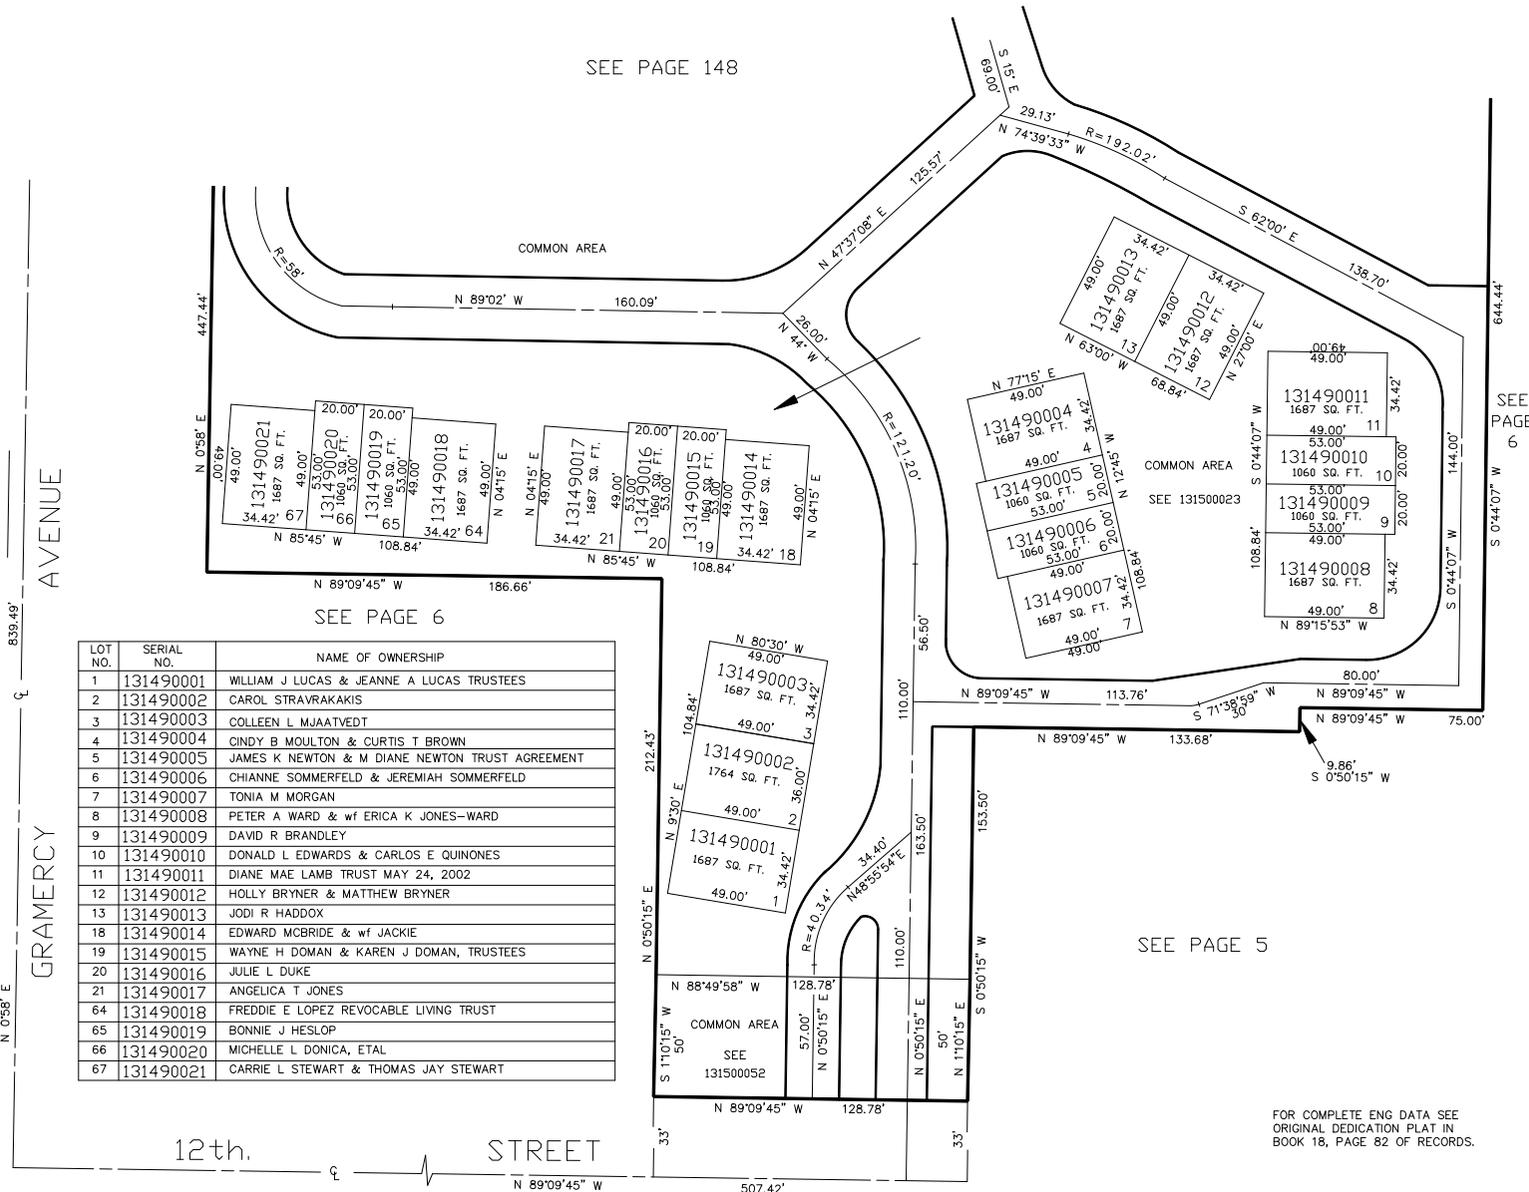

LOT NO.	SERIAL NO.	NAME OF OWNERSHIP
1	131490001	WILLIAM J LUCAS & JEANNE A LUCAS TRUSTEES
2	131490002	CAROL STRAVRAKAKIS
3	131490003	COLLEEN L MJAATVEDT
4	131490004	CINDY B MOULTON & CURTIS T BROWN
5	131490005	JAMES K NEWTON & M DIANE NEWTON TRUST AGREEMENT
6	131490006	CHIANNE SOMMERFELD & JEREMIAH SOMMERFELD
7	131490007	TONIA M MORGAN
8	131490008	PETER A WARD & wf ERICA K JONES-WARD
9	131490009	DAVID R BRANDLEY
10	131490010	DONALD L EDWARDS & CARLOS E QUINONES
11	131490011	DIANE MAE LAMB TRUST MAY 24, 2002
12	131490012	HOLLY BRYNER & MATTHEW BRYNER
13	131490013	JODI R HADDOX
18	131490014	EDWARD MCBRIDE & wf JACKIE
19	131490015	WAYNE H DOMAN & KAREN J DOMAN, TRUSTEES
20	131490016	JULIE L DUKE
21	131490017	ANGELICA T JONES
64	131490018	FREDDIE E LOPEZ REVOCABLE LIVING TRUST
65	131490019	BONNIE J HESLOP
66	131490020	MICHELLE L DONICA, ETAL
67	131490021	CARRIE L STEWART & THOMAS JAY STEWART