

PART OF N.E. 1/4 SEC. 21, T.6 N., R.1 W., S.L.B. & M.

150

CANYON PARK SUBDIVISION

LOTS 14-17, 30-47

TAXING UNIT : 25

IN OGDEN CITY

PREFIX : 13-150


SCALE 1" = 40'

SEE PAGE 6

SEE PAGE 148

LOT NO.	SERIAL NO.	NAME OF OWNERSHIP
14	0001	NORMAN BYLLES MCCRARY & WIFE DANIEL ANNE
15	0002	WENDI W. ORRICK WENDI WOLFARD
16	0003	LAURENCE WILLIAM HICKS & WIFE NOLA M.
17	0004	DAVID EARL TURNER & WIFE MARY H.
30	0005	LOMA M. HART
31	0006	CHARLES R. JONES & WIFE DELTA M.
32	0007	LARRY MONTGOMERY, LARRY L. MONTGOMERY
33	0008	RICHARD ROY MILLER
34	0009	MELVIN W. ROBERTSON & WIFE MARY
35	0010	MARION P. WILCOX
36	0011	JOHN K. ALLEN & WIFE KAREN A.
37	0012	ROBERT KEITH BIRKIN & WIFE MARGARET B.
38	0013	BEN REDD & WIFE MOZELLE F.
39	0014	LOWELL CHAMBERS & WIFE LUCILLE B.
40	0015	MARY LOU HARRIS
41	0016	DOROTHY L. STITZER
42	0017	ANN MOER
43	0018	ANASTASIO R. ULIBARRI
44	0019	ELLEN W. GREENWELL
45	0020	VERLINA S. HOWELL
46	0021	MAKINE R. ELLIS
47	0022	LYNDA F. COBOS, ANDREW OGDEN & WENDY OGDEN

INDICATES ASSIGNED CARPORTS [16]
 INDICATES ASSIGNED OPEN PARKING [16]
 INDICATES UNASSIGNED OPEN PARKING FOR GUESTS

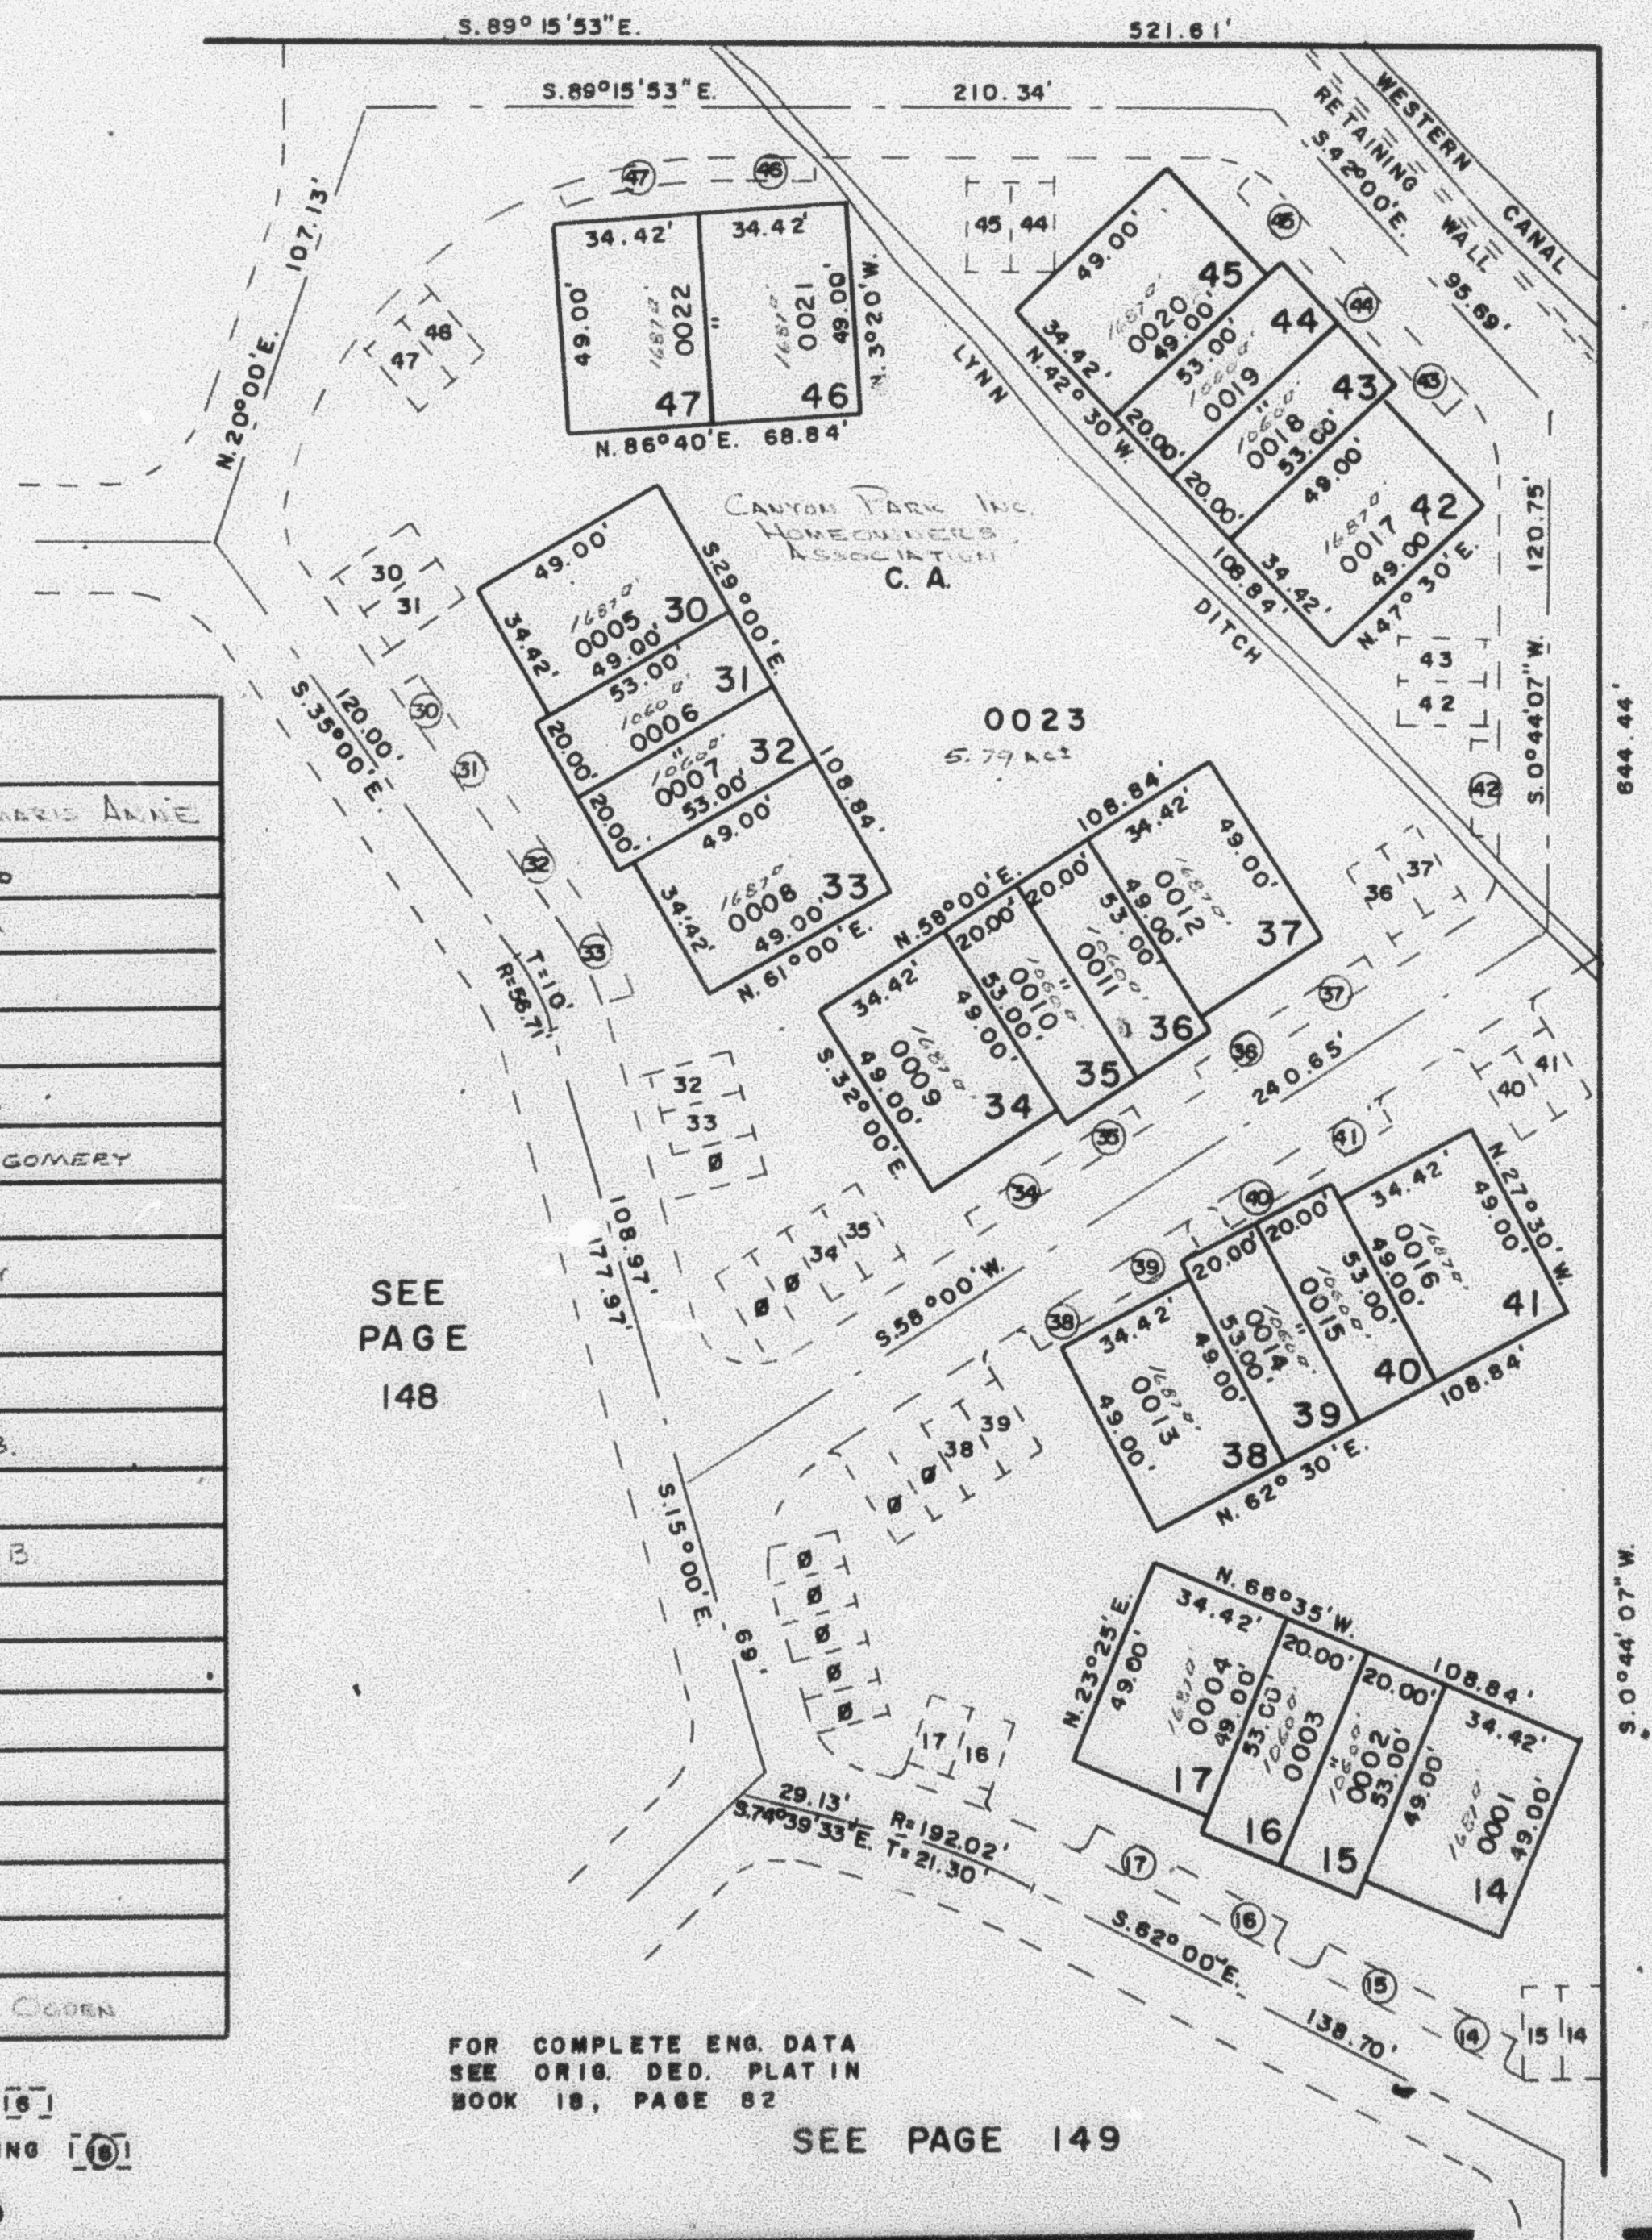

SEE PAGE 148

SEE PAGE 6

SEE PAGE 149

FOR COMPLETE ENG. DATA
 SEE ORIG. DEED. PLAT IN
 BOOK 18, PAGE 82