

CANYON PARK SUBDIVISION PRUD

LOTS 14-17, 30-47

TAXING UNIT : 25

IN OGDEN CITY

PREFIX : 13-150

SCALE 1" = 40'

SEE PAGE 6

SEE PAGE 148

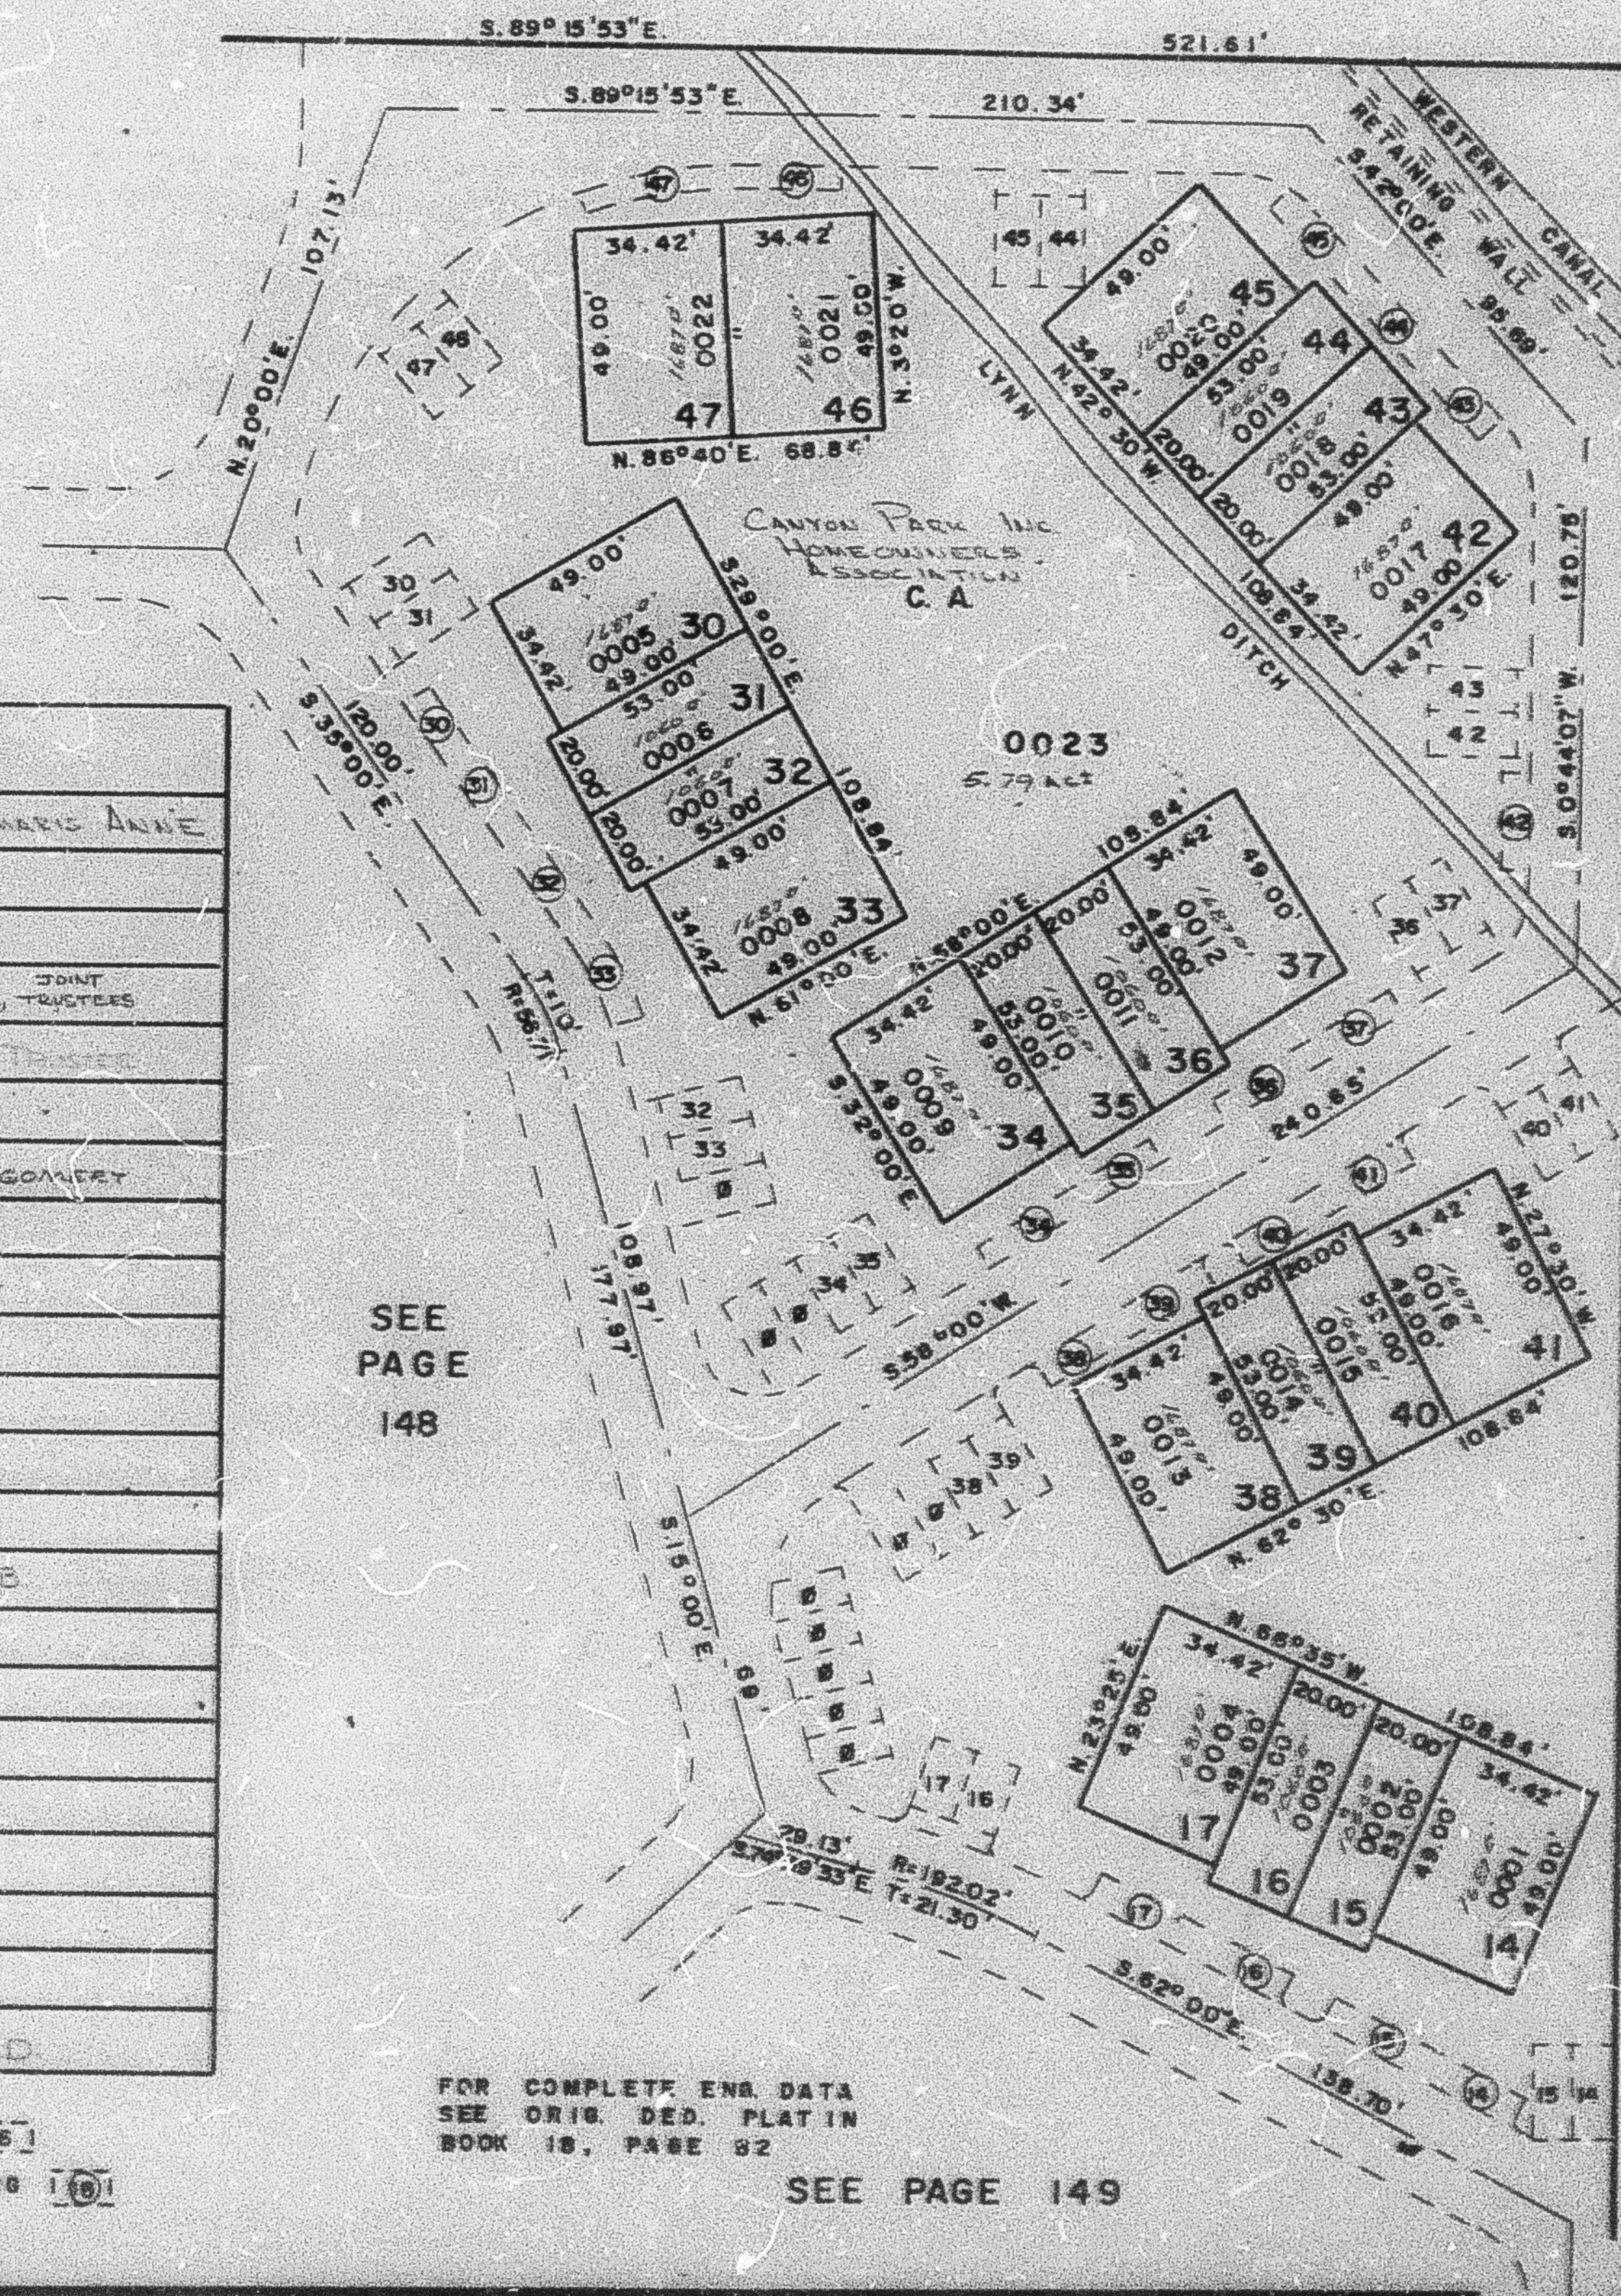
LOT NO.	SERIAL NO.	NAME OF OWNERSHIP
14	0001	NORMAN BYRON McCRAVY & DANARIS ANNE
15	0002	JOHN W. JONES & ELISE B.
16	0003	NOLA M. HICKS, TRUSTEE
17	0004	EARL TURNER & MARY B. TURNER, JOINT TRUSTEES
30	0005	LORRA M. HART & WILLIAM F. HART, TRUSTEES
31	0006	DEAN W. BRADSHAW
32	0007	LARRY MONTEOMERY & EUGENIA MONTEOMERY
33	0008	SHARON SMITH BRANDENIE
34	0009	MELVIN W. ROBERTSON & MARY
35	0010	BETTY J. MADDOX
36	0011	JOHN K. ALLEN & KAREN A.
37	0012	DEBORAH S. PFAPP
38	0013	RITA M. NARFELL
39	0014	LOWELL CHAMBERS & LUCILLE B.
40	0015	CAROL F. SIOUX
41	0016	JAMES STITZLER & SUSAN WARD
42	0017	ANN HICKS, TRUSTEE
43	0018	ANASTASIO R. ULIBARRI
44	0019	ELLEN W. GREENWELL
45	0020	SIRGONIA S. HOWELL
46	0021	MAXINE R. HIGDON
47	0022	DANIEL LOUIS MORRIS & DANIELLE D.

INDICATES ASSIGNED CARPORTS [15]

INDICATES ASSIGNED OPEN PARKING [16]

INDICATES UNASSIGNED OPEN
PARKING FOR GUESTSFOR COMPLETE ENR. DATA
SEE ORIG. DED. PLATIN
BOOK 18, PAGE 82

SEE PAGE 149

SEE PAGE
6

W.F.L. 4-75