

PART OF THE N.E. 1/4, OF SEC. 21, T.6N., R.1W., S.L.B. & M.

CANYON PARK SUBDIVISION

LOTS 14-17, 30-47

TAXING UNIT: 25

IN OGDEN CITY


SCALE 1" = 40'

SEE PAGE 6

SEE PAGE 148

LOT NO.	SERIAL NO.	NAME OF OWNERSHIP
14	131500001	DAVID J EVANS & WF JEANNE W
15	131500002	SHERRIE A SALAZAR
16	131500003	EDWARD J MCCORMACK & JULIA R MCCORMACK
17	131500004	GREGORY E MAXFIELD
30	131500005	THE FAMILY TRUST OF RICHARD J ELLIOTT AND CAROL J ELLIOTT
31	131500006	H DELON JENSEN & WF SANDY L
32	131500007	LARRY & BRENDA MONTGOMERY FAMILY TRUST DTD FEB. 8, 2012
33	131500008	SHARON SMITH BRANDEWIE & MICHELLE ERICKSON
34	131500009	MELVIN W & MARY ROBERTSON REVOCABLE LIVING TRUST DATED MAR-14-2007
35	131500010	(THE) LUCKI S LATIMER & SANDRA S LATIMER FAMILY TRUST
36	131500011	CRISTINA E DUKE
37	131500012	PERENZ FAMILY TRUST
38	131500013	DONNA M MINOR
39	131500014	FRANCIS VALDEZ SR & DELORES VALDEZ TR
40	131500015	SIMON LINDSAY & wf JULIE
41	131500016	MITCHEL BORDER
42	131500017	WENDY R JACKSON
43	131500018	PHILLIP & WF MICHELLE ELZINGA-GRAY
44	131500019	ELLEN W GREENWELL REVOCABLE TRUST DTD OCT. 10, 1996
45	131500020	VIRGINIA S ANDERSON TRUST AGREEMENT DATED MAY 17, 2004
46	131500021	KAREN J WRIGHT
47	131500022	DANIEL L MORRIS & DANIELLE D MORRIS TR

FOR COMPLETE ENG DATA SEE ORIGINAL DEDICATION PLAT IN BOOK 18, PAGE 82 OF RECORDS.

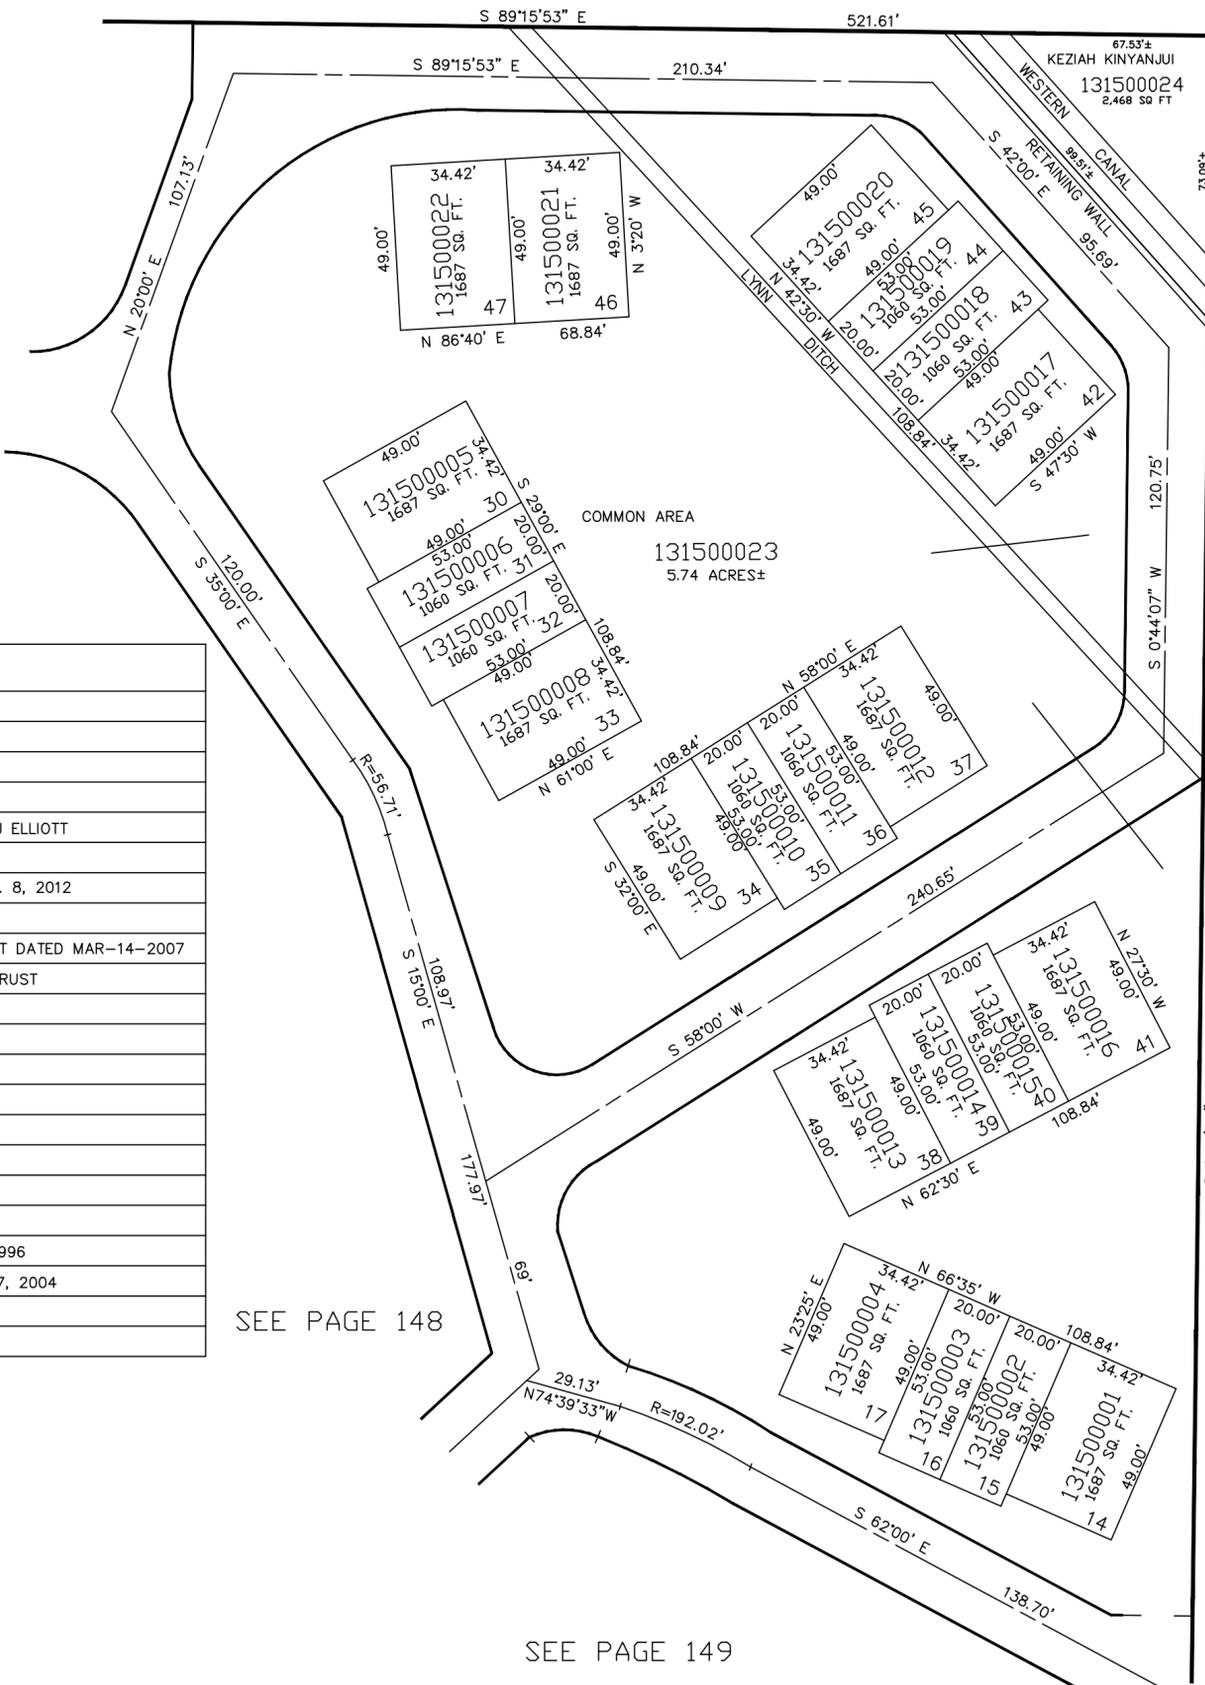

SEE PAGE 148

SEE PAGE 6

SEE PAGE 149