

PART OF SEC. 22, T. 6 N., R. 1 W., S. L. B. & M.

151

EL MONTE VISTA SUBDIVISION

UNIT-ONE

IN OGDEN CITY


SCALE 1"=40'

TAXING UNIT 25

PREFIX 13-151

SEE PAGE 146

SEE PAGE 56-1

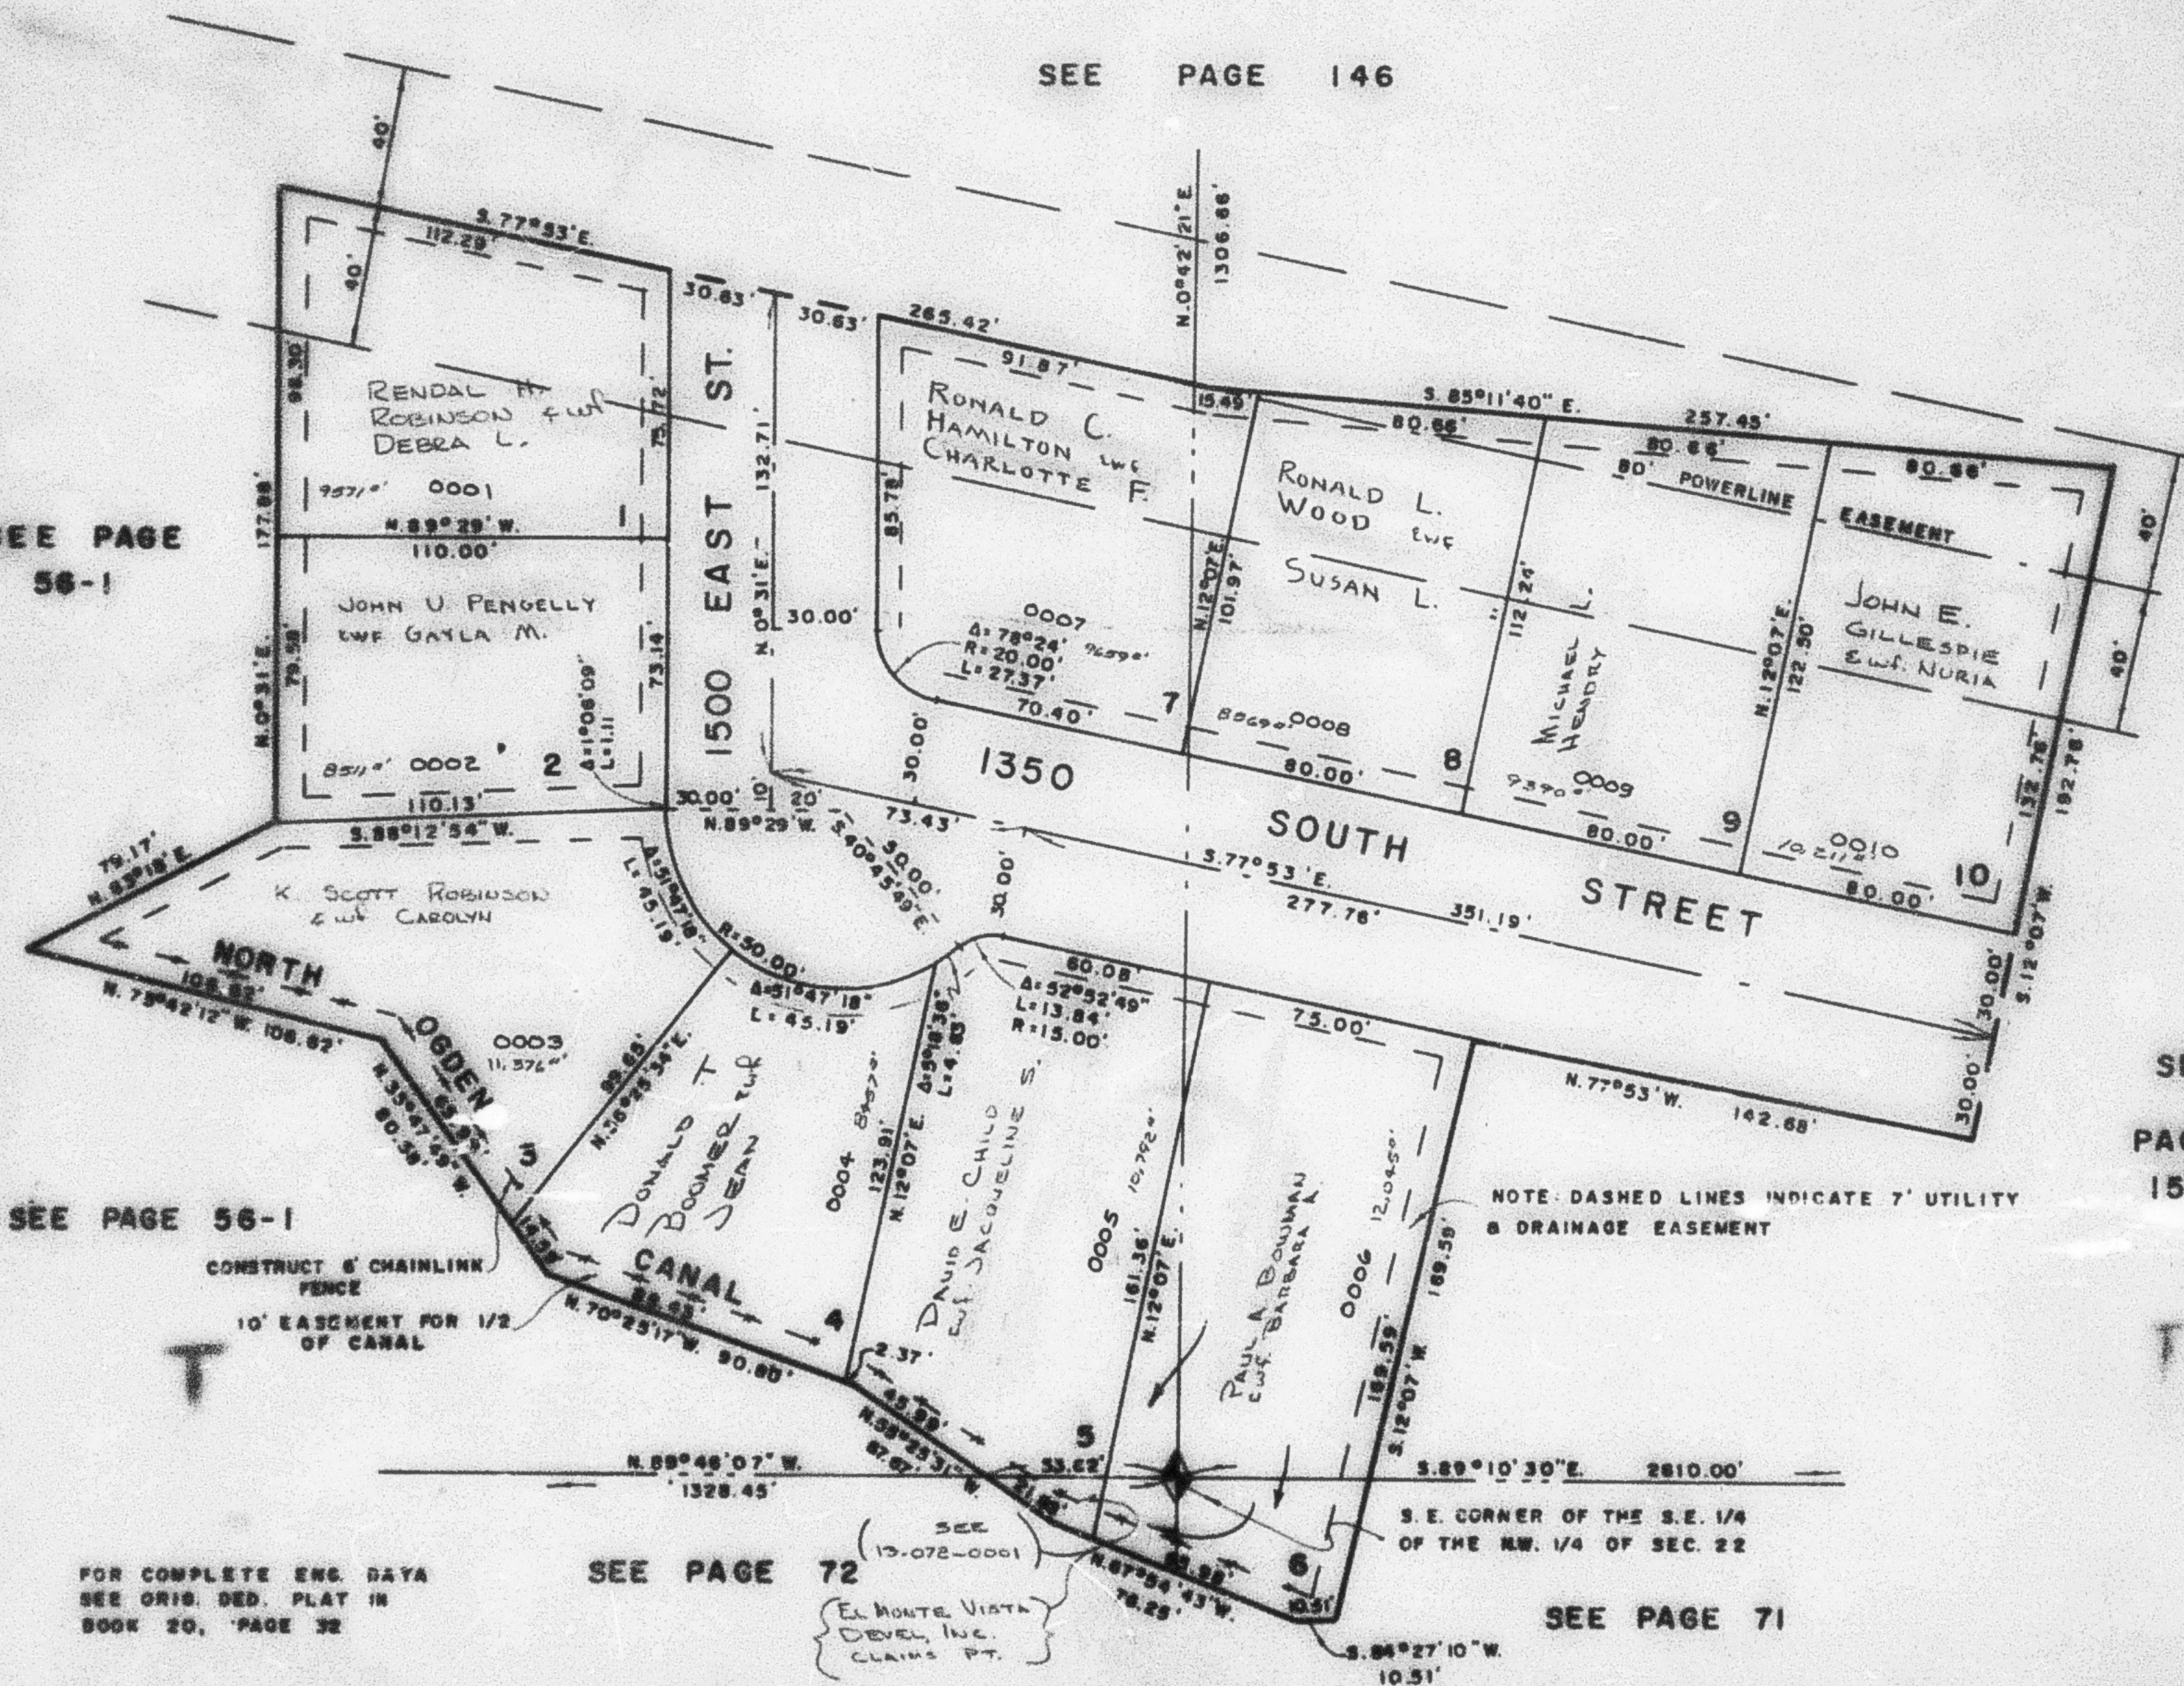

SEE PAGE 56-1

CONSTRUCT & CHAINLINK FENCE
10' EASEMENT FOR 1/2 OF CANAL

FOR COMPLETE ENG. DATA
SEE ORIG. DED. PLAT IN
BOOK 20, PAGE 32

SEE PAGE 72

SEE
(13-072-0001)
EL MONTE VISTA
DEVELOPMENT, INC.
CLAIMS PT.

SEE PAGE 71

SEE
PAGE 155