

PART OF SECTION 22, T. 6 N., R. 1 W., S. 1. B. & M.
MOUNTAIN TERRACE SUBDIVISION NO. 1

TAXING UNIT - 25

IN OGDEN CITY
SCALE 1" = 50'


PREFIX - 13-155

SEE PAGE 55

SEE PAGE 45

50' POWER LINE EASEMENT

SEE PAGE 45

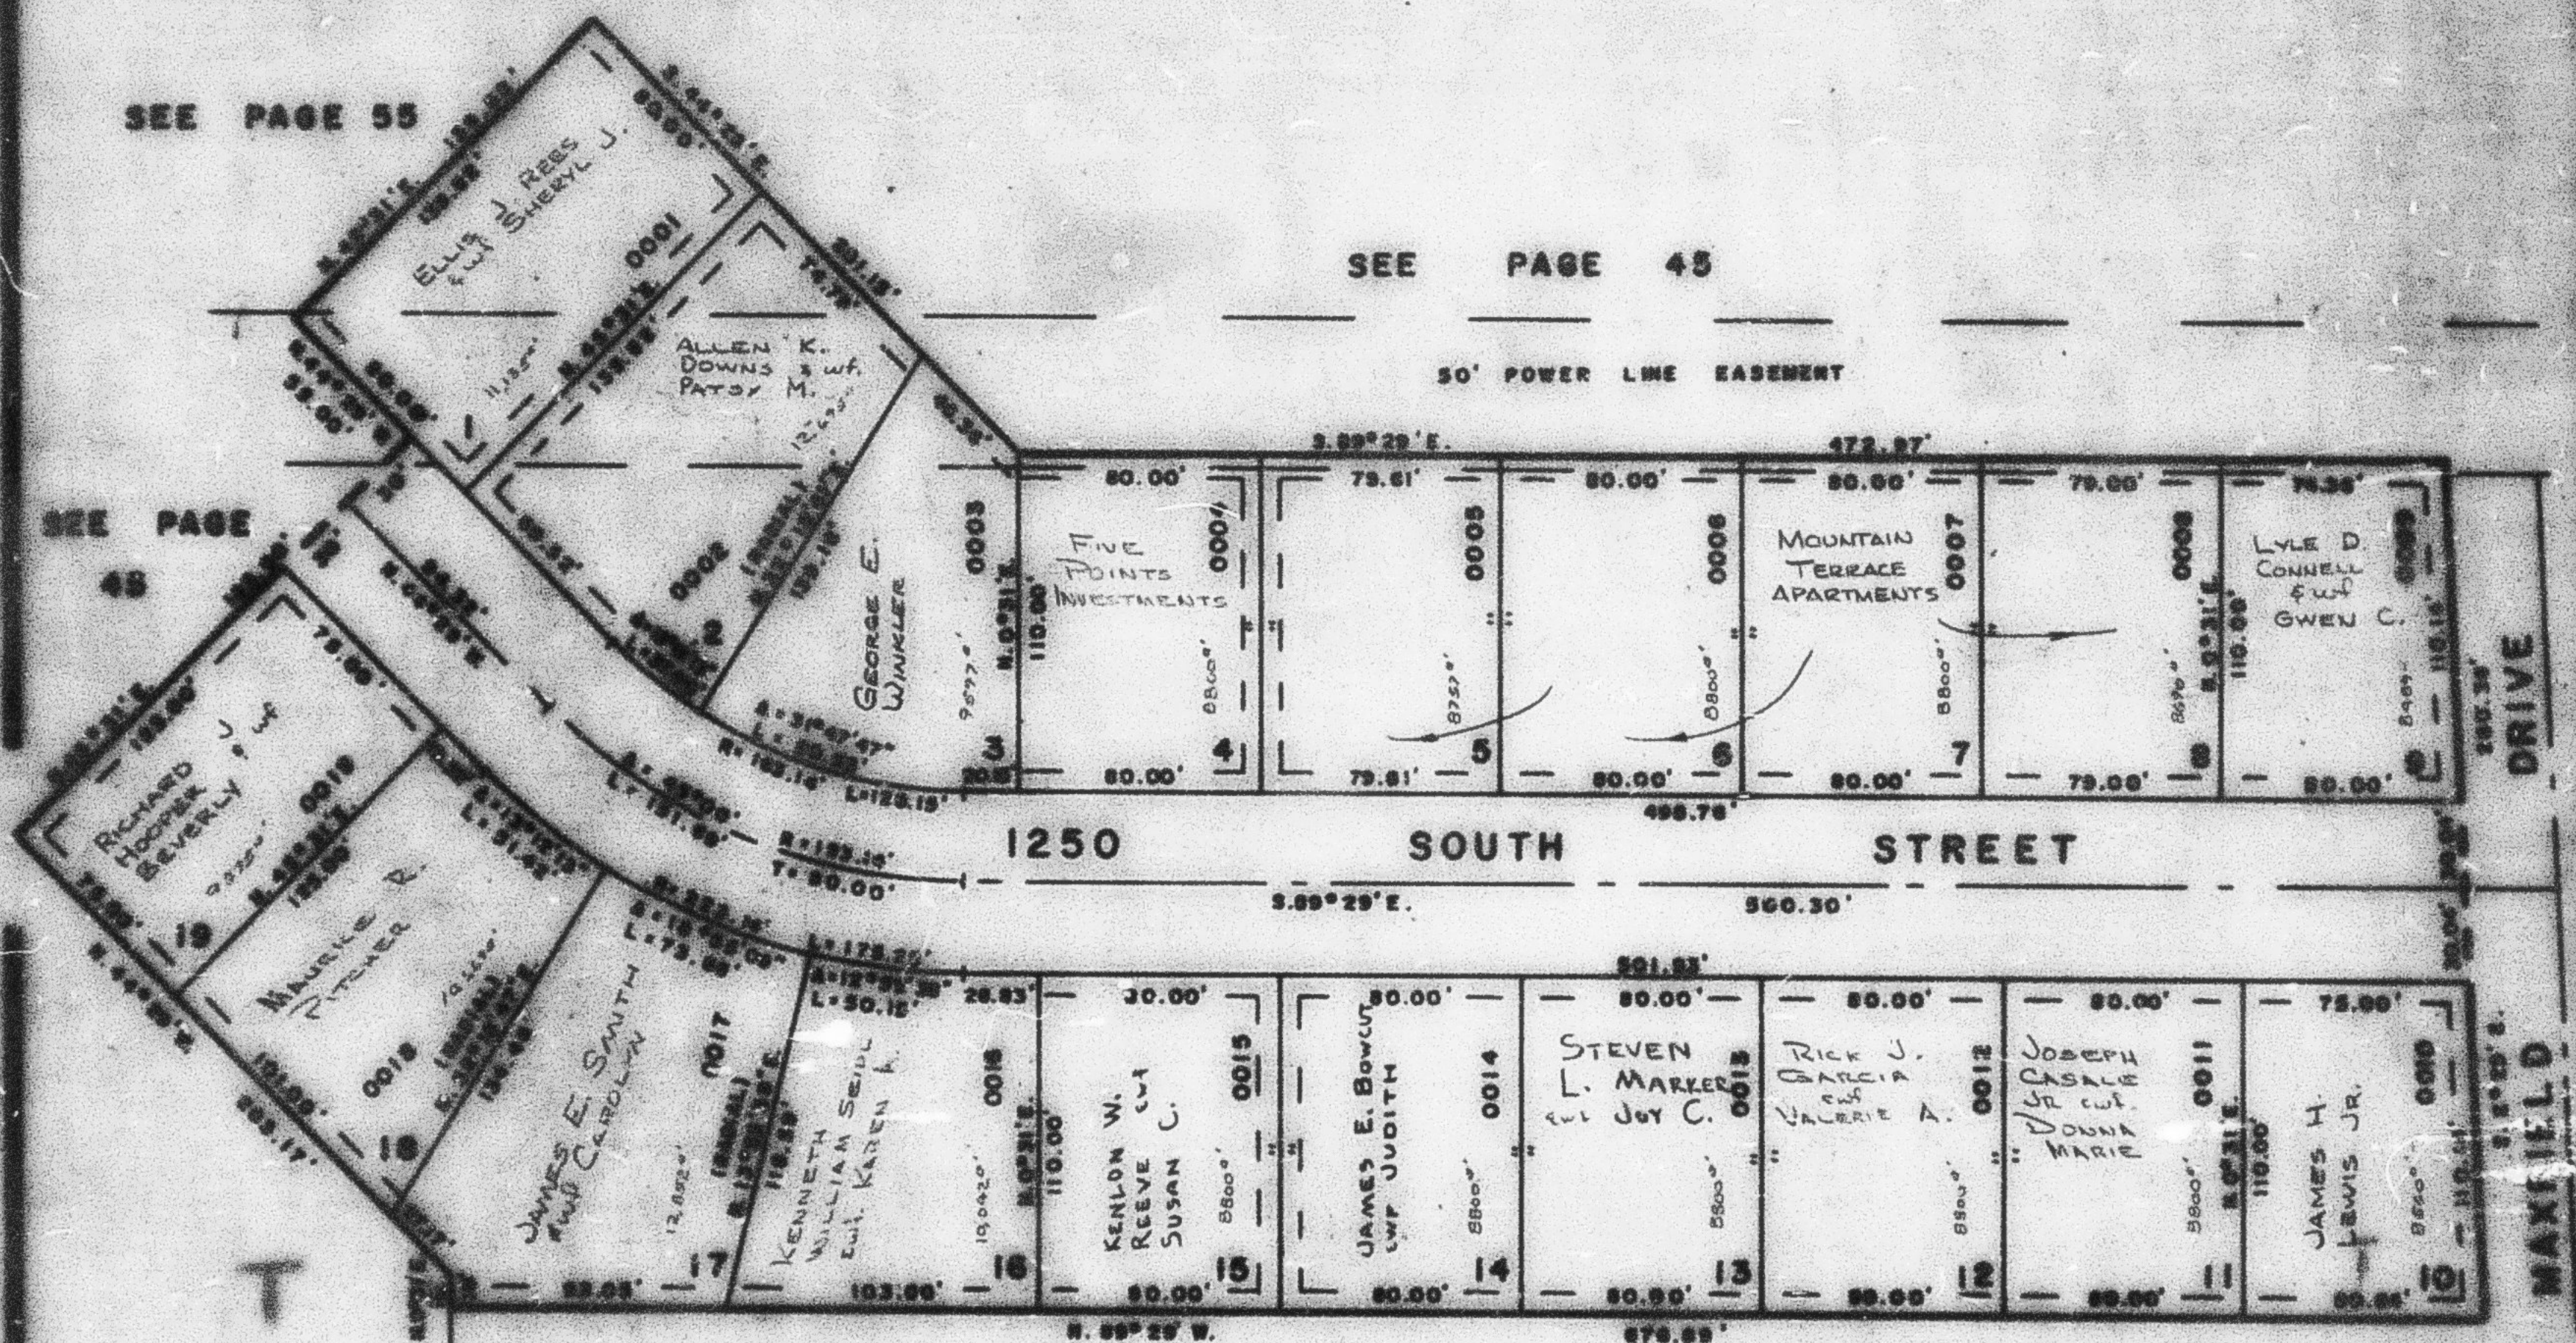

SEE PAGE 157

S.E. COR. OF S.E. 1/4
OF N.W. 1/4 OF SEC. 22
EAST
513.15'

FOR COMPLETE ENS. DATA
SEE ENS. REC. PLAT IN
BOOK 20 OF PLATS, PAGE 54

PUBLIC UTILITY & DRAINAGE EASEMENT
ARE 7' WIDE EACH SIDE OF LOT LINE