

PART OF N.W. 1/4, SEC. 27, T.6N., R.1W., S.L.B. & M.
ADDITION TO ALBERTSON CENTER
 AMENDED PLAT
 A COMMERCIAL SUBDIVISION
 IN OGDEN CITY
 SCALE: 1" = 30'

TAXING UNIT: 25


PREFIX: 13-193

EXCEPT WHERE OTHERWISE SHOWN
 ALL LOTS OWNED BY:
 PENN PARTNERS

SEE PAGE 122

SEE
 PAGE
 122

HARRISON
 BLVD.

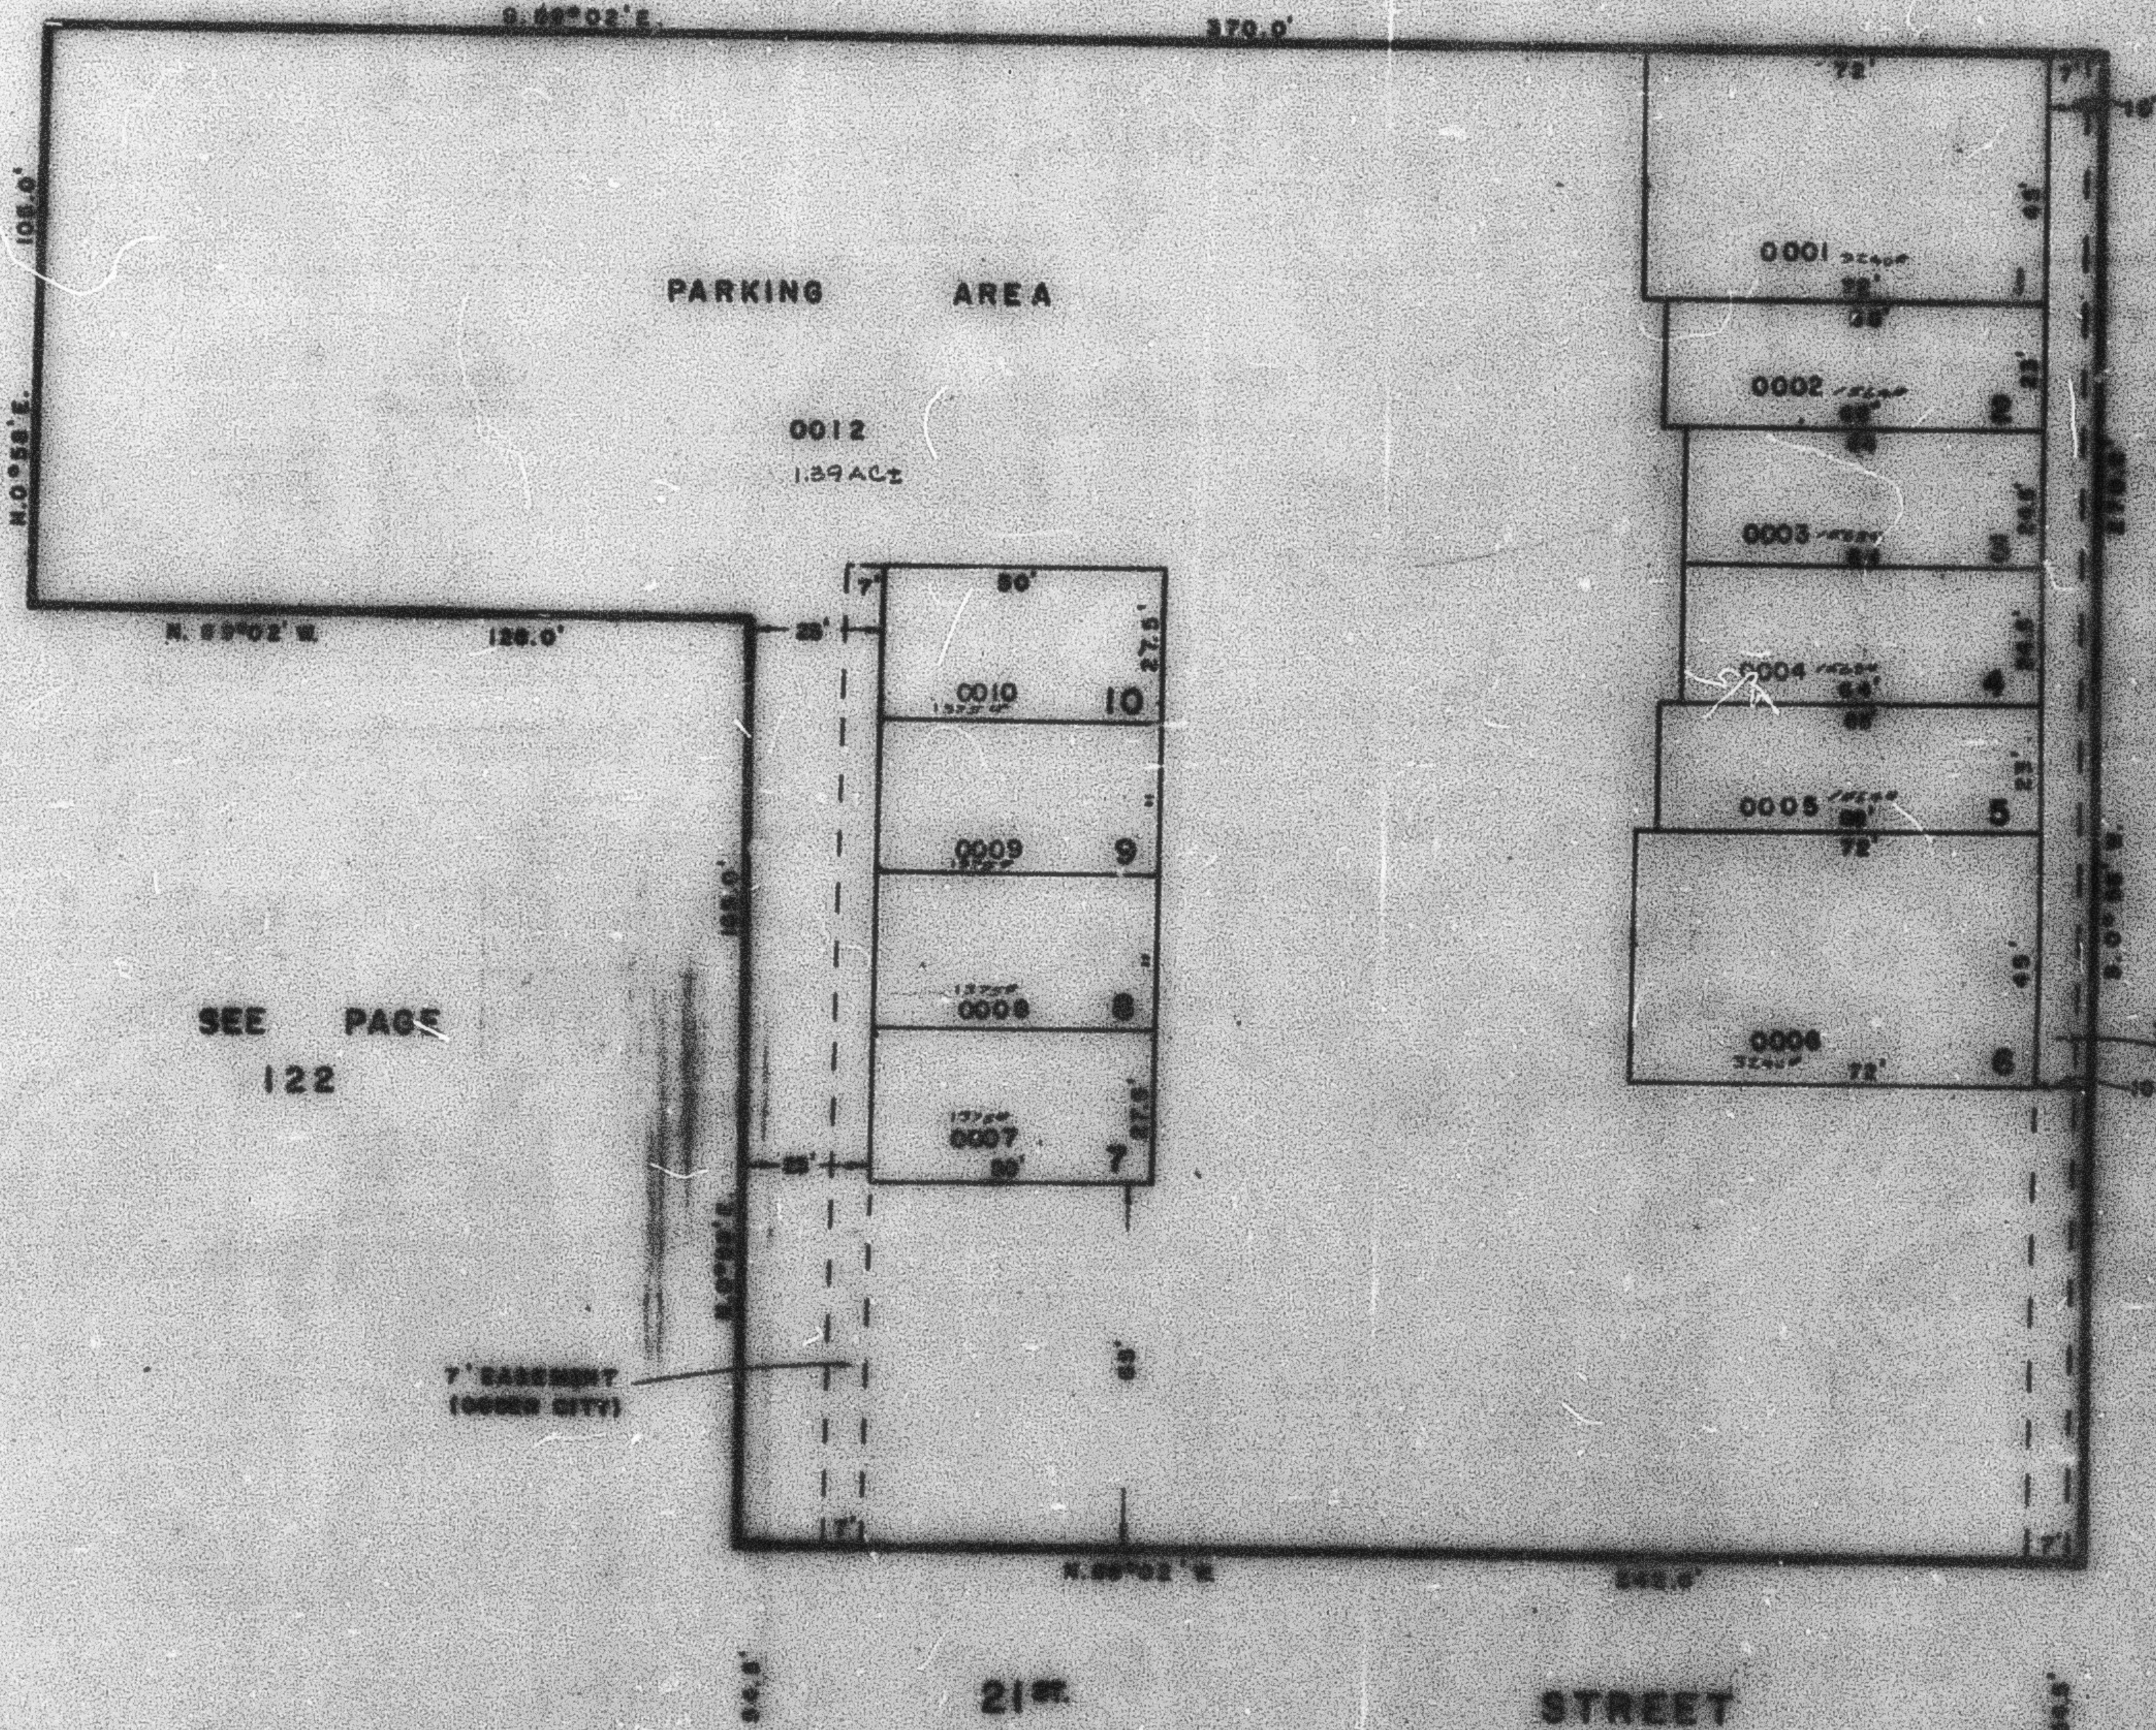

SEE PAGE
 122

SEE PAGE
 122

SEE PAGE 122

FOR COMPLETE ESD. DATA
 SEE OGDEN CITY PLAT IN
 BOOK 27, PAGE 92