

PART OF N.E. 1/4 SEC. 24, T.6 N., R.1 W., S.L.B. & M.

154


THE COBBLES CONDOMINIUM

IN WEBER COUNTY

SURVEY PLAT BOOK 21 OF DEDICATION PLAT, PAGES 27 & 28

DECLARATION: BOOK 1228 OF RECORDS, PAGE 245

UNIT NO.	SERIAL NO.	NAME OF OWNERSHIP	% OF INTEREST IN COMMON AREAS & FACILITIES
208	0001	MOUNTAIN INVESTMENT CO	6.41%
210	0002	RICHARD I. ASHTON & WIFE MARY-JANE	6.41%
212	0003	LYNN E. WARDLEY & WIFE MARIE & TOM STEELE	6.41%
214	0004	BETTY J. SCHWARTZ	6.41%
218	0005	LYNN E. WARDLEY & WIFE MARIE & TOM STEELE	4.99%
220	0006	DONNA M. MERRILL	5.81%
222	0007	LYNN E. WARDLEY & WIFE MARIE & TOM STEELE	4.99%
228	0008	ELBERT P. CAMPBELL & WIFE JULIA A.	6.41%
230	0009		6.41%
234 A	0010	LYNN E. WARDLEY & WIFE MARIE & TOM STEELE	6.41%
234 B	0011		6.41%
236	0012	MOUNTAIN INVESTMENT CO.	7.06%
238	0013	EDMUND J. GREENWELL & WIFE AFTON E.	7.06%
242	0014	LYNN E. WARDLEY & WIFE MARIE & TOM STEELE	5.99%
246	0015	KEITH GORDON CAMPBELL, JR.	6.41%
248	0016	LYLE MANNING & WIFE LORRAINE A.	6.41%

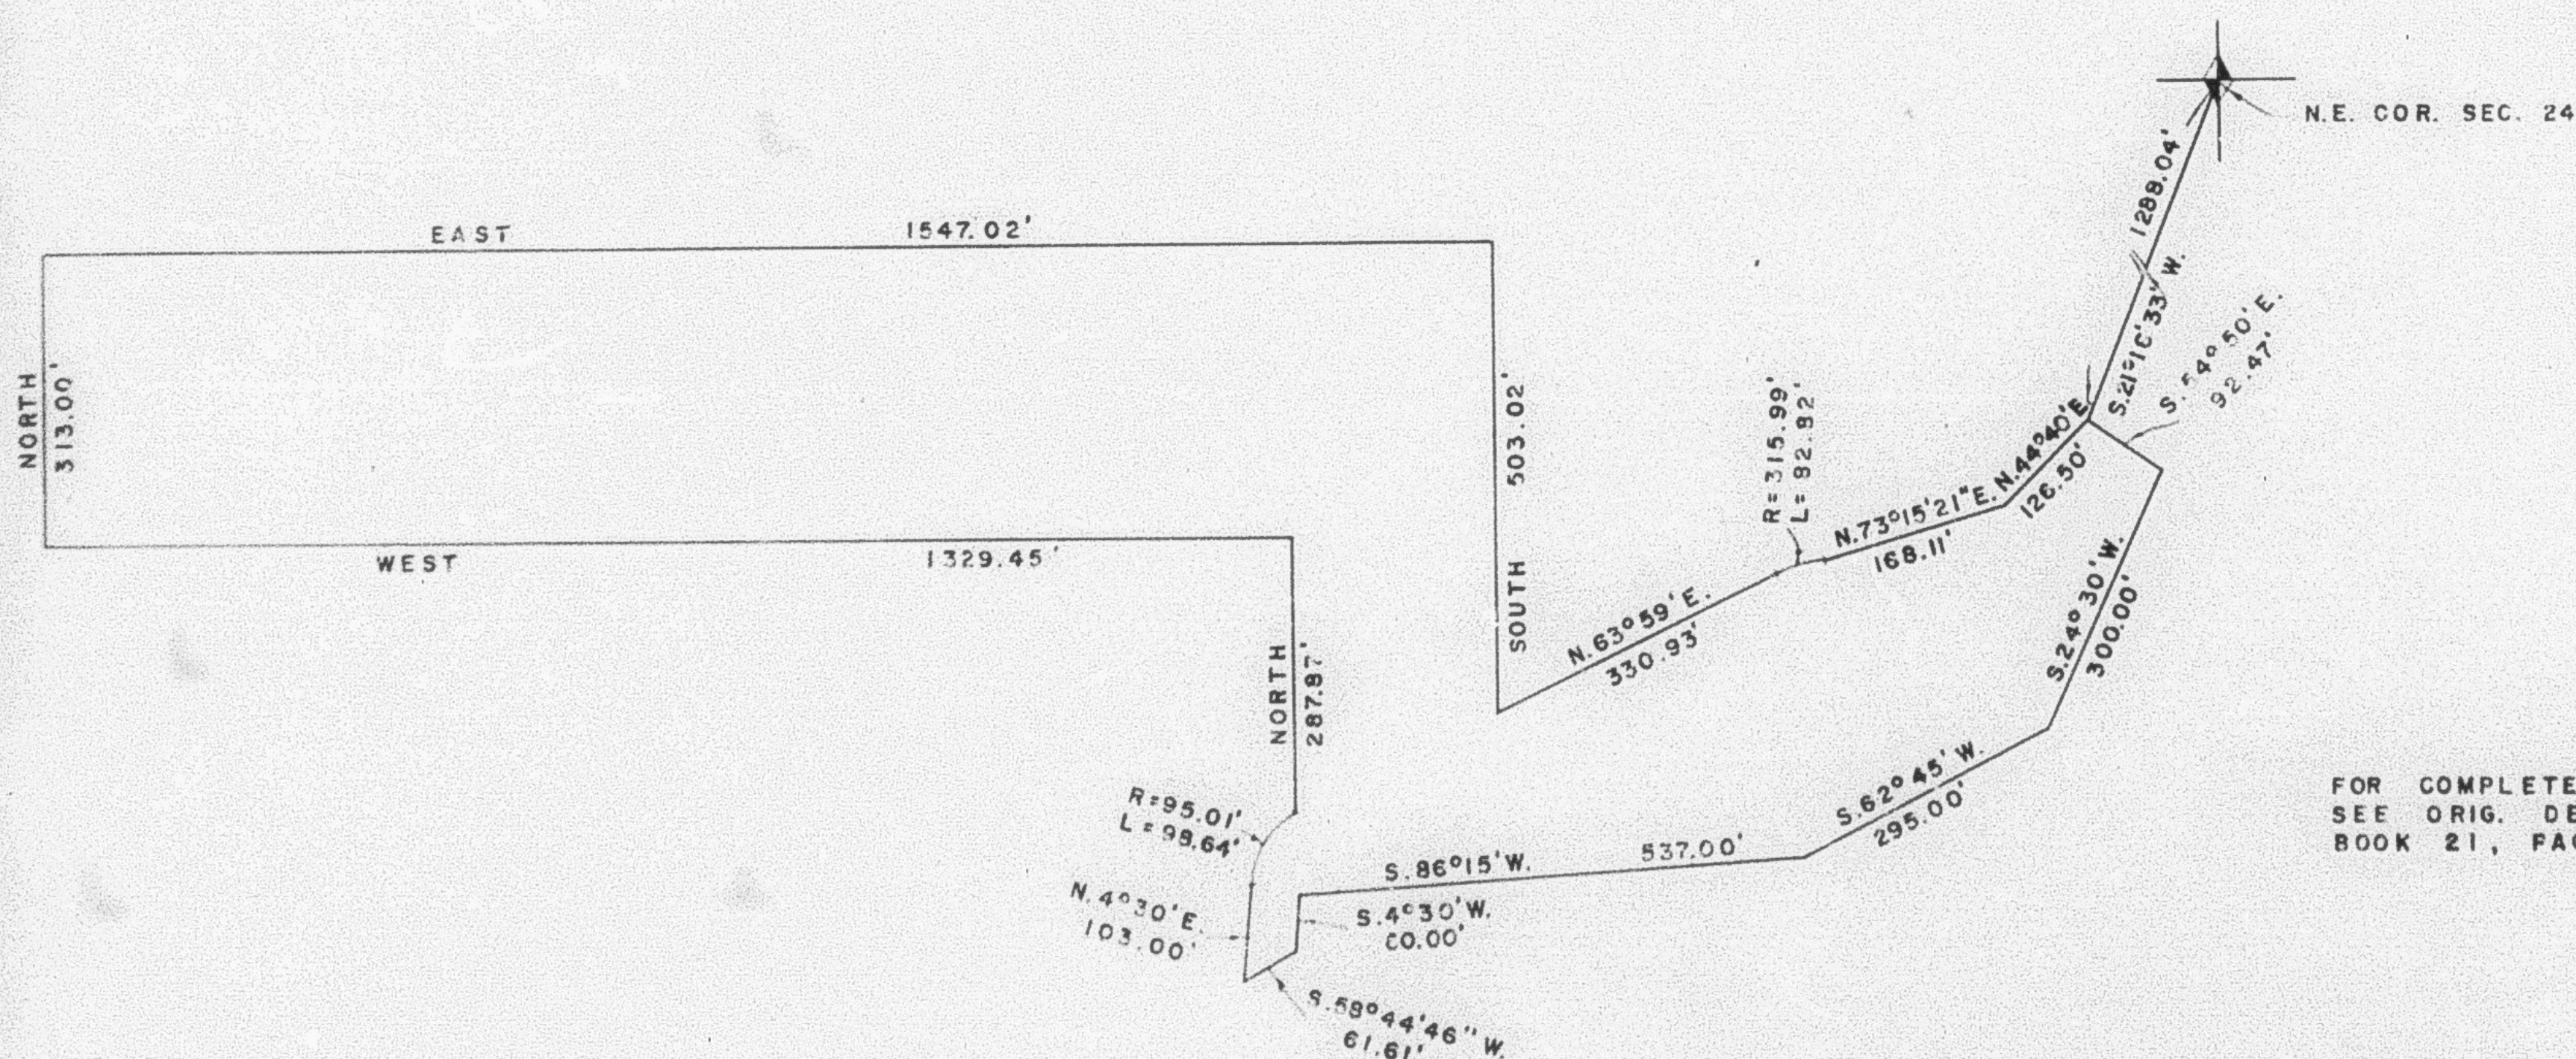

FOR COMPLETE ENG. DATA
SEE ORIG. DED. PLAT IN
BOOK 21, PAGES 27, 28