

PART OF N.E. 1/4 SEC. 24, T.6N., R.1W., S.L.B.&M.
THE COBBLES CONDOMINIUM

154


TAXING UNIT: 58

IN WEBER COUNTY

PREFIX: 13-154

SURVEY PLAT BOOK 21 OF DEDICATION PLAT, PAGES 27 & 28
 DECLARATION: BOOK 1228 OF RECORDS, PAGE 245

UNIT NO.	SERIAL NO.	NAME OF OWNERSHIP	% OF INTEREST IN COMMON AREAS & FACILITIES
208	0001	MARK KIM MALAN	6.41%
210	0002	ARTHUR P. SMITH & WIFE DORIS R.	6.41%
212	0003	NORMAN STEELE = 3/4, D.A. JENNINGS = 1/4 (ROBERT V. PHILLIPS EWF. DONNA F. - CLAIMS -)	6.41%
214	0004	BETTY J. SCHWARTZ	6.41%
218	0005	NORMAN STEELE & D.A. JENNINGS = 1/4	
220	0006	DONNA M. MERRILL	5.81%
222	0007	NORMAN STEELE = 3/4, D.A. JENNINGS = 1/4	4.99%
228	0008	ELBERT P. CAMPBELL & WIFE JULIA A.	6.41%
230	0009	JOHN WOZNICK & WIFE DELORES	6.41%
234 A	0010	TOM HENRI	6.41%
234 B	0011	GLEN J. BYBEE & WIFE NANCY L.	6.41%
236	0012	MOUNTAIN INVESTMENT CO.	7.06%
238	0013	WAYNE R. MERRILL & WIFE MARILYN K.	7.06%
242	0014	NORMAN STEELE = 3/4, D.A. JENNINGS = 1/4	5.99%
246	0015	KEITH GORDON CAMPBELL, JR.	6.41%
248	0016	ROBERT L. BARNEY & WIFE FRANCES D.	6.41%

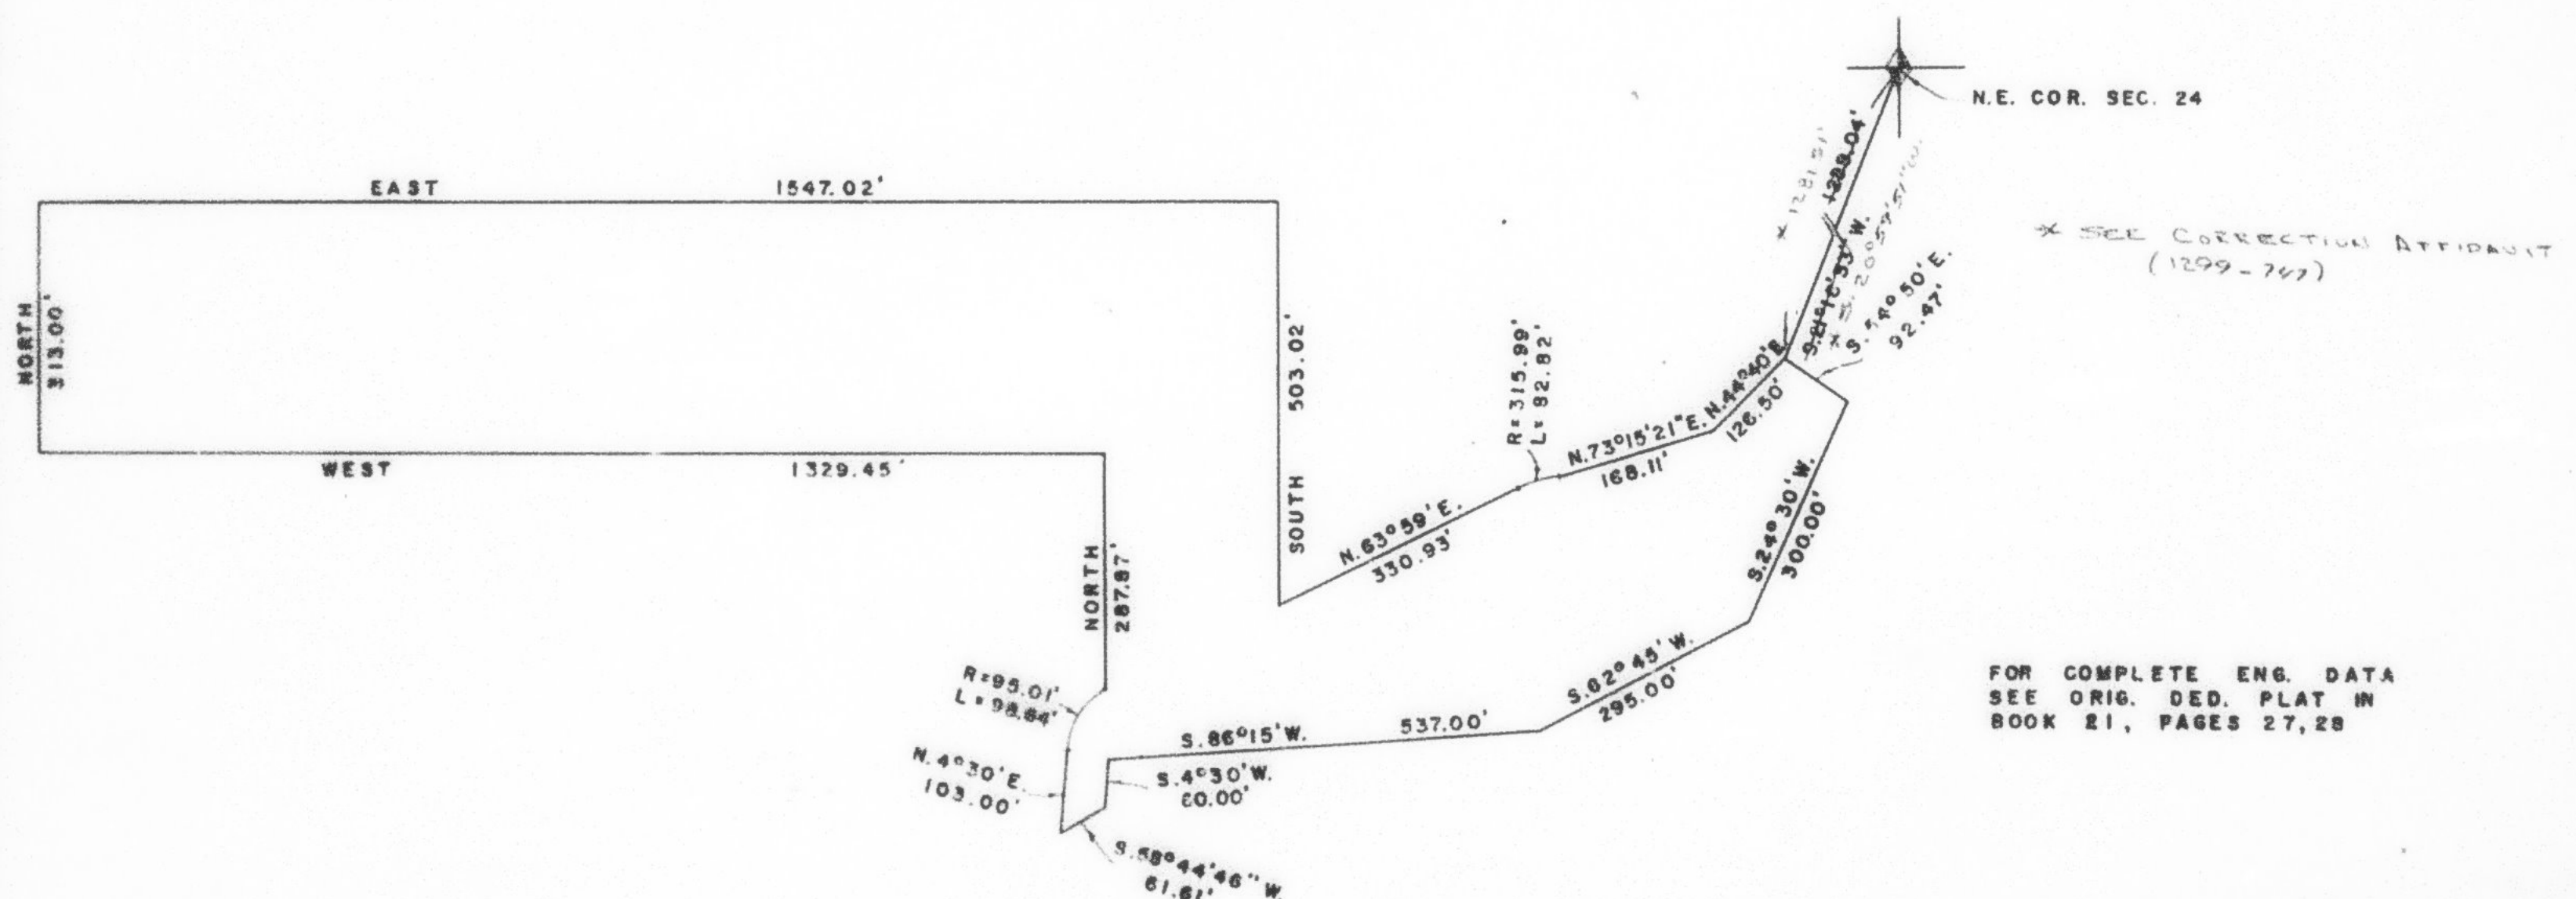

FOR COMPLETE ENG. DATA
 SEE ORIG. DED. PLAT IN
 BOOK 21, PAGES 27, 28