


PART OF THE N.E. 1/4, OF SEC. 24, T.6N., R.1W., S.L.B. & M.
THE COBBLES COND AMENDED 242 & 218

TAXING UNIT: 58
IN WEBER COUNTY
SURVEY PLAT BOOK 21 OF DEDICATION PLAT, PAGES 27 & 28
DECLARATION: BOOK 1228 OF RECORDS, PAGE 245
SCALE 1" = 100'

EAST				1547.02'			
UNIT#	SERIAL #	NAME OF OWNERSHIP	% OF INTEREST IN COMMON AREAS & FACILITIES	UNIT#	SERIAL #	NAME OF OWNERSHIP	% OF INTEREST IN COMMON AREAS & FACILITIES
208	131540001	MARK MALAN	6.41%	230	131540009	RICK MONTGOMERY & SUSAN B MONTGOMERY	6.41%
210	131540002	ARTHUR P. SMITH & wf. DORIS R.	6.41%	234A	131540010	WILLIAM A STOLIER & KATHLEEN ANN WEBER LIVING TR AUG-27-2007	6.41%
212	131540003	DONNA F PHILLIPS TR	6.41%	234B	131540011	BRIAN J HENNIGER & wf DEBBIE	6.41%
214	131540004	PHIL B DOUGLASS & WF TRACI G	6.41%	236	131540012	GREG H JOHNSON	7.06%
218	131540005	BRANDON S HEINER	4.99%	238	131540013	DAWN SUZANNE RASMUSSEN	7.06%
220	131540006	MICHAEL R BRANT	5.81%	242	131540014	NORRIS D TAYLOR & DIANE F C TAYLOR, TRUSTEES	5.99%
222	131540007	LEE REVOCABLE LIVING TRUST 23-JUL-2003	4.99%	246	131540015	KEITH GORDON CAMPBELL, JR.	6.41%
228	131540008	HAROLD W LEE II	6.41%	248	131540016	CHRIS ALAN BARNARD	6.41%

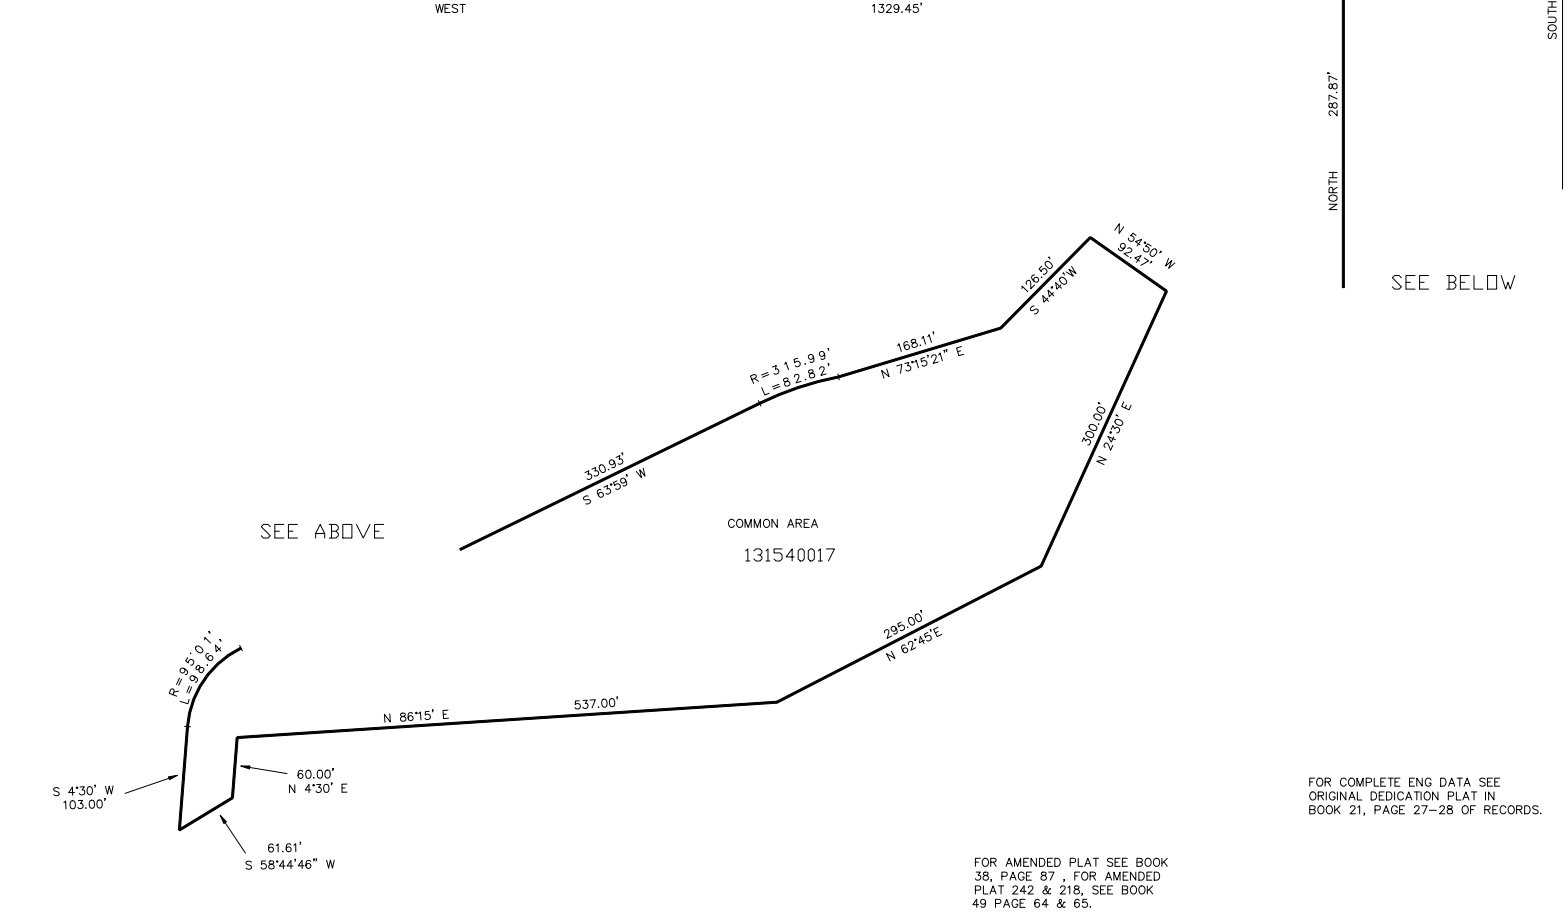

FOR COMPLETE ENG DATA SEE
ORIGINAL DEDICATION PLAT IN
BOOK 21, PAGE 27-28 OF RECORDS.

FOR AMENDED PLAT SEE BOOK
38, PAGE 87, FOR AMENDED
PLAT 242 & 218, SEE BOOK
49 PAGE 64 & 65.