

PART OF THE N.E. 1/4, OF SEC. 24, T.6N., R.1W., S.L.B. & M.
THE COBBLES COND AMENDED 242 & 218

IN WEBER COUNTY
 TAXING UNIT: 58 SURVEY PLAT BOOK 21 OF DEDICATION PLAT, PAGES 27 & 28
 DECLARATION: BOOK 1228 OF RECORDS, PAGE 245
 SCALE 1" = 100'

EAST 1547.02'

UNIT#	SERIAL #	NAME OF OWNERSHIP	% OF INTEREST IN COMMON AREAS & FACILITIES	UNIT#	SERIAL #	NAME OF OWNERSHIP	% OF INTEREST IN COMMON AREAS & FACILITIES
208	131540001	MARK MALAN	6.41%	230	131540009	MONTY INVESTMENTS, LLC	6.41%
210	131540002	MARK MALAN & WF COLETTE	6.41%	234A	131540010	WILLIAM A STOLIER & KATHLEEN ANN WEBER LIVING TR AUG-27-2007	6.41%
212	131540003	BACHMAN PROPERTIES II LLC	6.41%	234B	131540011	BRIAN J HENNIGER & wf DEBBIE	6.41%
214	131540004	PHIL B DOUGLASS & WF TRACI G	6.41%	236	131540012	GREG H JOHNSON	7.06%
218	131540005	SCOTT LITTLEFIELD	4.99%	238	131540013	JOHN FALLS	7.06%
220	131540006	JOEL HEWSON	5.81%	242	131540014	NORRIS D TAYLOR & DIANE F C TAYLOR, TRUSTEES	5.99%
222	131540007	LEE REVOCABLE LIVING TRUST 23-JUL-2003	4.99%	246	131540015	KENNETH L PORTER	6.41%
228	131540008	HAROLD W LEE II	6.41%	248	131540016	CHRIS ALAN BARNARD & WF LUZ MARINA	6.41%


WEST 1329.45'

NORTH 313.00'

SOUTH 503.02'

NORTH 287.87'

SEE BELOW

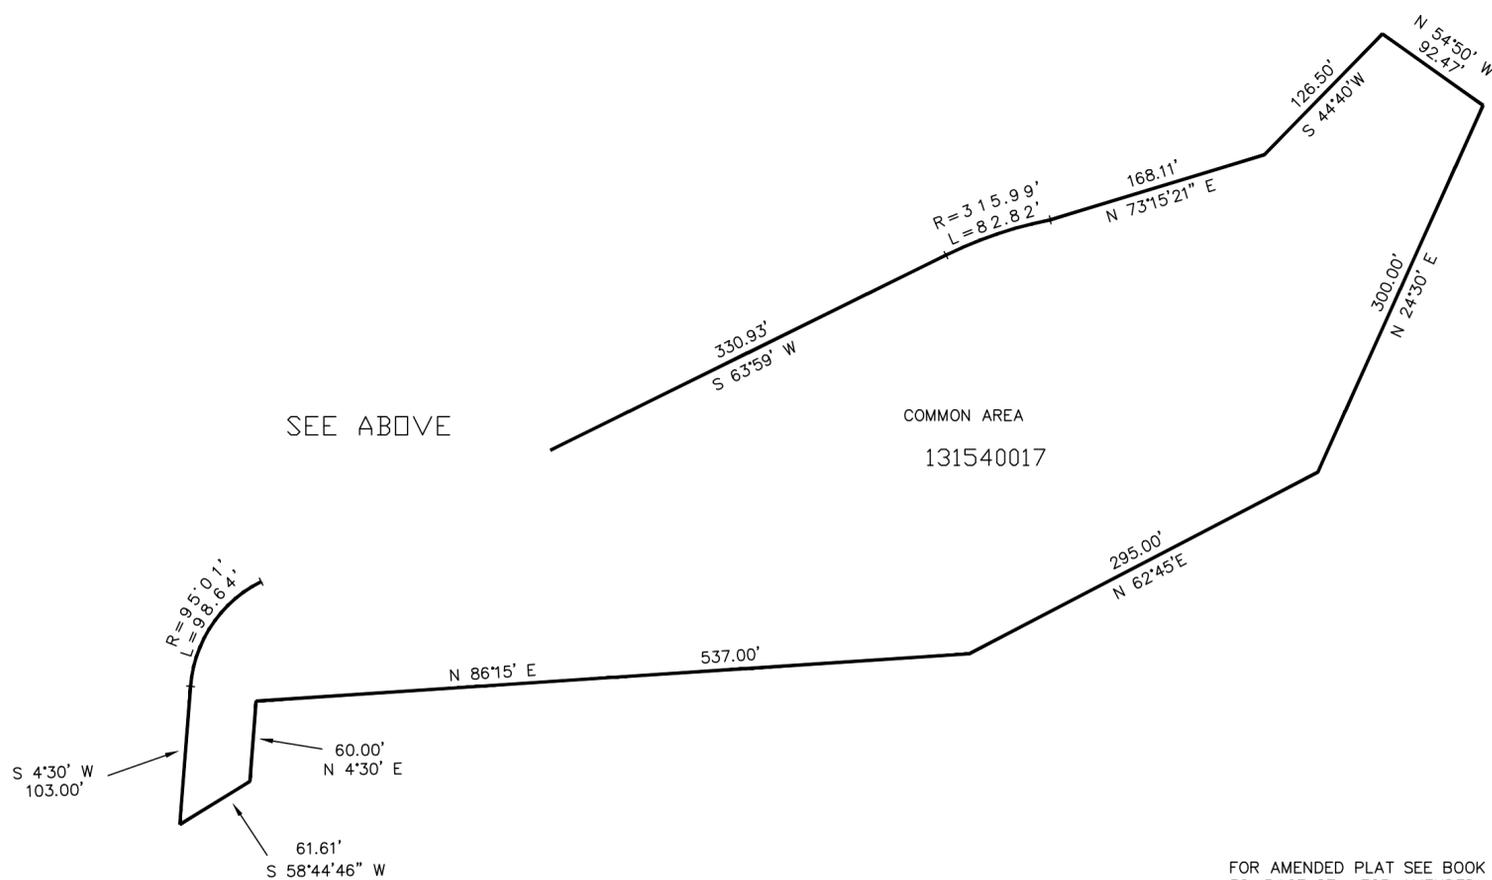

SEE ABOVE

COMMON AREA
131540017

FOR COMPLETE ENG DATA SEE ORIGINAL DEDICATION PLAT IN BOOK 21, PAGE 27-28 OF RECORDS.

FOR AMENDED PLAT SEE BOOK 38, PAGE 87 . FOR AMENDED PLAT 242 & 218, SEE BOOK 49 PAGE 64 & 65.