

PART OF SEC. 22, T. 6 N., R. 1 W., S. L. B. & M.

155

EL MONTE VISTA SUBDIVISION

UNIT-TWO

IN OGDEN CITY

SCALE 1" = 50'

TAXING UNIT: 25

PREFIX: 13 - 155


EXCEPT WHERE OTHERWISE SHOWN
ALL LOTS OWNED BY:
EL MONTE VISTA DEVEL. INC.

SEE PAGE 45

SEE PAGE 151

SEE PAGE
45

S.E. COR. OF THE S.E. 1/4
OF THE N.W. 1/4 OF
SEC. 22

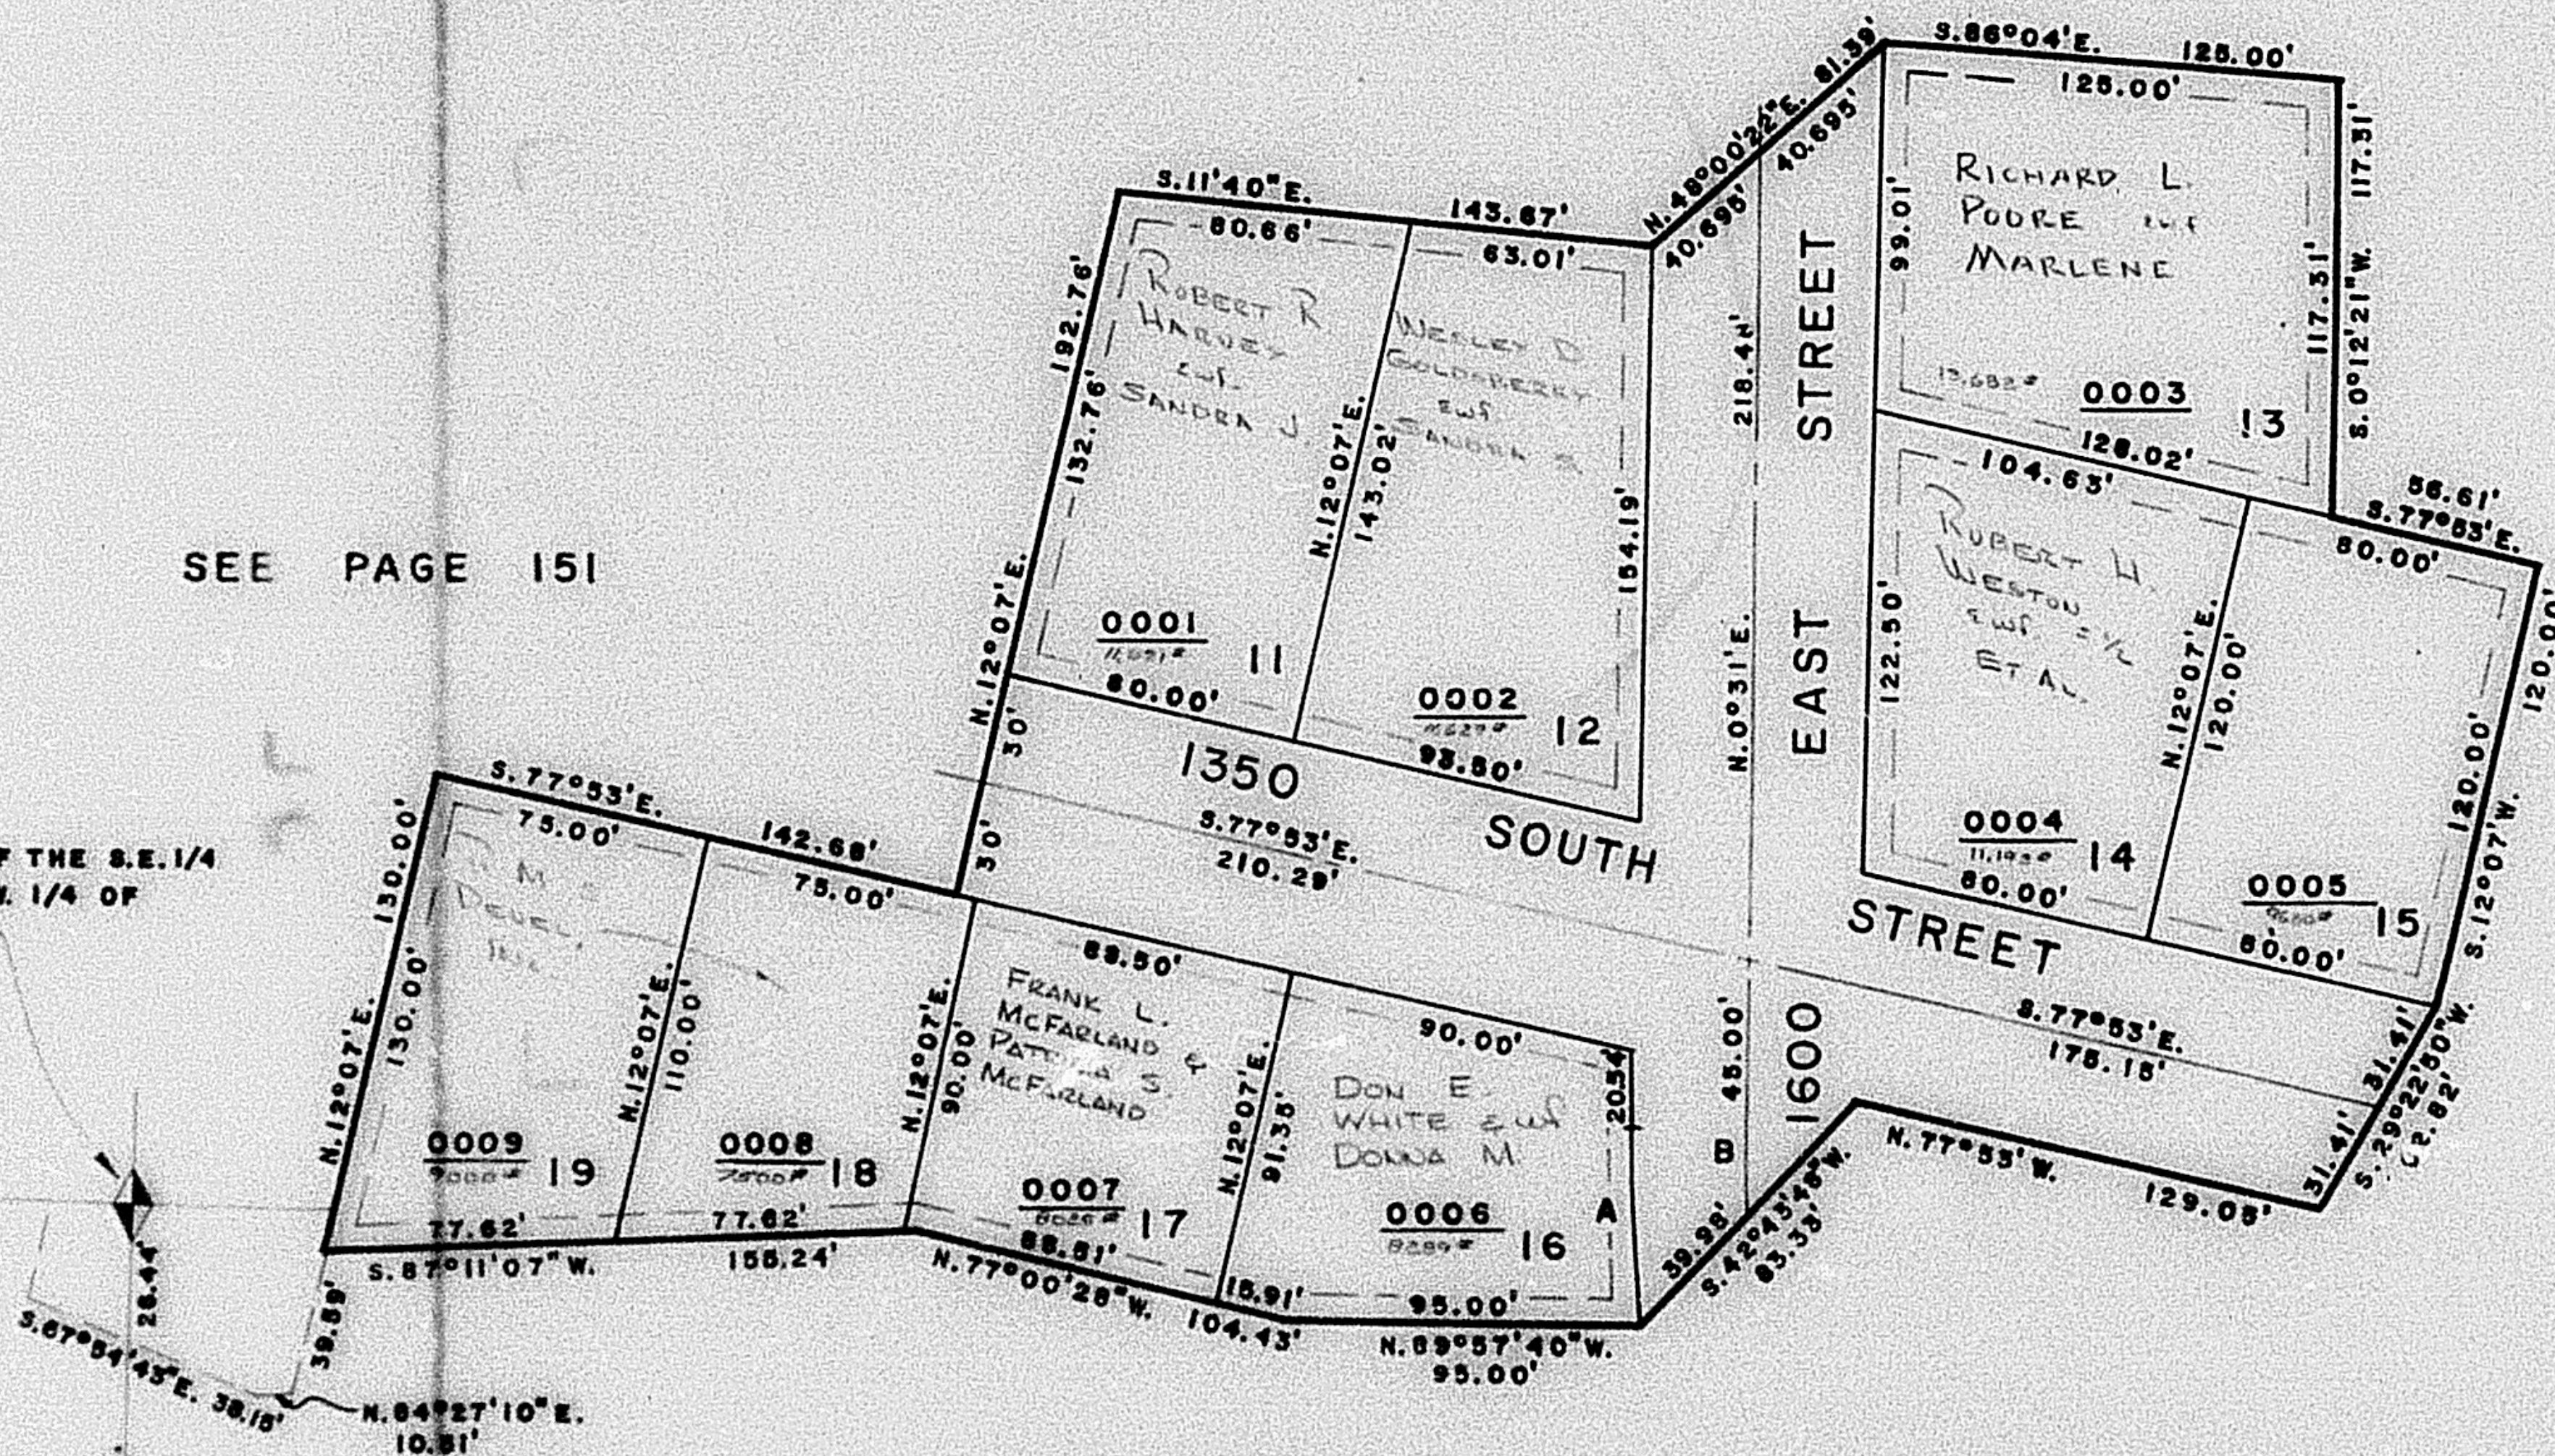

SEE PAGE 156

NOTE: 7' UTILITY & DRAINAGE EASEMENTS EACH
SIDE OF LOT LINES AS INDICATED BY
DASHED LINES.

CURVE

DATA

A	B
Δ = 04°09'30"	08°33'37"
R = 359.40'	329.40'
L = 53.70'	23.41'
LC = 5.03°45'45"	3.01°33'45"E.
53.60'	23.90'