

PART OF SEC. 22, T.6N., R.1W., S.L.B. & M.

155

EL MONTE VISTA SUBDIVISION

UNIT-TWO

IN OGDEN CITY

SCALE 1" = 50'

TAXING UNIT: 25


PREFIX: 13 - 155

SEE PAGE 45

SEE PAGE 151

SEE PAGE 45

S.E. COR. OF THE S.E. 1/4
OF THE N.W. 1/4 OF
SEC. 22

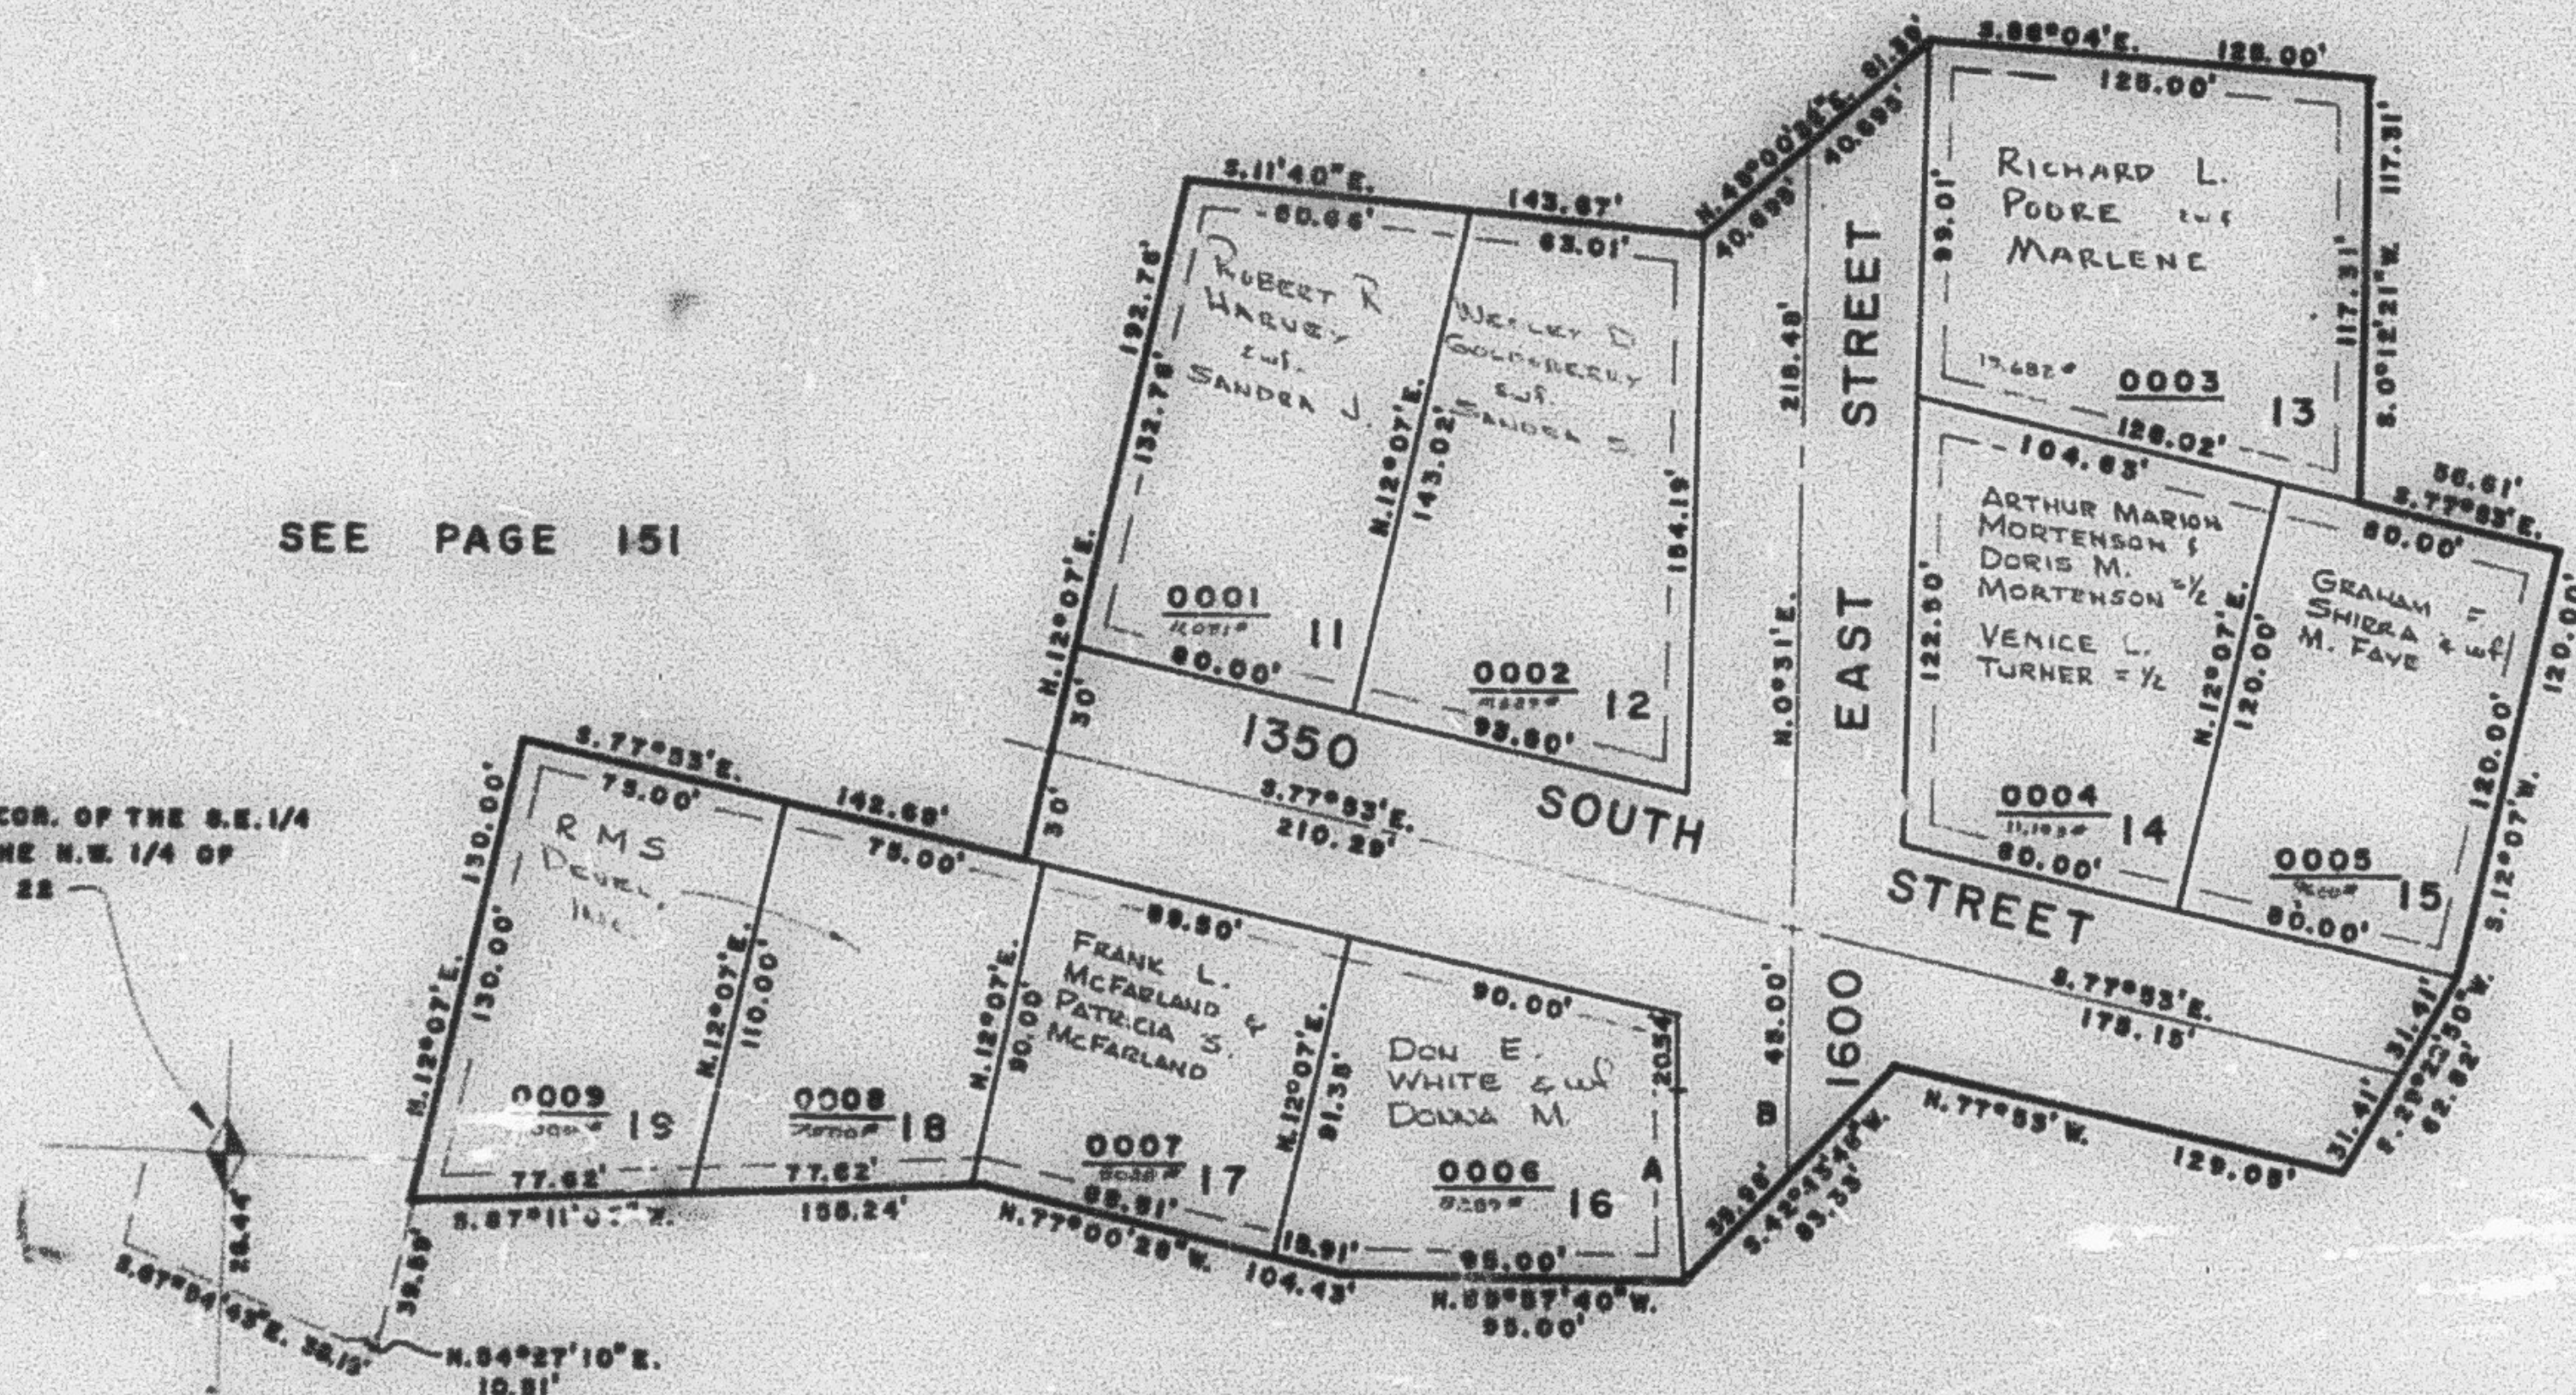

SEE PAGE 156

NOTE: 7' UTILITY & DRAINAGE EASEMENTS EACH
SIDE OF LOT LINES AS INDICATED BY
DASHED LINES.

CURVE	DATA
A	B
$\Delta = 04^{\circ}09'30''$	$08^{\circ}53'37''$
$R = 359.40'$	$329.40'$
$L = 59.70'$	$23.41'$
$LC = 8.03^{\circ}48'49''$	$8.01^{\circ}33'48''$
$53.65'$	$23.50'$