

PART OF SEC. 22, T.6N., R.1W., S.L.B. & M.

155

EL MONTE VISTA SUBDIVISION

UNIT-TWO

IN OGDEN CITY

SCALE 1" = 50'

TAXING UNIT: 25


PREFIX: 13 - 155

SEE PAGE 45

SEE PAGE 151

SEE PAGE 45

S.E. COR. OF THE S.E. 1/4
OF THE N.W. 1/4 OF
SEC. 22

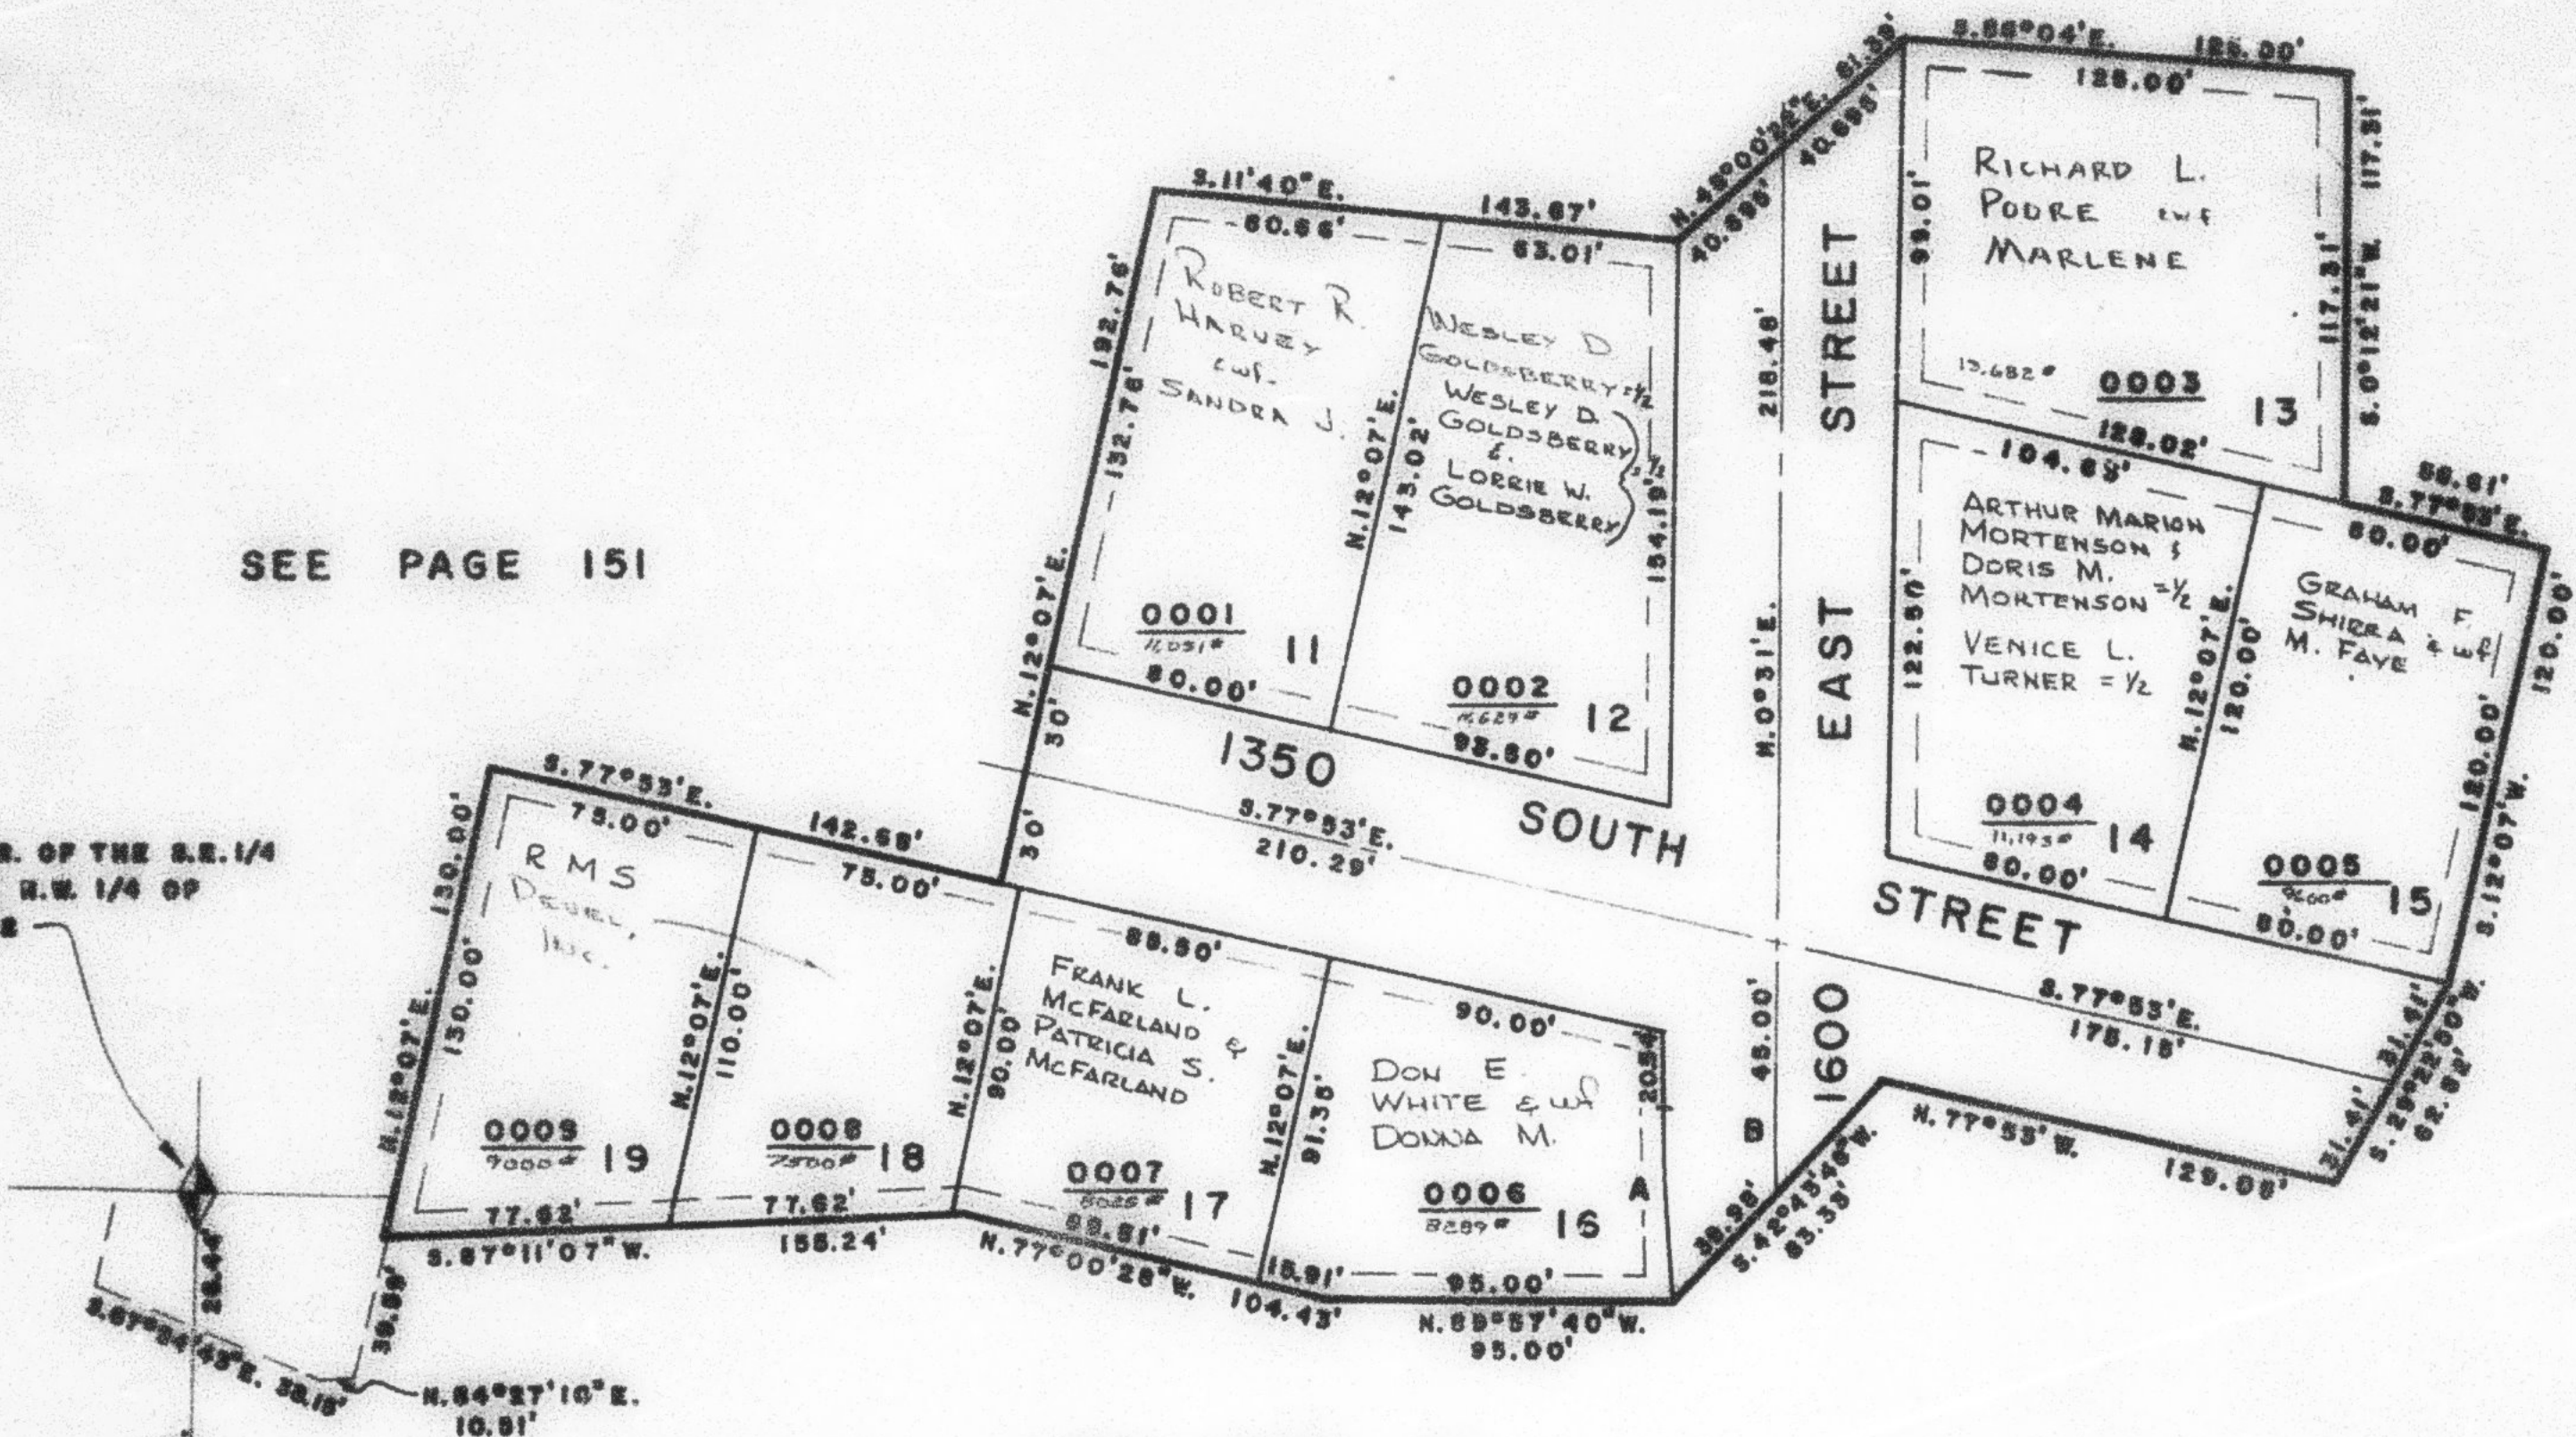

SEE PAGE 156

NOTE: 7' UTILITY & DRAINAGE EASEMENTS EACH
SIDE OF LOT LINES AS INDICATED BY
DASHED LINES.

CURVE

DATA

A	B
A = 04°09'30"	08°53'37"
R = 389.40'	389.40'
L = 83.70'	23.41'
LC = 2.33°48'49"	3.01°33'48"E
53.66'	23.90'