

PART OF SEC. 22, T. 6 N., R. 1 W., S. L. B. & M.

155

EL MONTE VISTA SUBDIVISION UNIT-TWO

TAXING UNIT: 25

IN OGDEN CITY

PREFIX: 13 - 155


SCALE 1" = 50'

SEE PAGE 45

SEE PAGE 151

SEE PAGE
45

S.E. COR. OF THE S.E. 1/4
OF THE N.W. 1/4 OF
SEC. 22

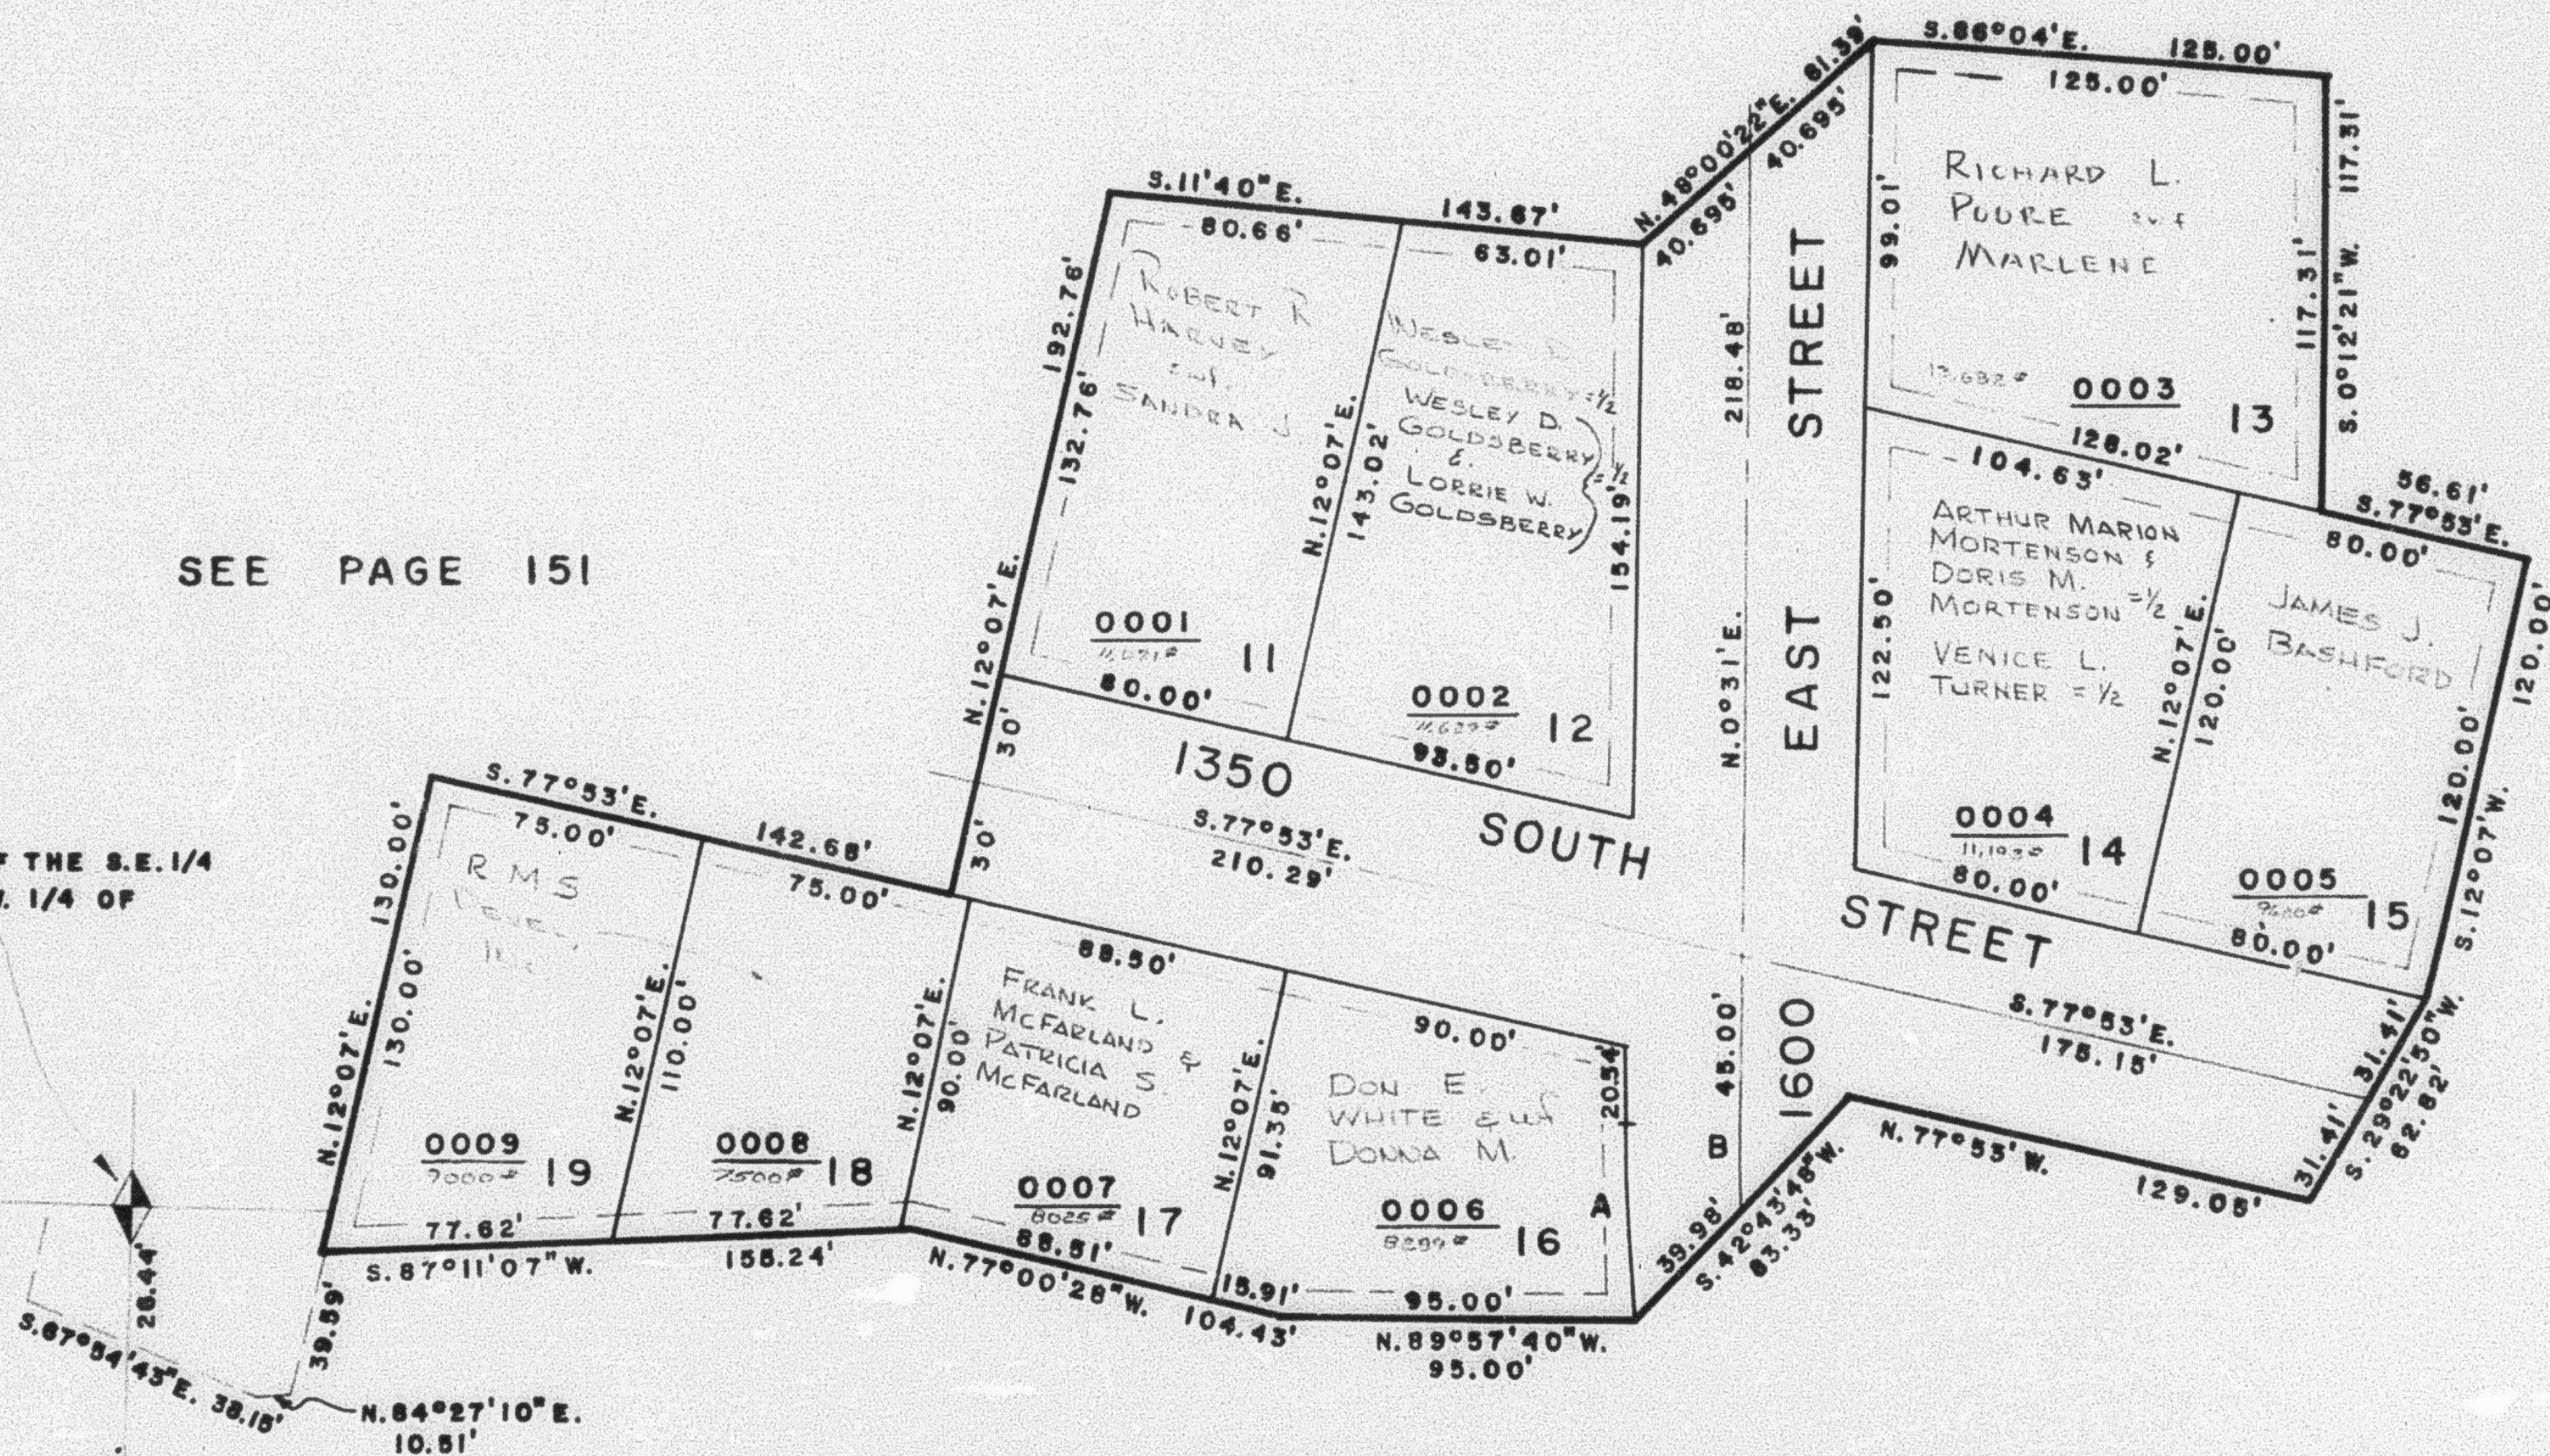

SEE PAGE 156

NOTE: 7' UTILITY & DRAINAGE EASEMENTS EACH
SIDE OF LOT LINES AS INDICATED BY
DASHED LINES.

CURVE

DATA

A	B
$\Delta = 04^{\circ}09'30''$	$08^{\circ}33'37''$
$R = 359.40'$	$329.40'$
$L = 53.70'$	$23.41'$
$LC = 3.03^{\circ}48'49''$	$3.01^{\circ}33'45''$
$53.65'$	$23.90'$