

EL MONTE VISTA SUBDIVISION

UNIT-TWO

IN OGDEN CITY

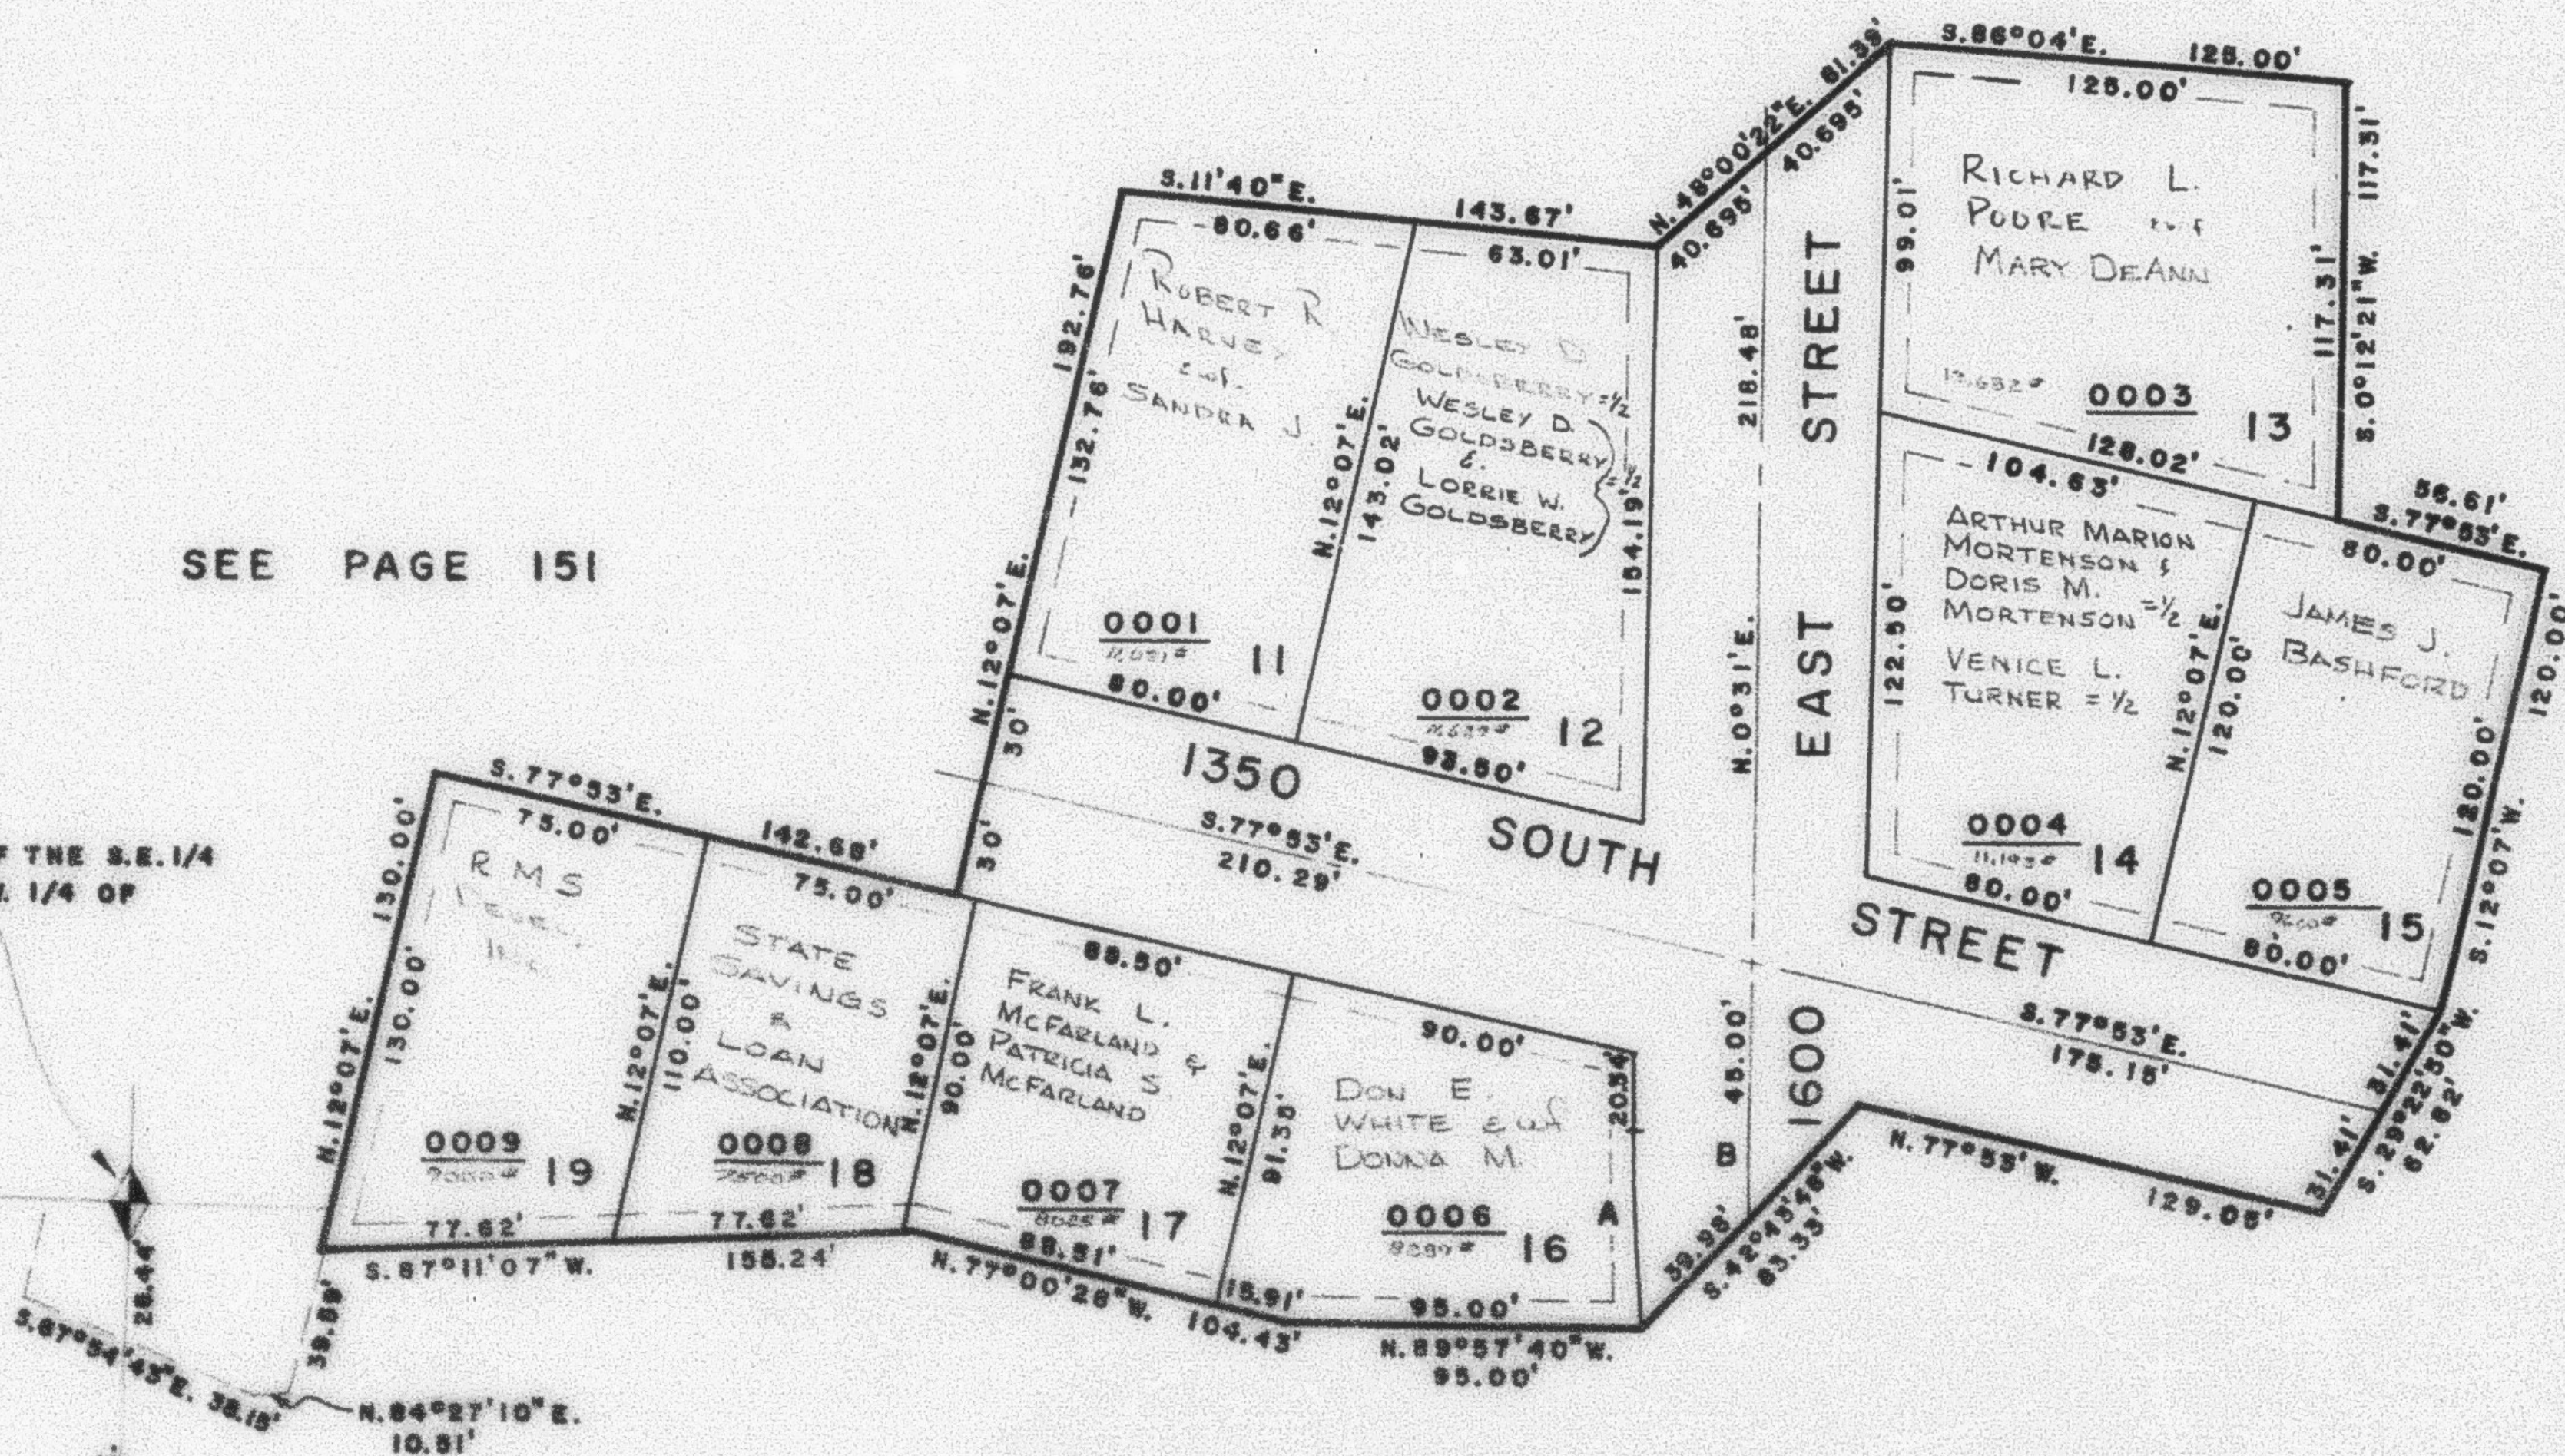
SCALE 1" = 50'

TAXING UNIT: 25

PREFIX: 13 - 155

SEE PAGE 45

SEE PAGE 151

SEE PAGE
45S.E. COR. OF THE S.E. 1/4
OF THE N.W. 1/4 OF
SEC. 22

SEE PAGE 156

NOTE: 7' UTILITY & DRAINAGE EASEMENTS EACH
SIDE OF LOT LINES AS INDICATED BY
DASHED LINES.

CURVE

DATA

A	B
A = 04°09'30"	08°33'57"
R = 359.40'	329.40'
L = 55.70'	25.41'
LC = 8.03°45'49"	5.01°35'45"E.
55.65'	25.90'