

PART OF SEC. 22, T. 6 N., R. 1 W., S. L. B. & M.

155

EL MONTE VISTA SUBDIVISION UNIT-TWO

TAXING UNIT: 25

IN OGDEN CITY

PREFIX: 13 - 155


SCALE 1" = 50'

SEE PAGE 45

SEE PAGE 151

SEE PAGE
45

S.E. COR. OF THE S.E. 1/4
OF THE N.W. 1/4 OF
SEC. 22

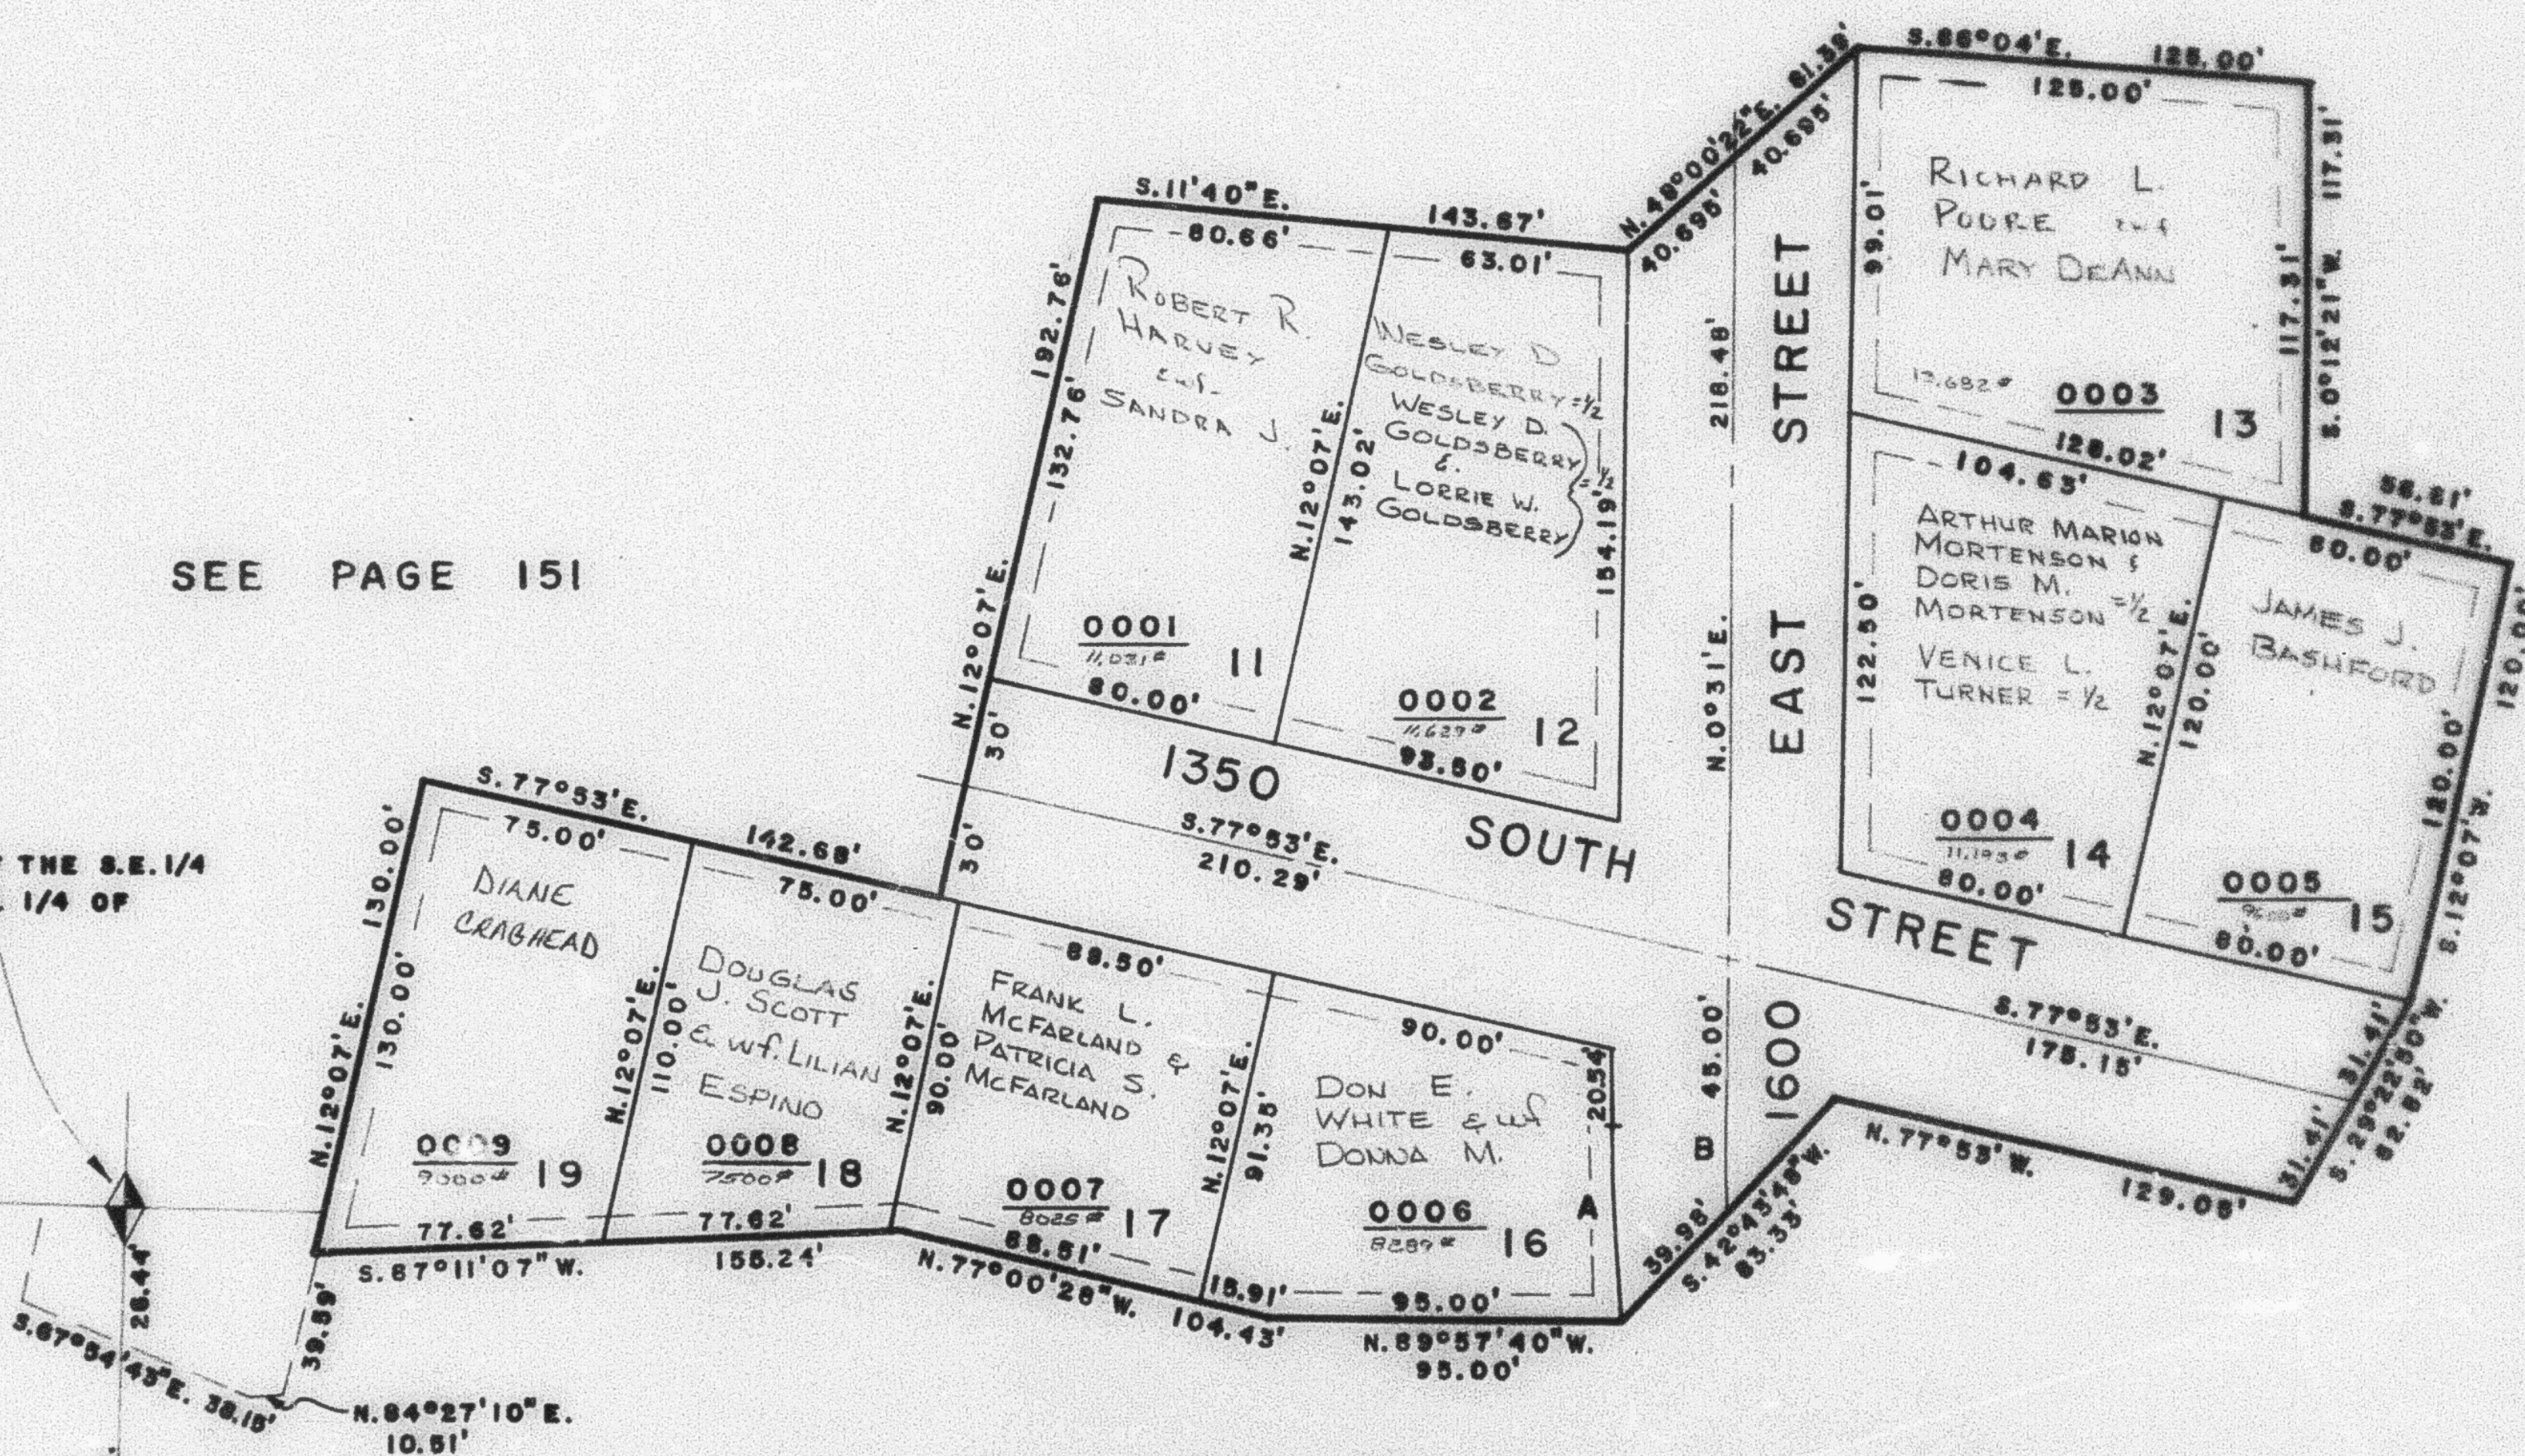

SEE PAGE 156

NOTE: 7' UTILITY & DRAINAGE EASEMENTS EACH
SIDE OF LOT LINES AS INDICATED BY
DASHED LINES.

CURVE	A	DATA	B
A	04°09'50"	06°33'37"	
R	399.40'	329.40'	
L	53.70'	23.41'	
LC	5.02°46'48"	5.01°33'48"E	
	53.65'	23.90'	