

EL MONTE VISTA SUBDIVISION

UNIT-TWO

IN OGDEN CITY

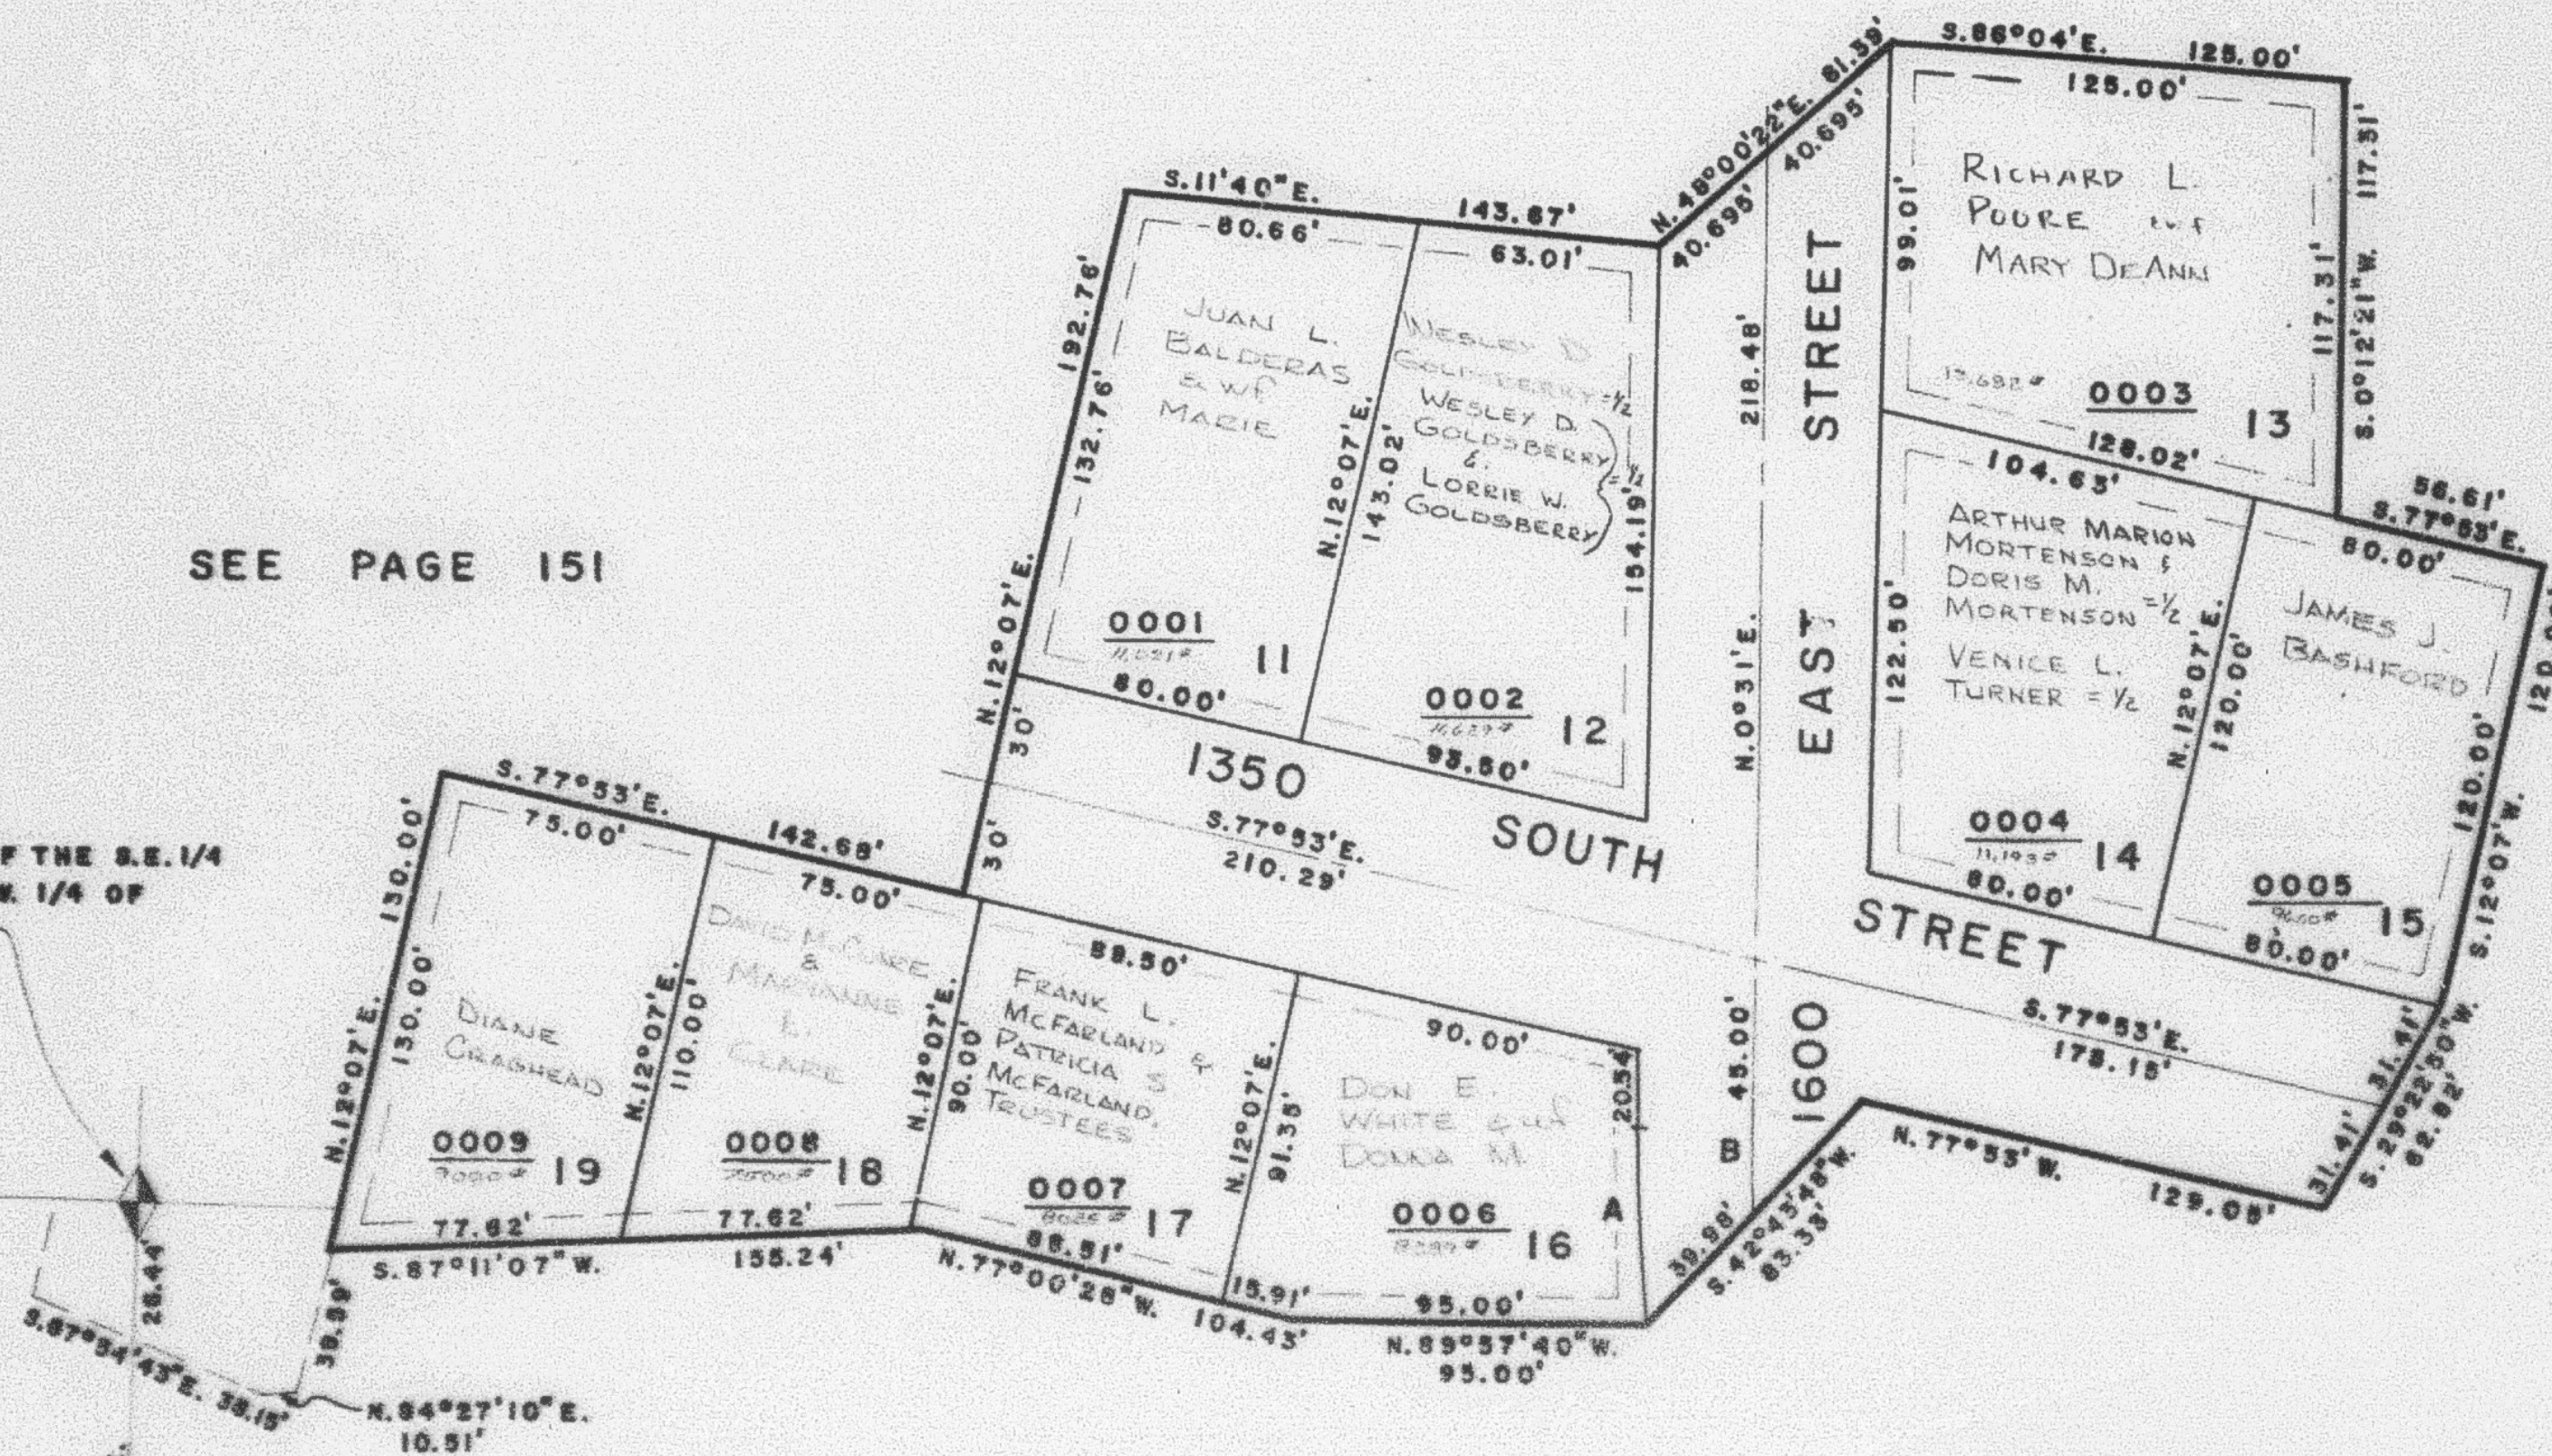
SCALE 1" = 50'

TAXING UNIT: 25

PREFIX: 13-155

SEE PAGE 45

SEE PAGE 151

SEE PAGE
45S.E. COR. OF THE S.E. 1/4
OF THE N.W. 1/4 OF
SEC. 22

SEE PAGE 156

NOTE: 1' UTILITY & DRAINAGE EASEMENTS EACH
SIDE OF LOT LINES AS INDICATED BY
DASHED LINES.

CURVE

DATA

A	B
$\Delta = 04^{\circ}05'30''$	$08^{\circ}35'27''$
$R = 359.40'$	$229.40'$
$L = 53.70'$	$23.41'$
$LC = 8.03^{\circ}45'49''$	$5.01^{\circ}33'45''$
$53.85'$	$23.95'$