

PART OF SEC. 22, T. 6 N., R. 1 W., S. L. B. & M.
EL MONTE VISTA SUBDIVISION
 UNIT-TWO

155

TAXING UNIT: 25

IN OGDEN CITY
 SCALE 1" = 50'


PREFIX: 13 - 155

SEE PAGE 45

SEE PAGE 151

SEE PAGE 45

S.E. COR. OF THE S.E. 1/4
 OF THE N.W. 1/4 OF
 SEC. 22

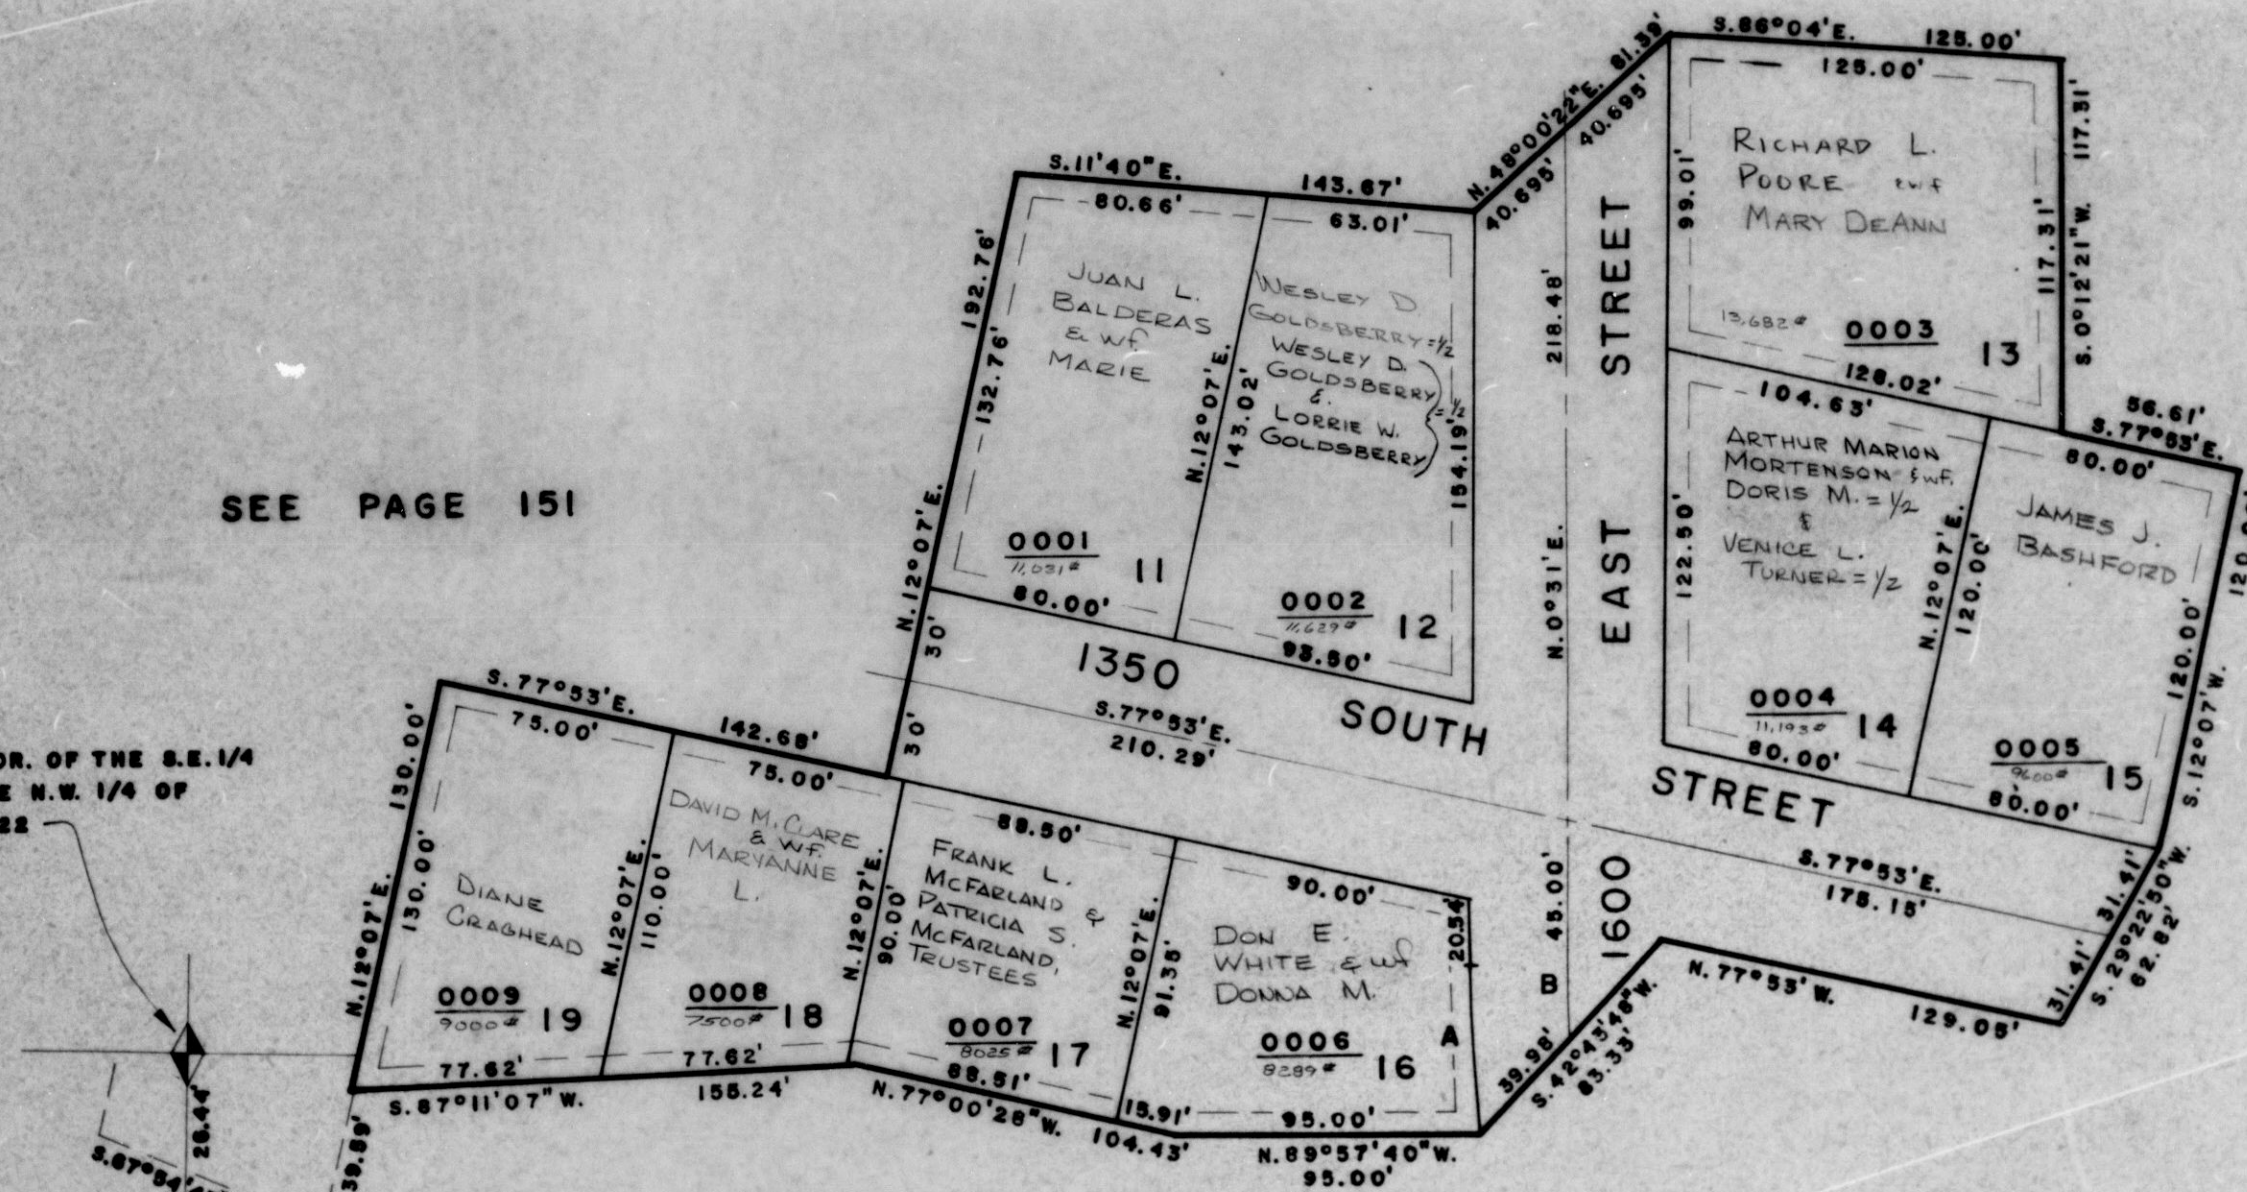

SEE PAGE 156

NOTE: 7' UTILITY & DRAINAGE EASEMENTS EACH
 SIDE OF LOT LINES AS INDICATED BY
 DASHED LINES.

CURVE	DATA
A	B
A = 04°09'30"	08°33'37"
R = 359.40'	329.40'
L = 93.70'	23.41'
LC = 8.03°46'49"	8.01°33'45"E
53.65'	23.90'