

PART OF SEC. 22, T.6N., R.1W., S.1.B.M.

155

EL MONTE VISTA SUBDIVISION

UNIT-TWO

IN OGDEN CITY

SCALE 1"=50'

TAXING UNIT: 25


PREFIX: 13-155

SEE PAGE 45

SEE PAGE 151

SEE PAGE 45

S.E. COR. OF THE S.E. 1/4
OF THE N.W. 1/4 OF
SEC. 22

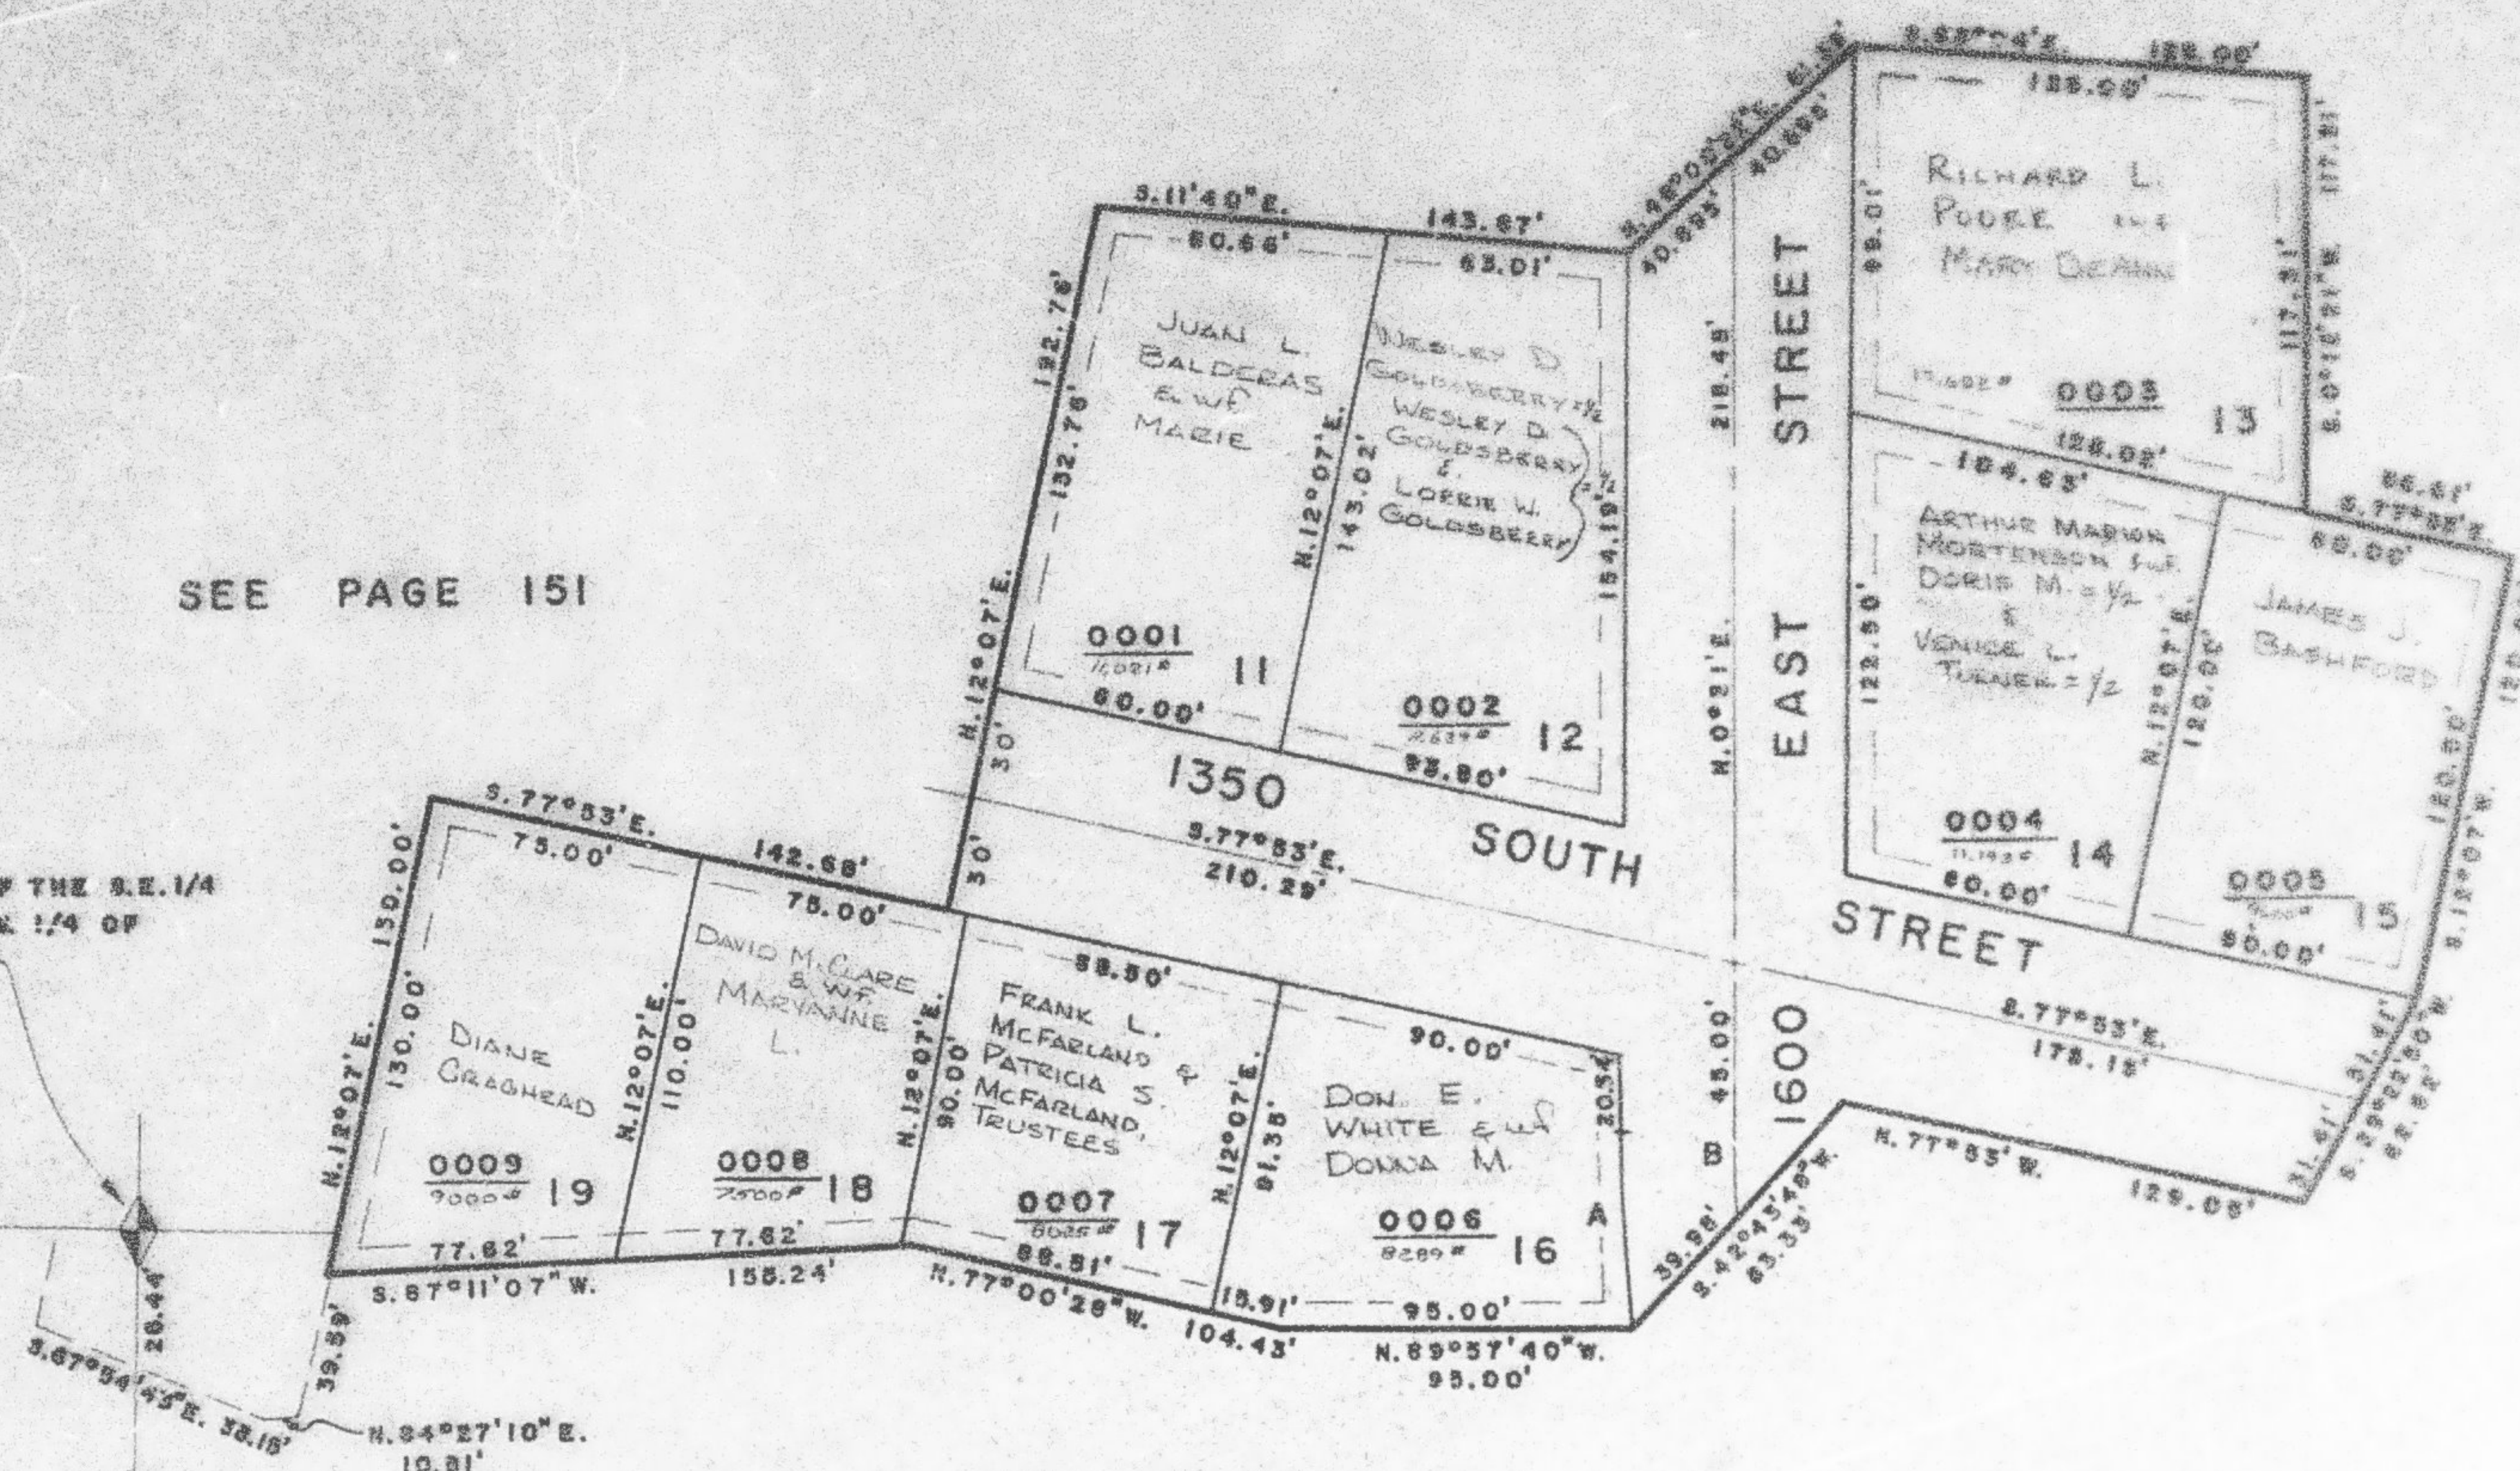

SEE PAGE 156

NOTE: 7' UTILITY & DRAINAGE EASEMENTS EACH
SIDE OF LOT LINES AS INDICATED BY
DASHED LINES.

CURVE	DATA
A	B
A= 64°09'30"	08°23'57"
R= 359.40'	329.40'
L= 55.70'	23.41'
LC= 8.03°48'49"	8.01°35'45"E.
33.65'	23.90'