

EL MONTE VISTA SUBDIVISION

UNIT-TWO

TAXING UNIT: 25

IN OGDEN CITY

PREFIX: 13 - 155


SCALE 1" = 50'

SEE PAGE 45

SEE PAGE 151

SEE PAGE 45

S.E. COR. OF THE S.E. 1/4
OF THE N.W. 1/4 OF
SEC. 22

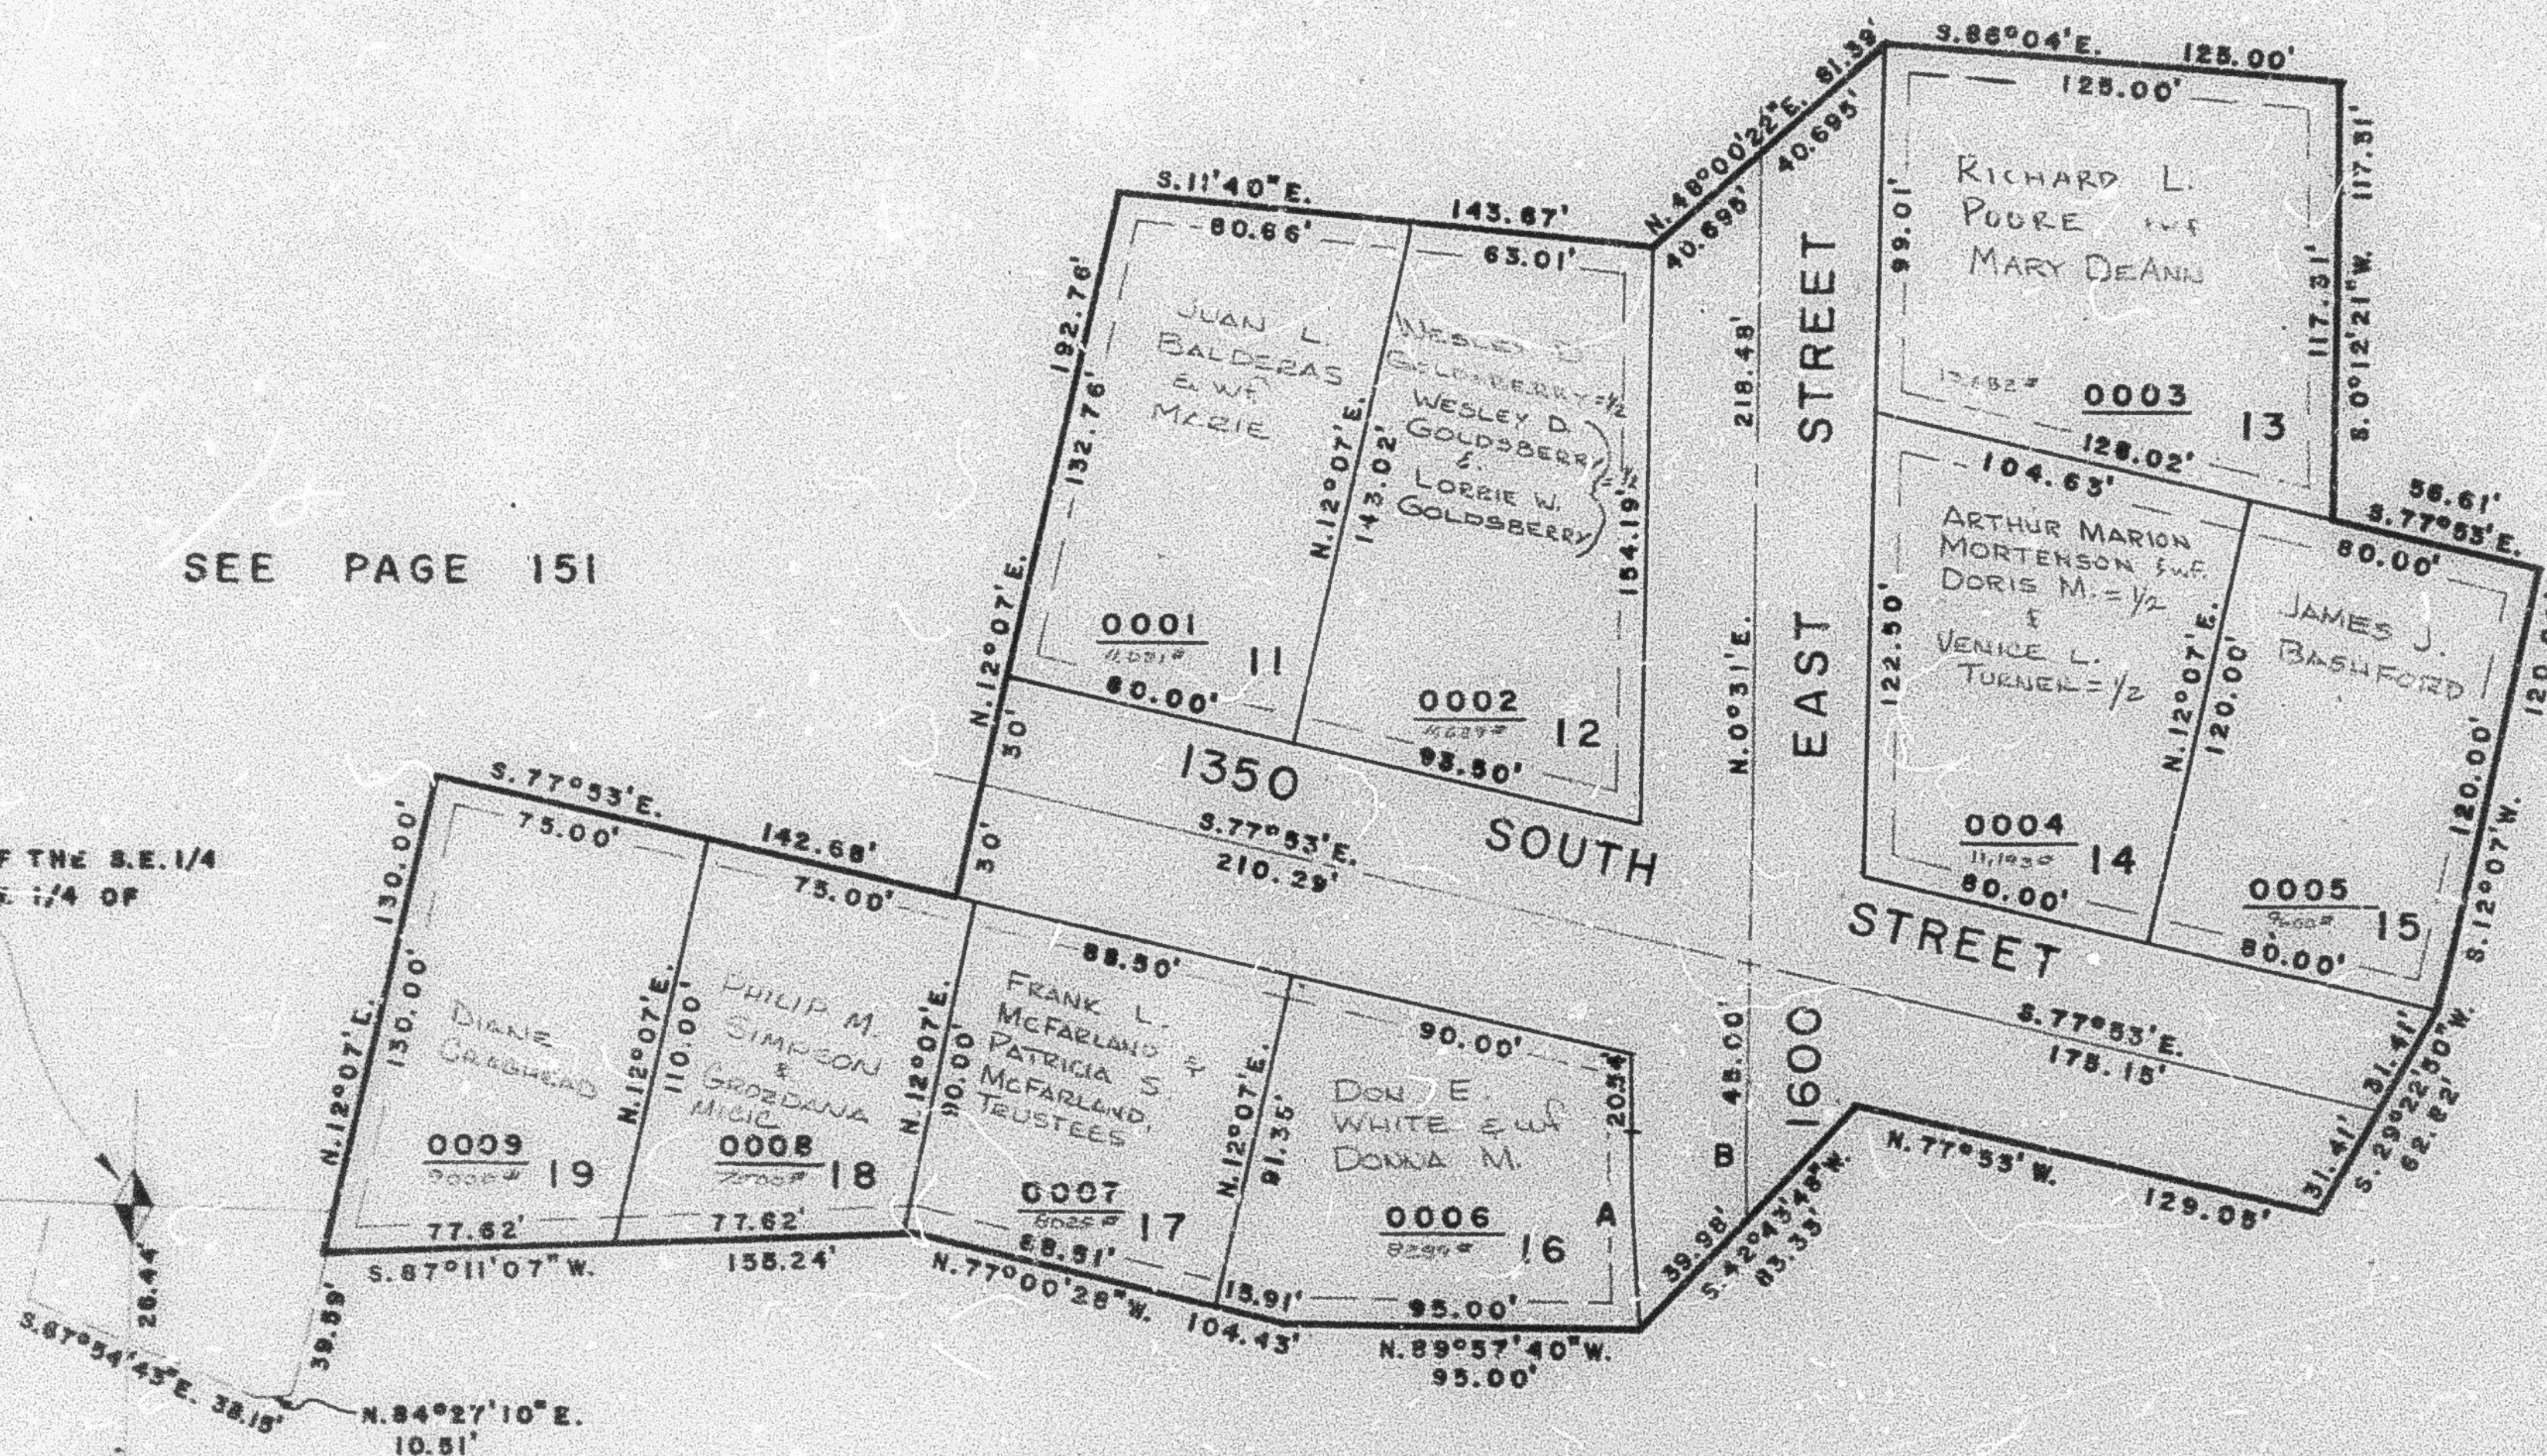

SEE PAGE 156

NOTE: 7' UTILITY & DRAINAGE EASEMENTS EACH
SIDE OF LOT LINES AS INDICATED BY
DASHED LINES.

CURVE	DATA
A	B
A = 04°09'30"	08°55'37"
R = 359.40'	329.40'
L = 53.70'	23.41'
LC = S.03°45'45"	S.01°33'45"E.
53.65'	23.90'