

PART OF SEC. 22, T.6N., R.1W., S.L.B.&M.
EL MONTE VISTA SUBDIVISION
UNIT-TWO

TAXING UNIT: 25

IN OGDEN CITY
SCALE: 1" = 50'


SEE PAGE 45

SEE PAGE 151

SEE PAGE 45

SEE PAGE 156

S.E. COR. OF THE S.E. 1/4
OF THE N.W. 1/4 OF
SEC. 22.

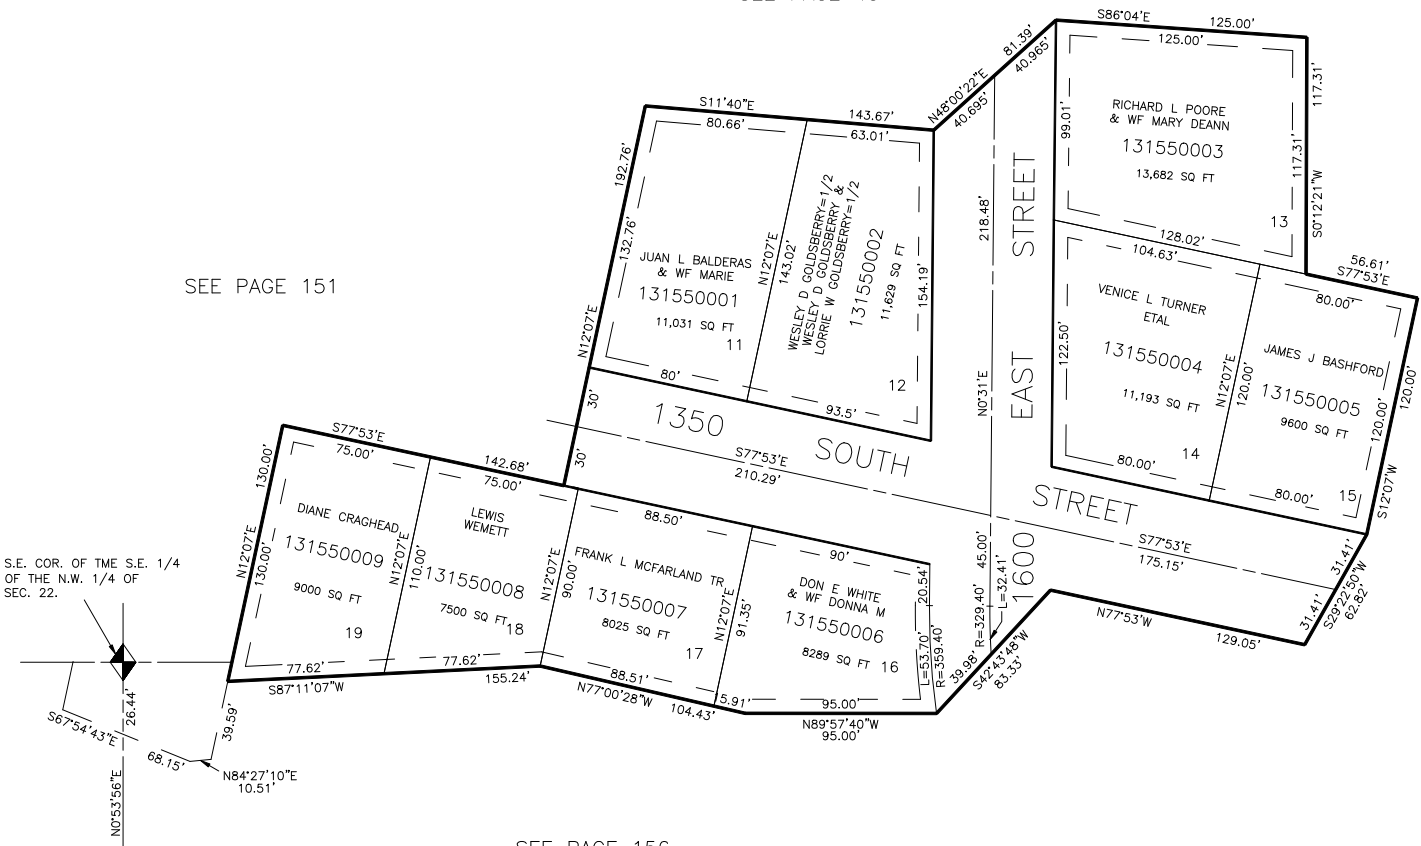

FOR COMPLETE ENG DATA SEE
ORIGINAL DEDICATION PLAT IN
BOOK 21, PAGE 35 OF RECORDS.

7' UTILITY & DRAINAGE EASEMENTS EACH
SIDE OF PROPERTY LINES AS INDICATED
BY DASHED LINES EXCEPT AS OTHERWISE
SHOWN.