

PART OF SEC. 22, T. 6 N., R. 1 W., S. L. B. & M.

156

EL MONTE VISTA SUBDIVISION

UNIT-THREE


IN OGDEN CITY

SCALE: 1" = 50'

TAXING UNIT: 25

PREFIX: 13-156

SEE PAGE 155

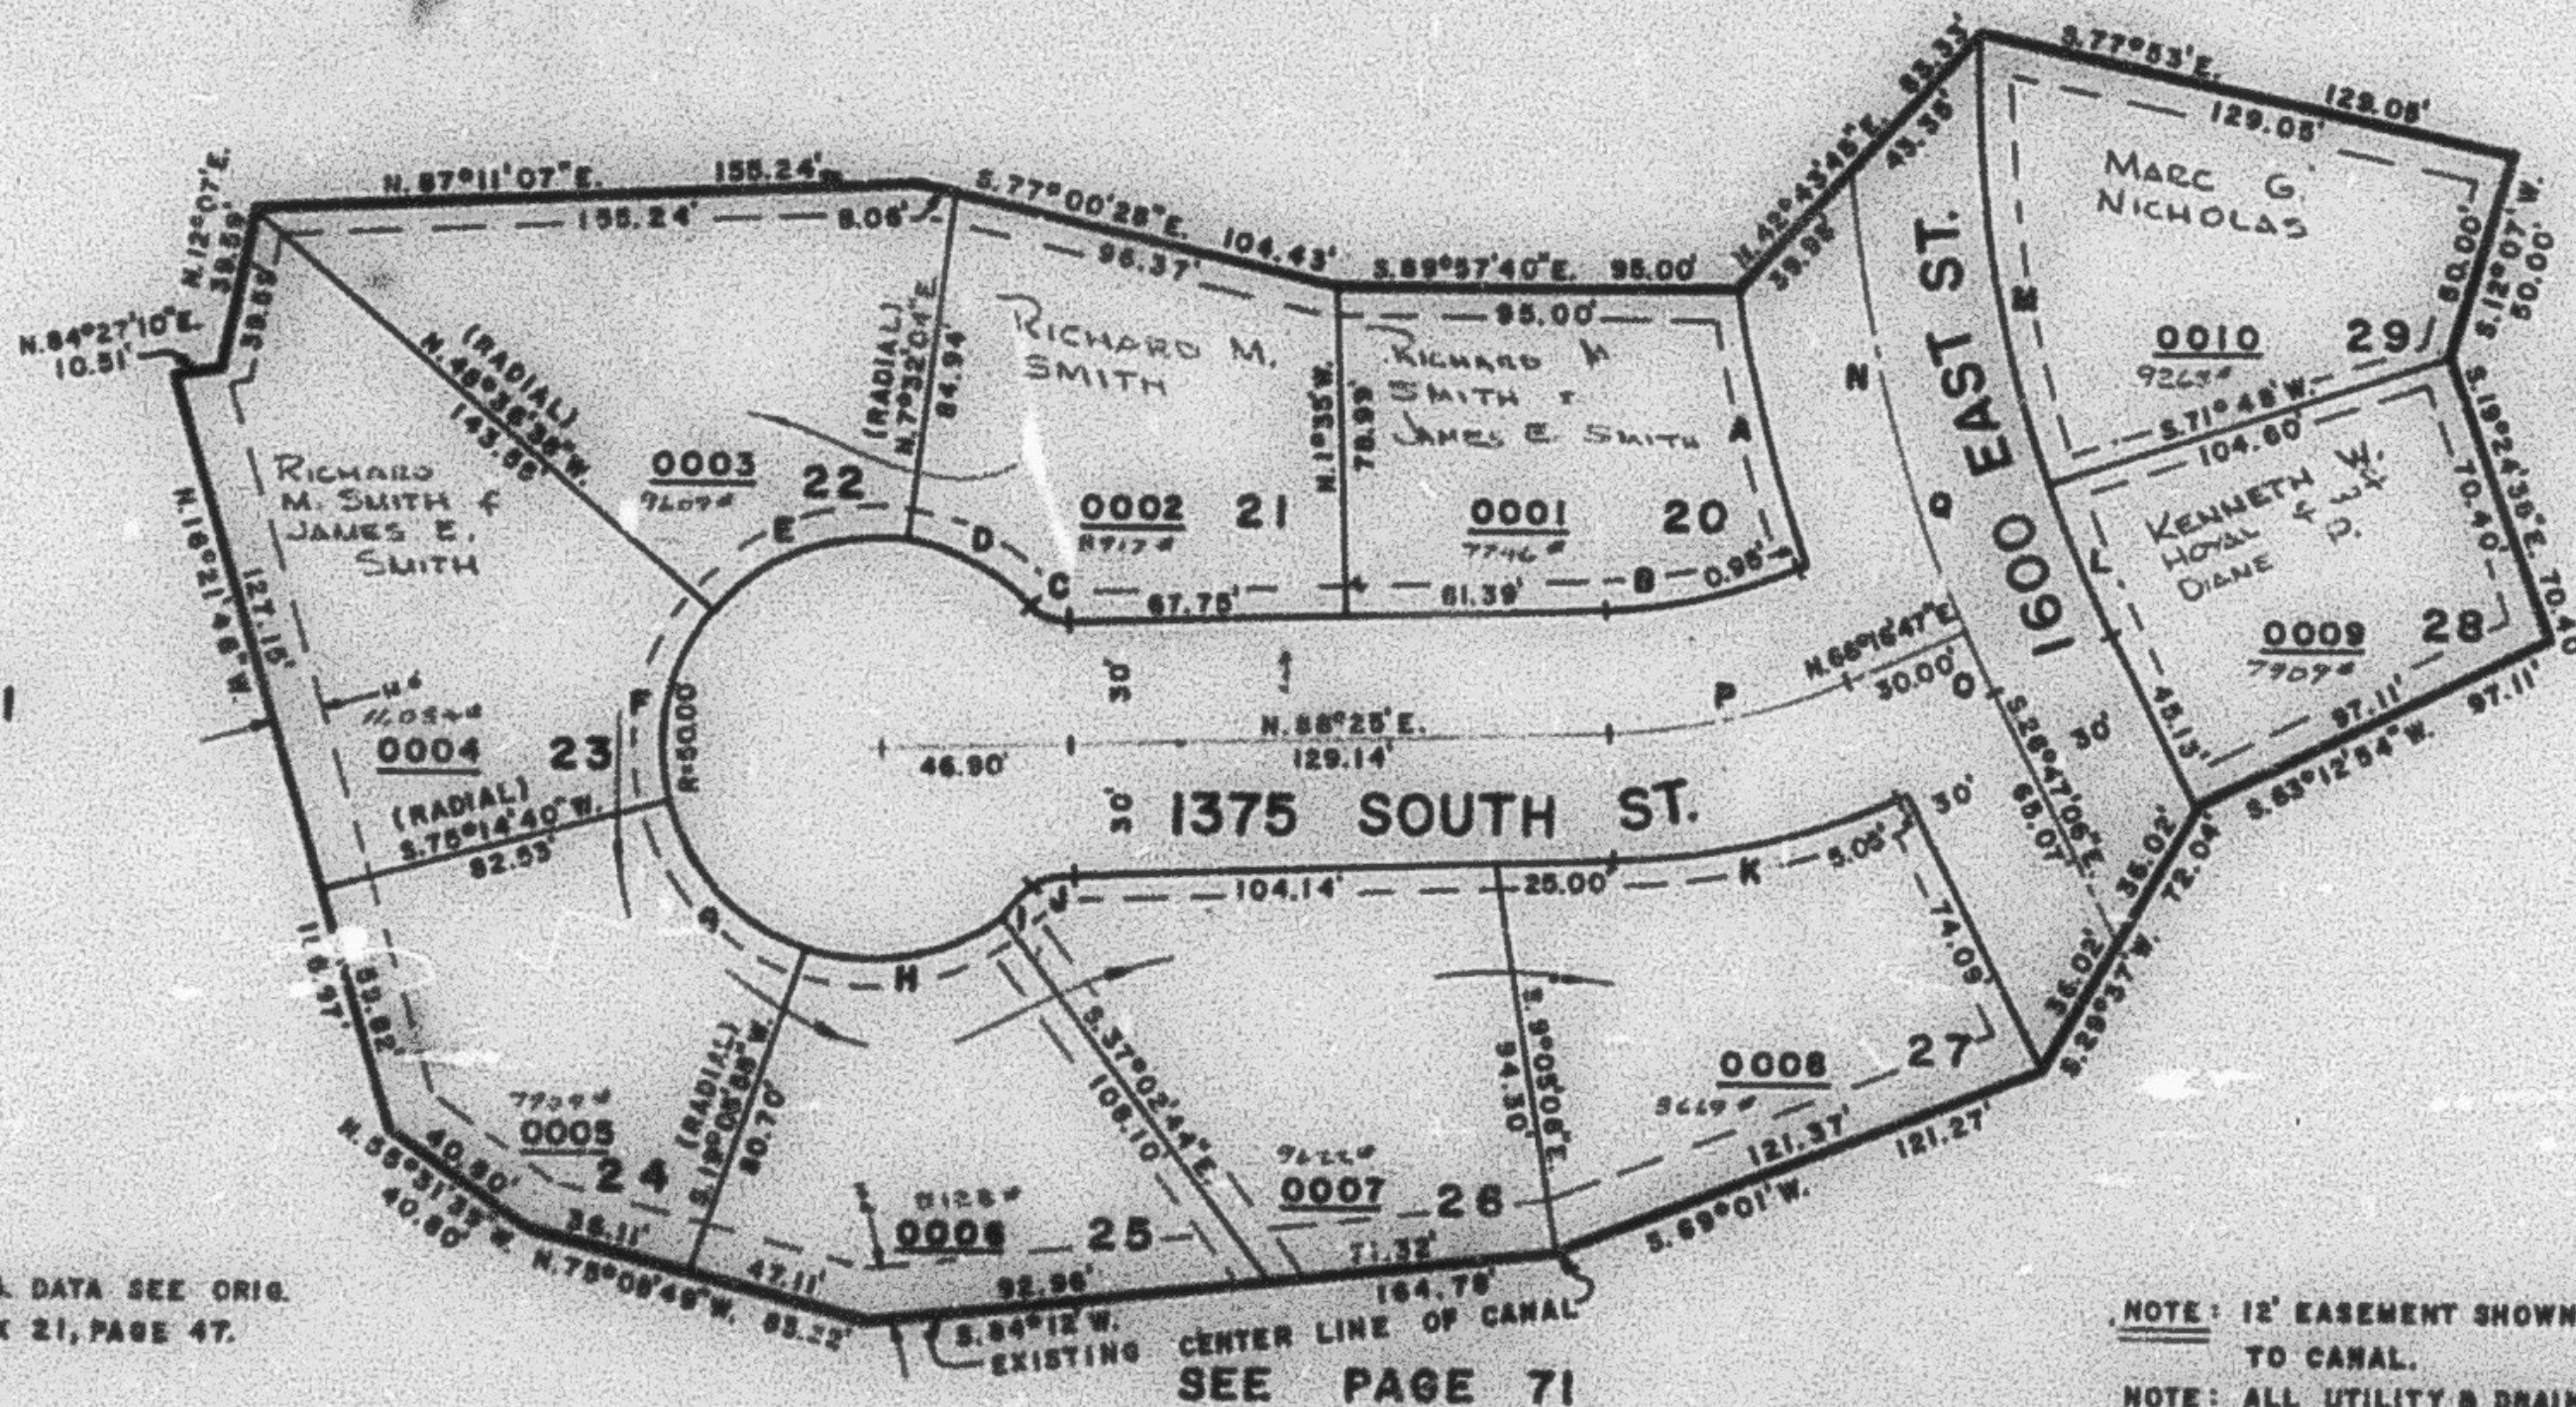

SEE PAGE 71

SEE PAGE 160

NOTE FOR COMPLETE ENG. DATA SEE ORIG. DED. PLAT IN BOOK 21, PAGE 47.

NOTE: 12' EASEMENT SHOWN FOR MAINTANANCE & ACCESS TO CANAL.

NOTE: ALL UTILITY & DRAINAGE EASEMENTS 7' ON EACH SIDE OF LOT LINE AS INDICATED BY DASHED LINES UNLESS SHOWN OTHERWISE.

CURVE

A
Δ: 10°55'35"
L: 68.33'
LC: 68.22'
S: 15°25'24"E

B
Δ: 22°08'13"
L: 47.66'
LC: 47.37'
N: 77°20'54"E

C
Δ: 46°11'04"
L: 12.09'
LC: 12.09'
N: 68°29'28"W

D
Δ: 37°04'
L: 32.35'
LC: 31.75'
S: 63°55'55"E

E
Δ: 56°02'42"
L: 49.00'
LC: 47.06'
N: 69°27'43"E

F
Δ: 56°08'42"
L: 49.00'
LC: 47.06'
N: 15°19'04"E

G
Δ: 56°08'42"
L: 49.00'
LC: 47.06'
N: 42°49'41"W

H
Δ: 56°08'42"
L: 49.00'
LC: 47.06'
S: 81°01'37"W

I
Δ: 10°42'20"
L: 9.35'
LC: 9.34'
S: 47°25'20"W

J
Δ: 46°11'04"
L: 12.09'
LC: 12.09'
S: 63°55'55"E








