

PART OF SEC. 22, T.6N., R.1W., S.L.B.&M.
EL MONTE VISTA SUBDIVISION


UNIT-THREE

IN ODGEN CITY

SCALE: 1" = 50'

TAXING UNIT: 25

SEE PAGE 155

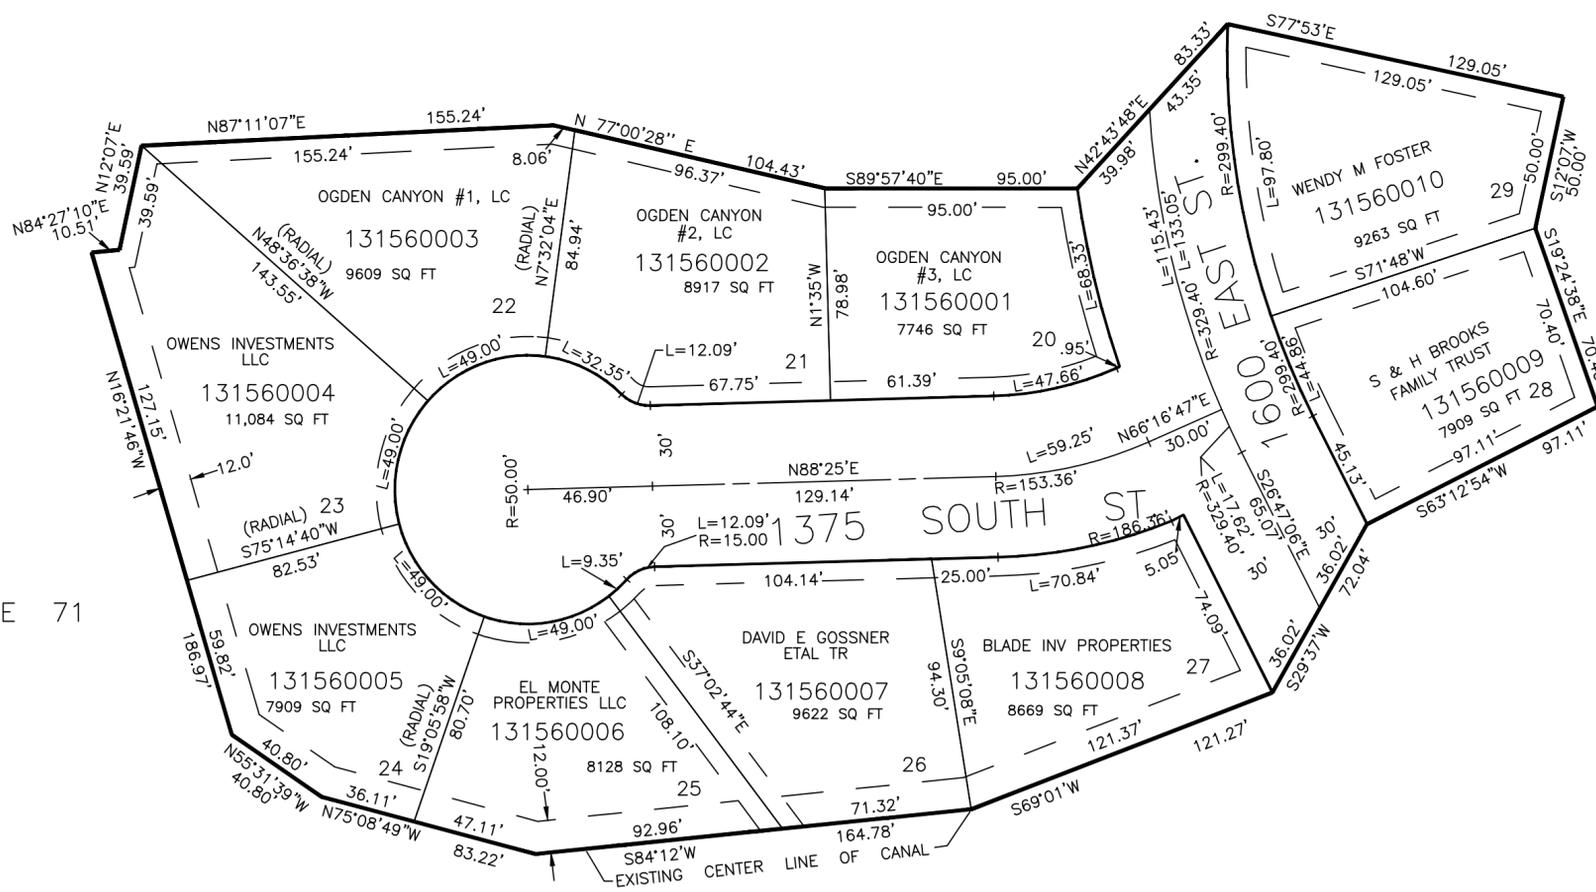

SEE PAGE 160

SEE PAGE 71

SEE PAGE 71

NOTE: 12' EASEMENT SHOWN FOR MAINTANANCE & ACCESS TO CANAL.

FOR COMPLETE ENG DATA SEE ORIGINAL DEDICATION PLAT IN BOOK 21, PAGE 47 OF RECORDS.

7' UTILITY & DRAINAGE EASEMENTS EACH SIDE OF PROPERTY LINES AS INDICATED BY DASHED LINES EXCEPT AS OTHERWISE SHOWN.