

PART OF SECTION 22, T. 6 N., R. 1 W., S. L. B. & M.
MOUNTAIN TERRACE SUBDIVISION NO. 2

157

TAXING UNIT 25

IN OGDEN CITY


PREFIX 13-157

SCALE 1" = 50'

EXCEPT WHERE OTHERWISE SHOWN
 ALL LOTS OWNED BY:
 LORIN K. SMITH AND CLEONE C.

SEE PAGE 152

SEE PAGE 147

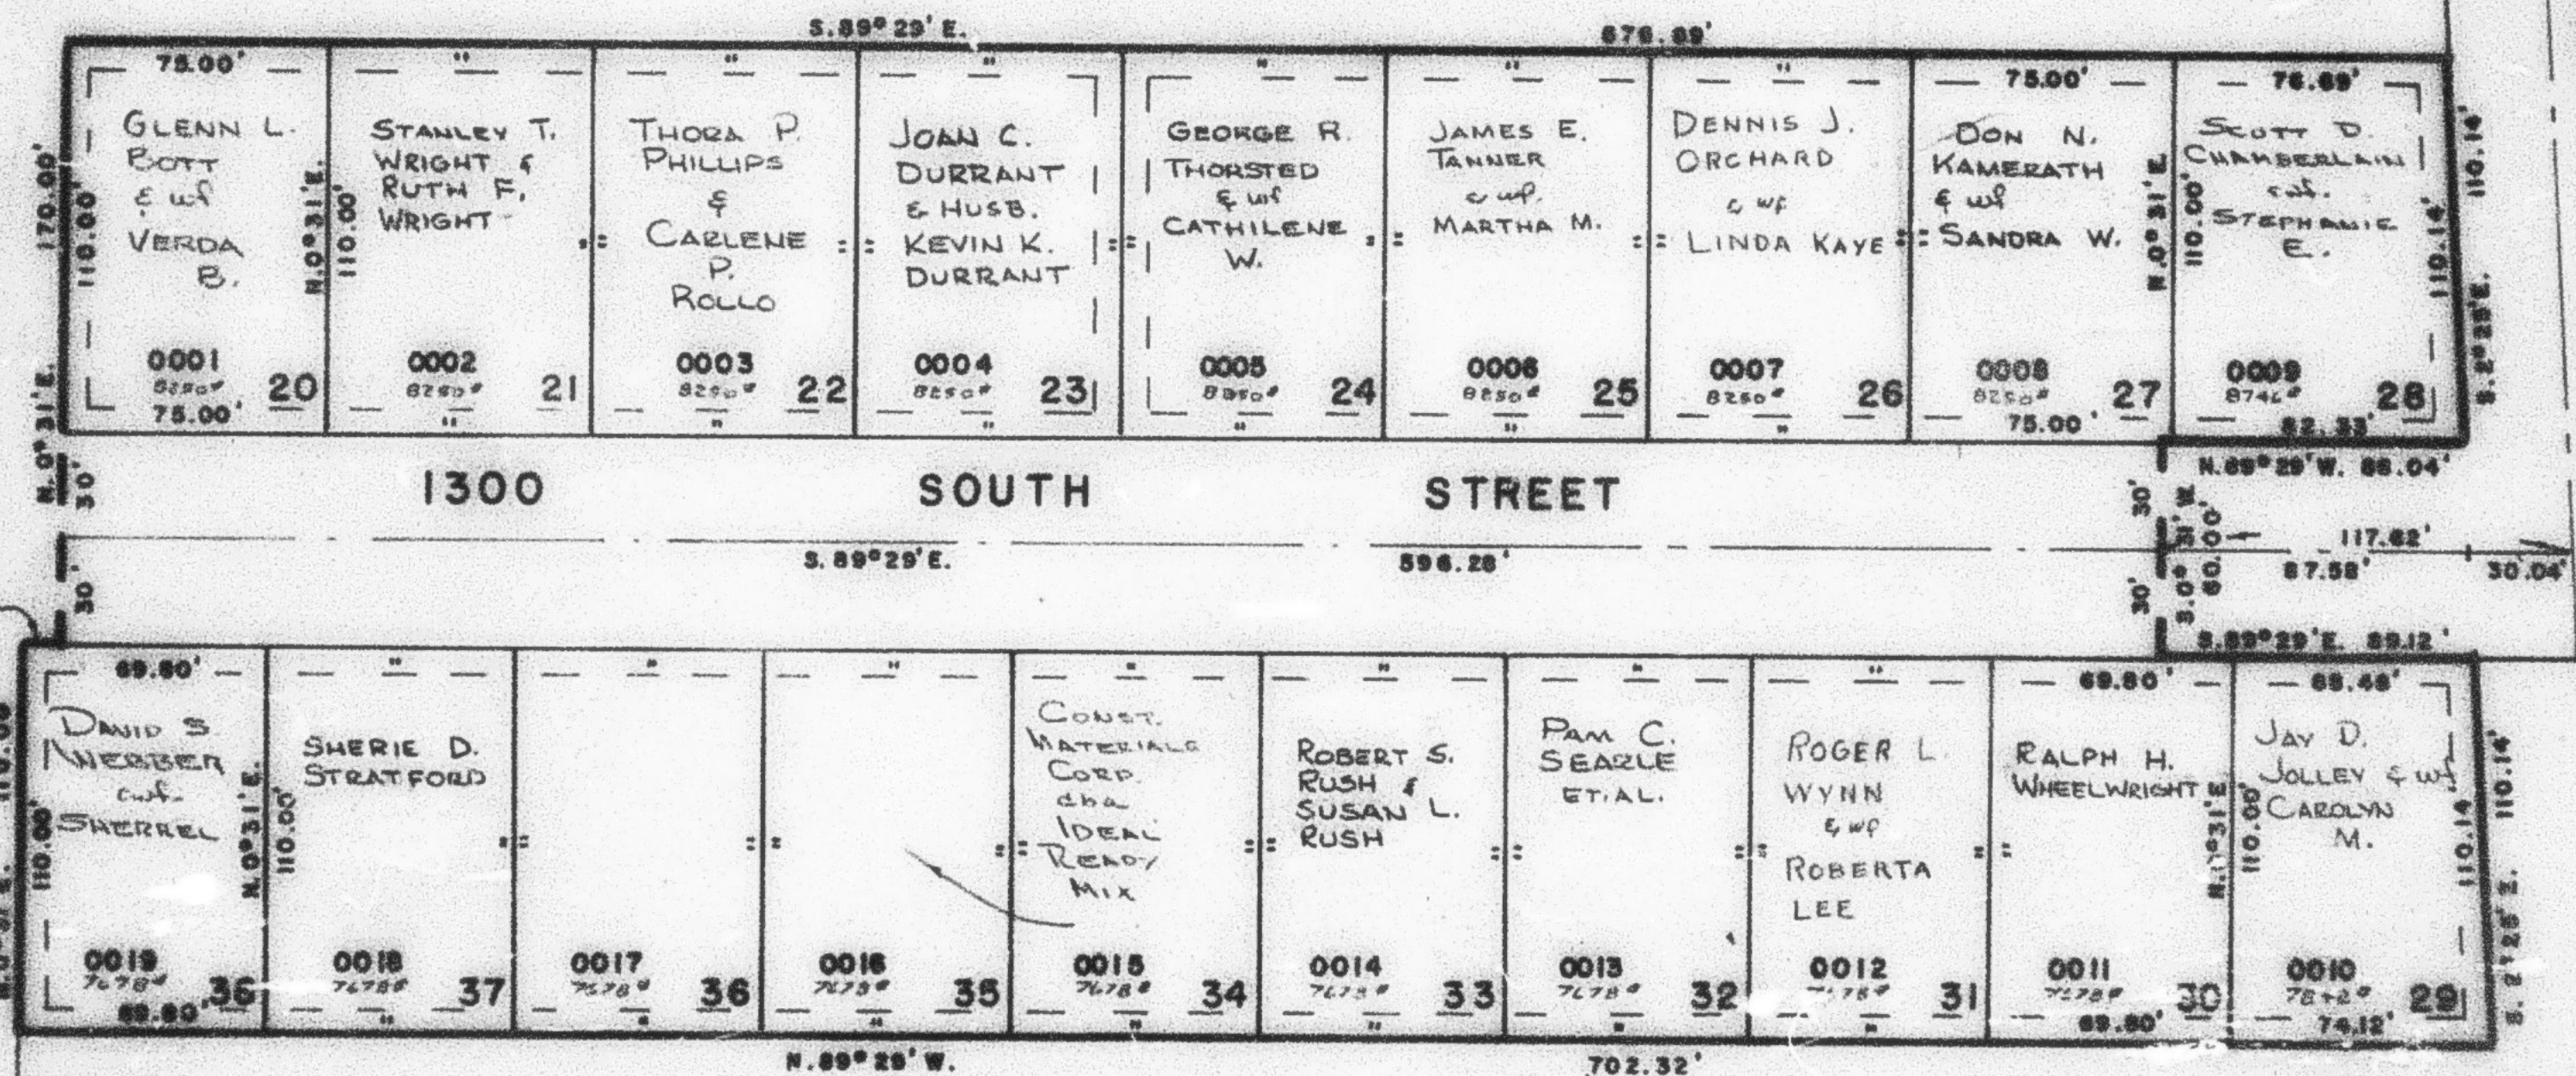

SEE PAGE 45

SEE PAGE 160

SEE PAGE 161

PUBLIC UTILITY & DRAINAGE EASEMENT
 ARE 7.0 FEET WIDE EACH SIDE OF LOT LINE

FOR COMPLETE ENG. DATA SEE ORIG.
 DES. PLAT IN BOOK 21, PAGE 87