

PART OF SECTION 22, T. 6 N., R. 1 W., S. L. B. & M.
MOUNTAIN TERRACE SUBDIVISION NO. 2

157

TAXING UNIT: 25


IN OGDEN CITY

PREFIX: 13-157

SCALE 1" = 50'

EXCEPT WHERE OTHERWISE SHOWN
 ALL LOTS OWNED BY:
 LORIN K. SMITH AND CLEONE C.

SEE PAGE 152

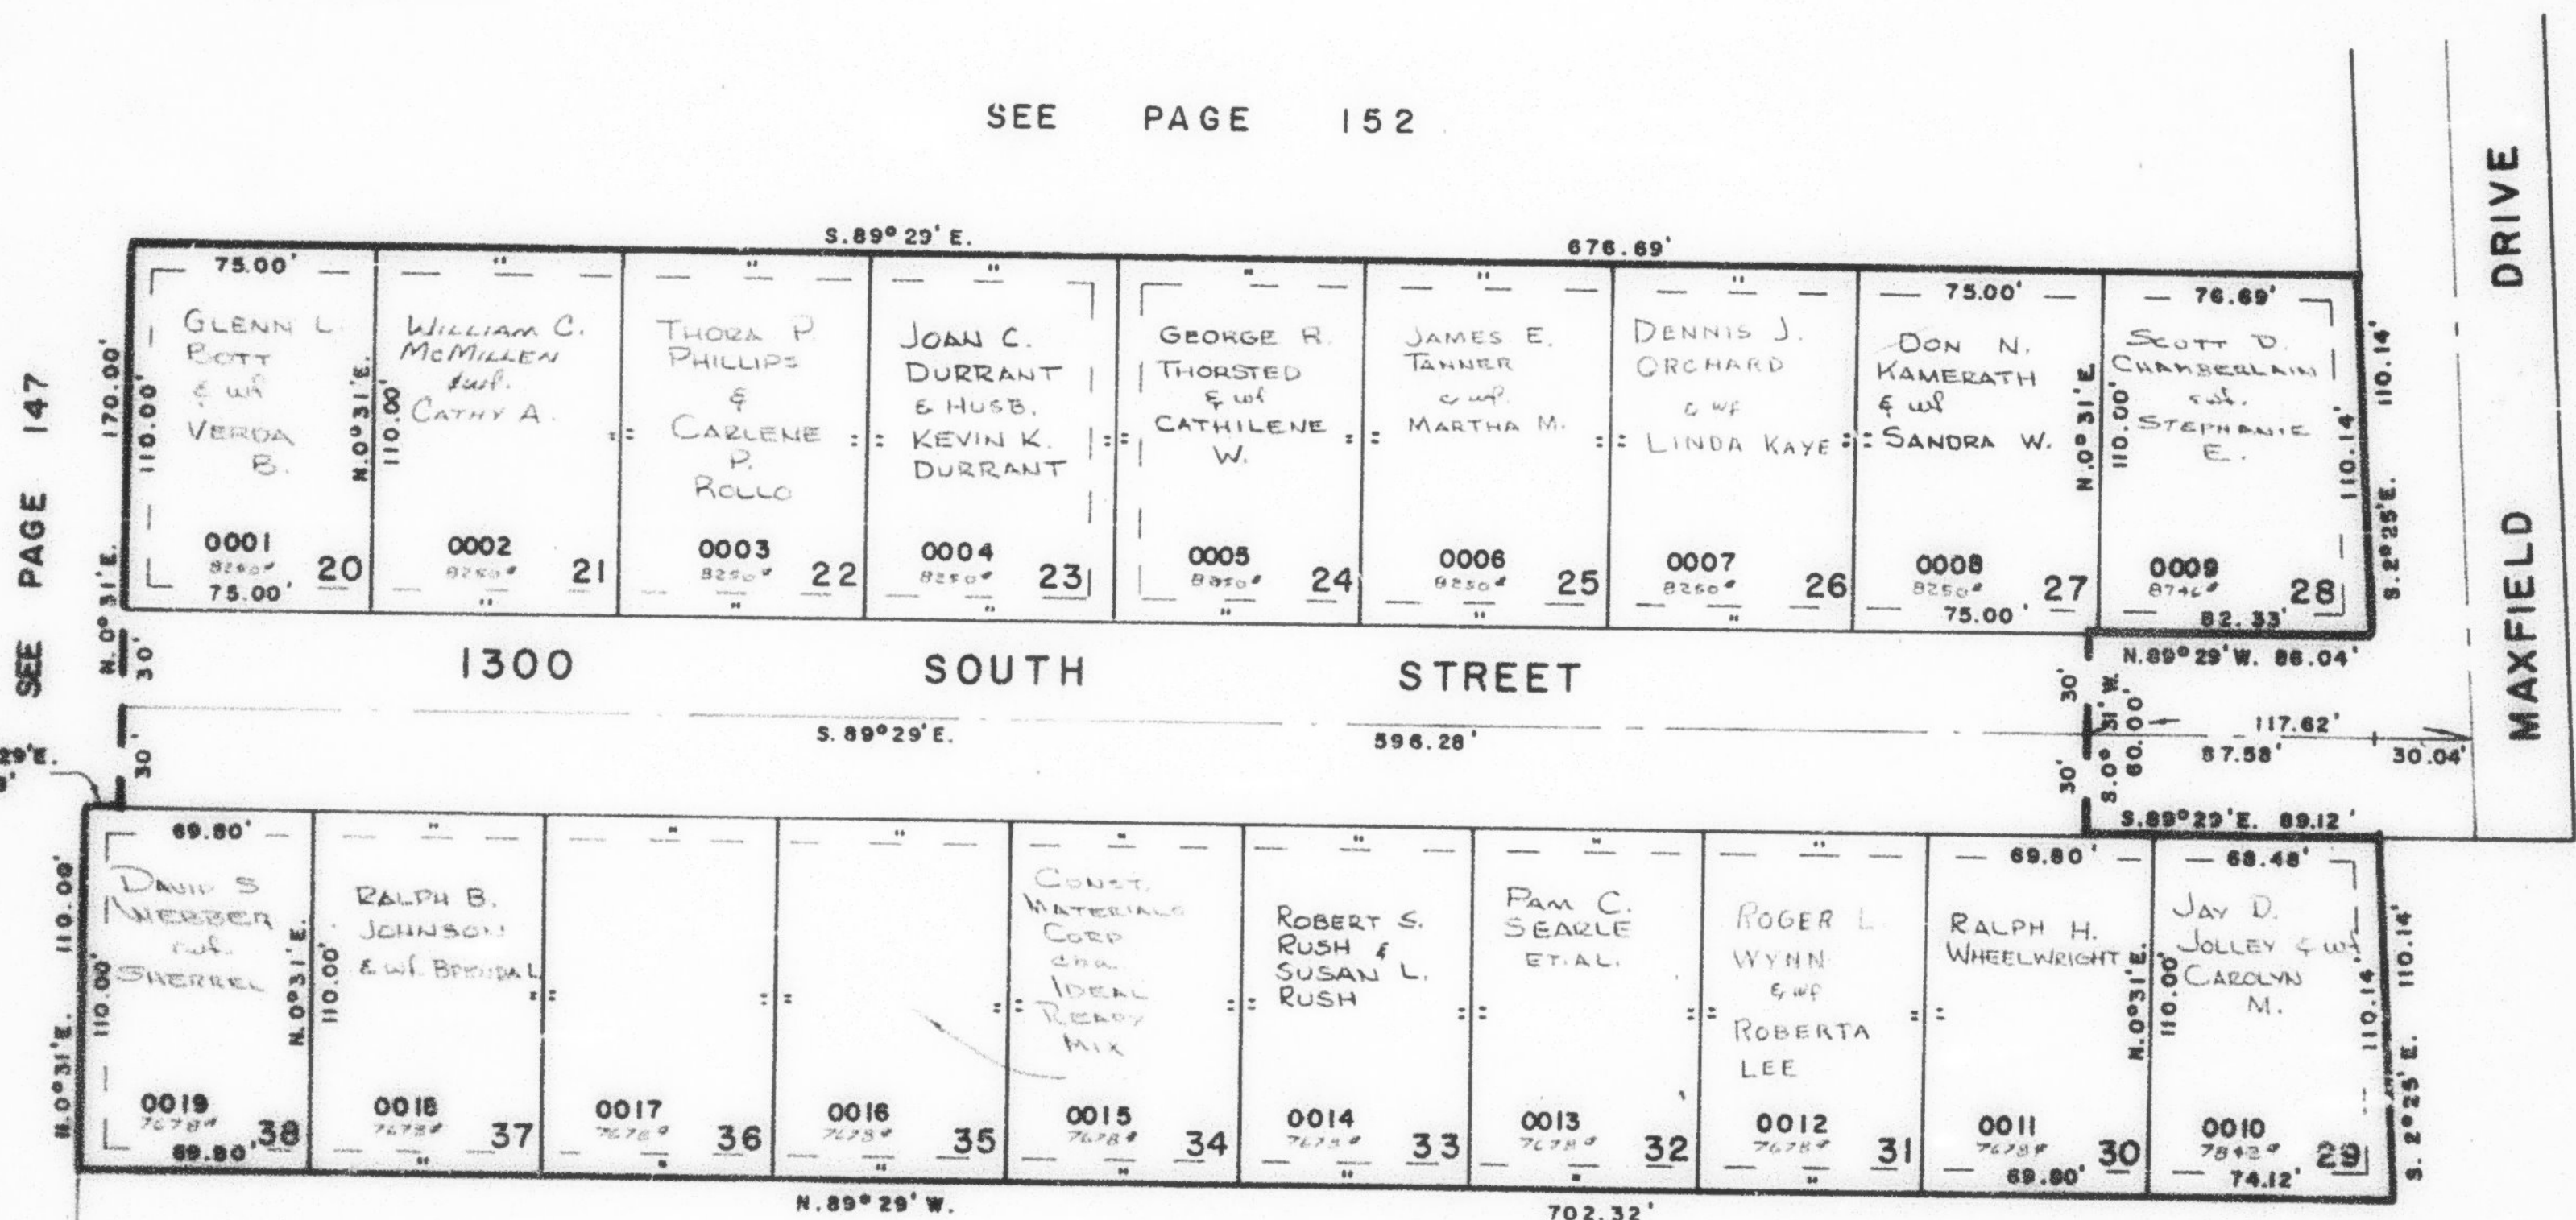

SEE PAGE 45

SEE PAGE 160

SEE PAGE 161

PUBLIC UTILITY & DRAINAGE EASEMENT
 ARE 7.0 FEET WIDE EACH SIDE OF LOT LINE

FOR COMPLETE ENG. DATA SEE ORIG.
 CED. PLAT IN BOOK 21, PAGE 57

789.30'
 E.
 SE. COR. OF S.E. 1/4
 OF N.W. 1/4 SEC. 22