


# PART OF SECTION 22, T. 6 N., R. 1 W., S.L.B. & M. MOUNTAIN TERRACE SUBDIVISION NO. 2

IN OGDEN CITY  
SCALE: 1" = 50'

TAXING UNIT: 25

SEE PAGE 152

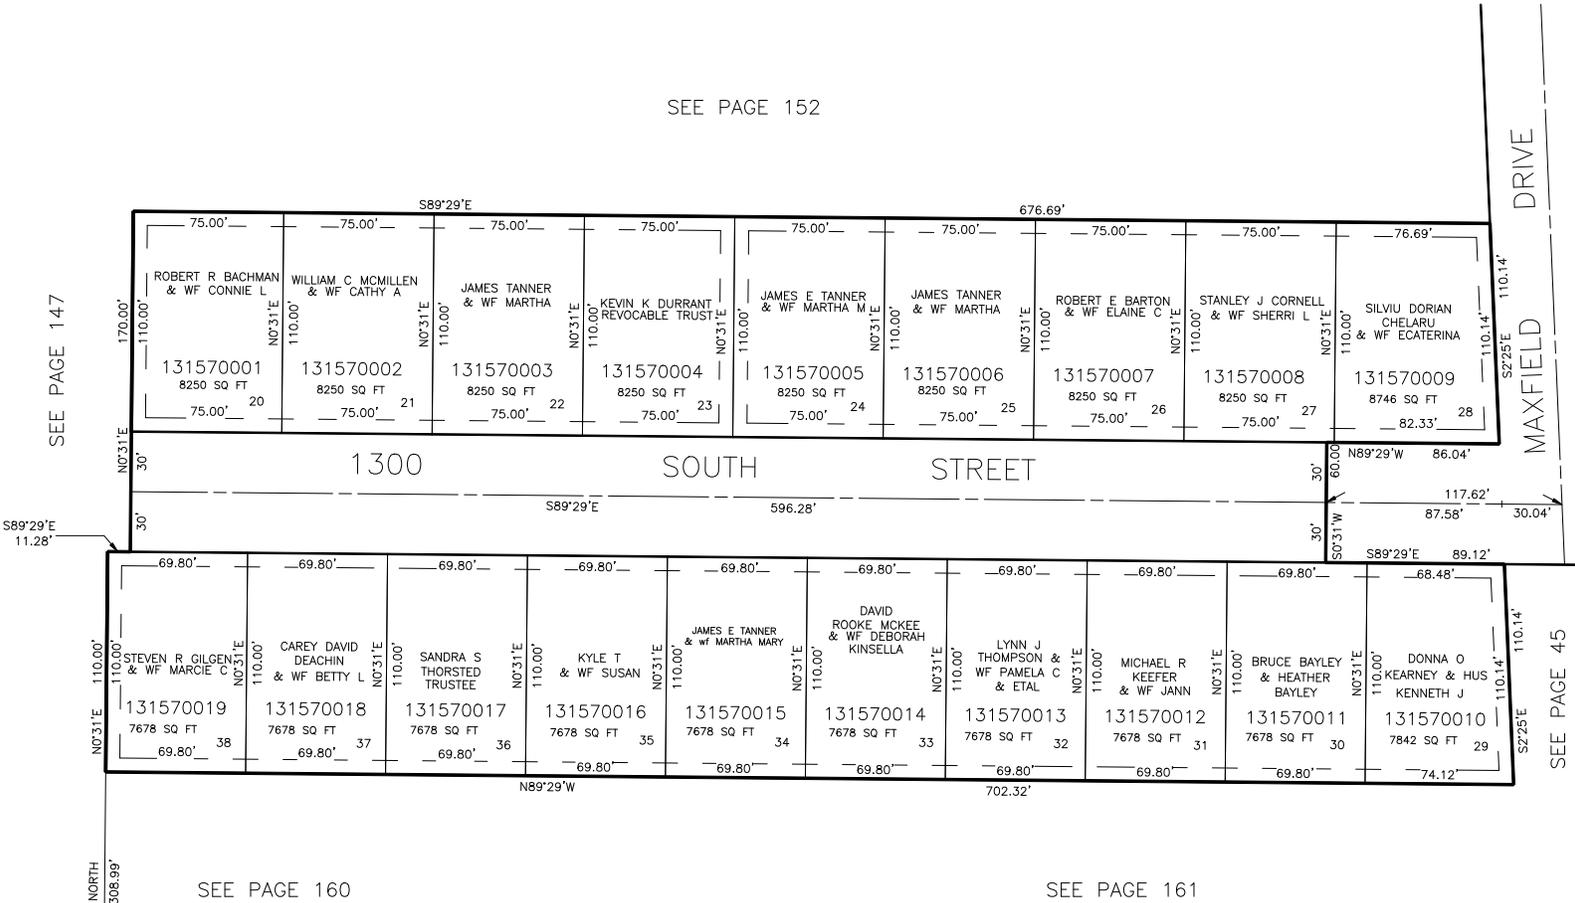

DRIVE  
MAXFIELD

SEE PAGE 147

SEE PAGE 45

SEE PAGE 160

SEE PAGE 161

FOR COMPLETE ENG DATA SEE ORIGINAL DEDICATION PLAT IN BOOK 21, PAGE 57 OF RECORDS.

10' UTILITY & DRAINAGE EASEMENTS EACH SIDE OF PROPERTY LINES AS INDICATED BY DASHED LINES EXCEPT AS OTHERWISE SHOWN.