

PART OF SECTION 22, T. 6 N., R. 1 W., S. L. B. & M

MOUNTAIN TERRACE SUBDIVISION NO. 3

160

TAXING UNIT: 25

IN OGDEN CITY

PREFIX: 13-160


SCALE 1" = 50'

★ SEE 1321-805
FOR CORRECTION AFFIDAVIT

SEE PAGE 147

SEE PAGE 157

EXCEPT WHERE OTHERWISE SHOWN
ALL LOT LINES ARE
COUNTY WEST CONSTRUCTION CO., INC. SURVEY
C. I. INVESTMENTS, INC.

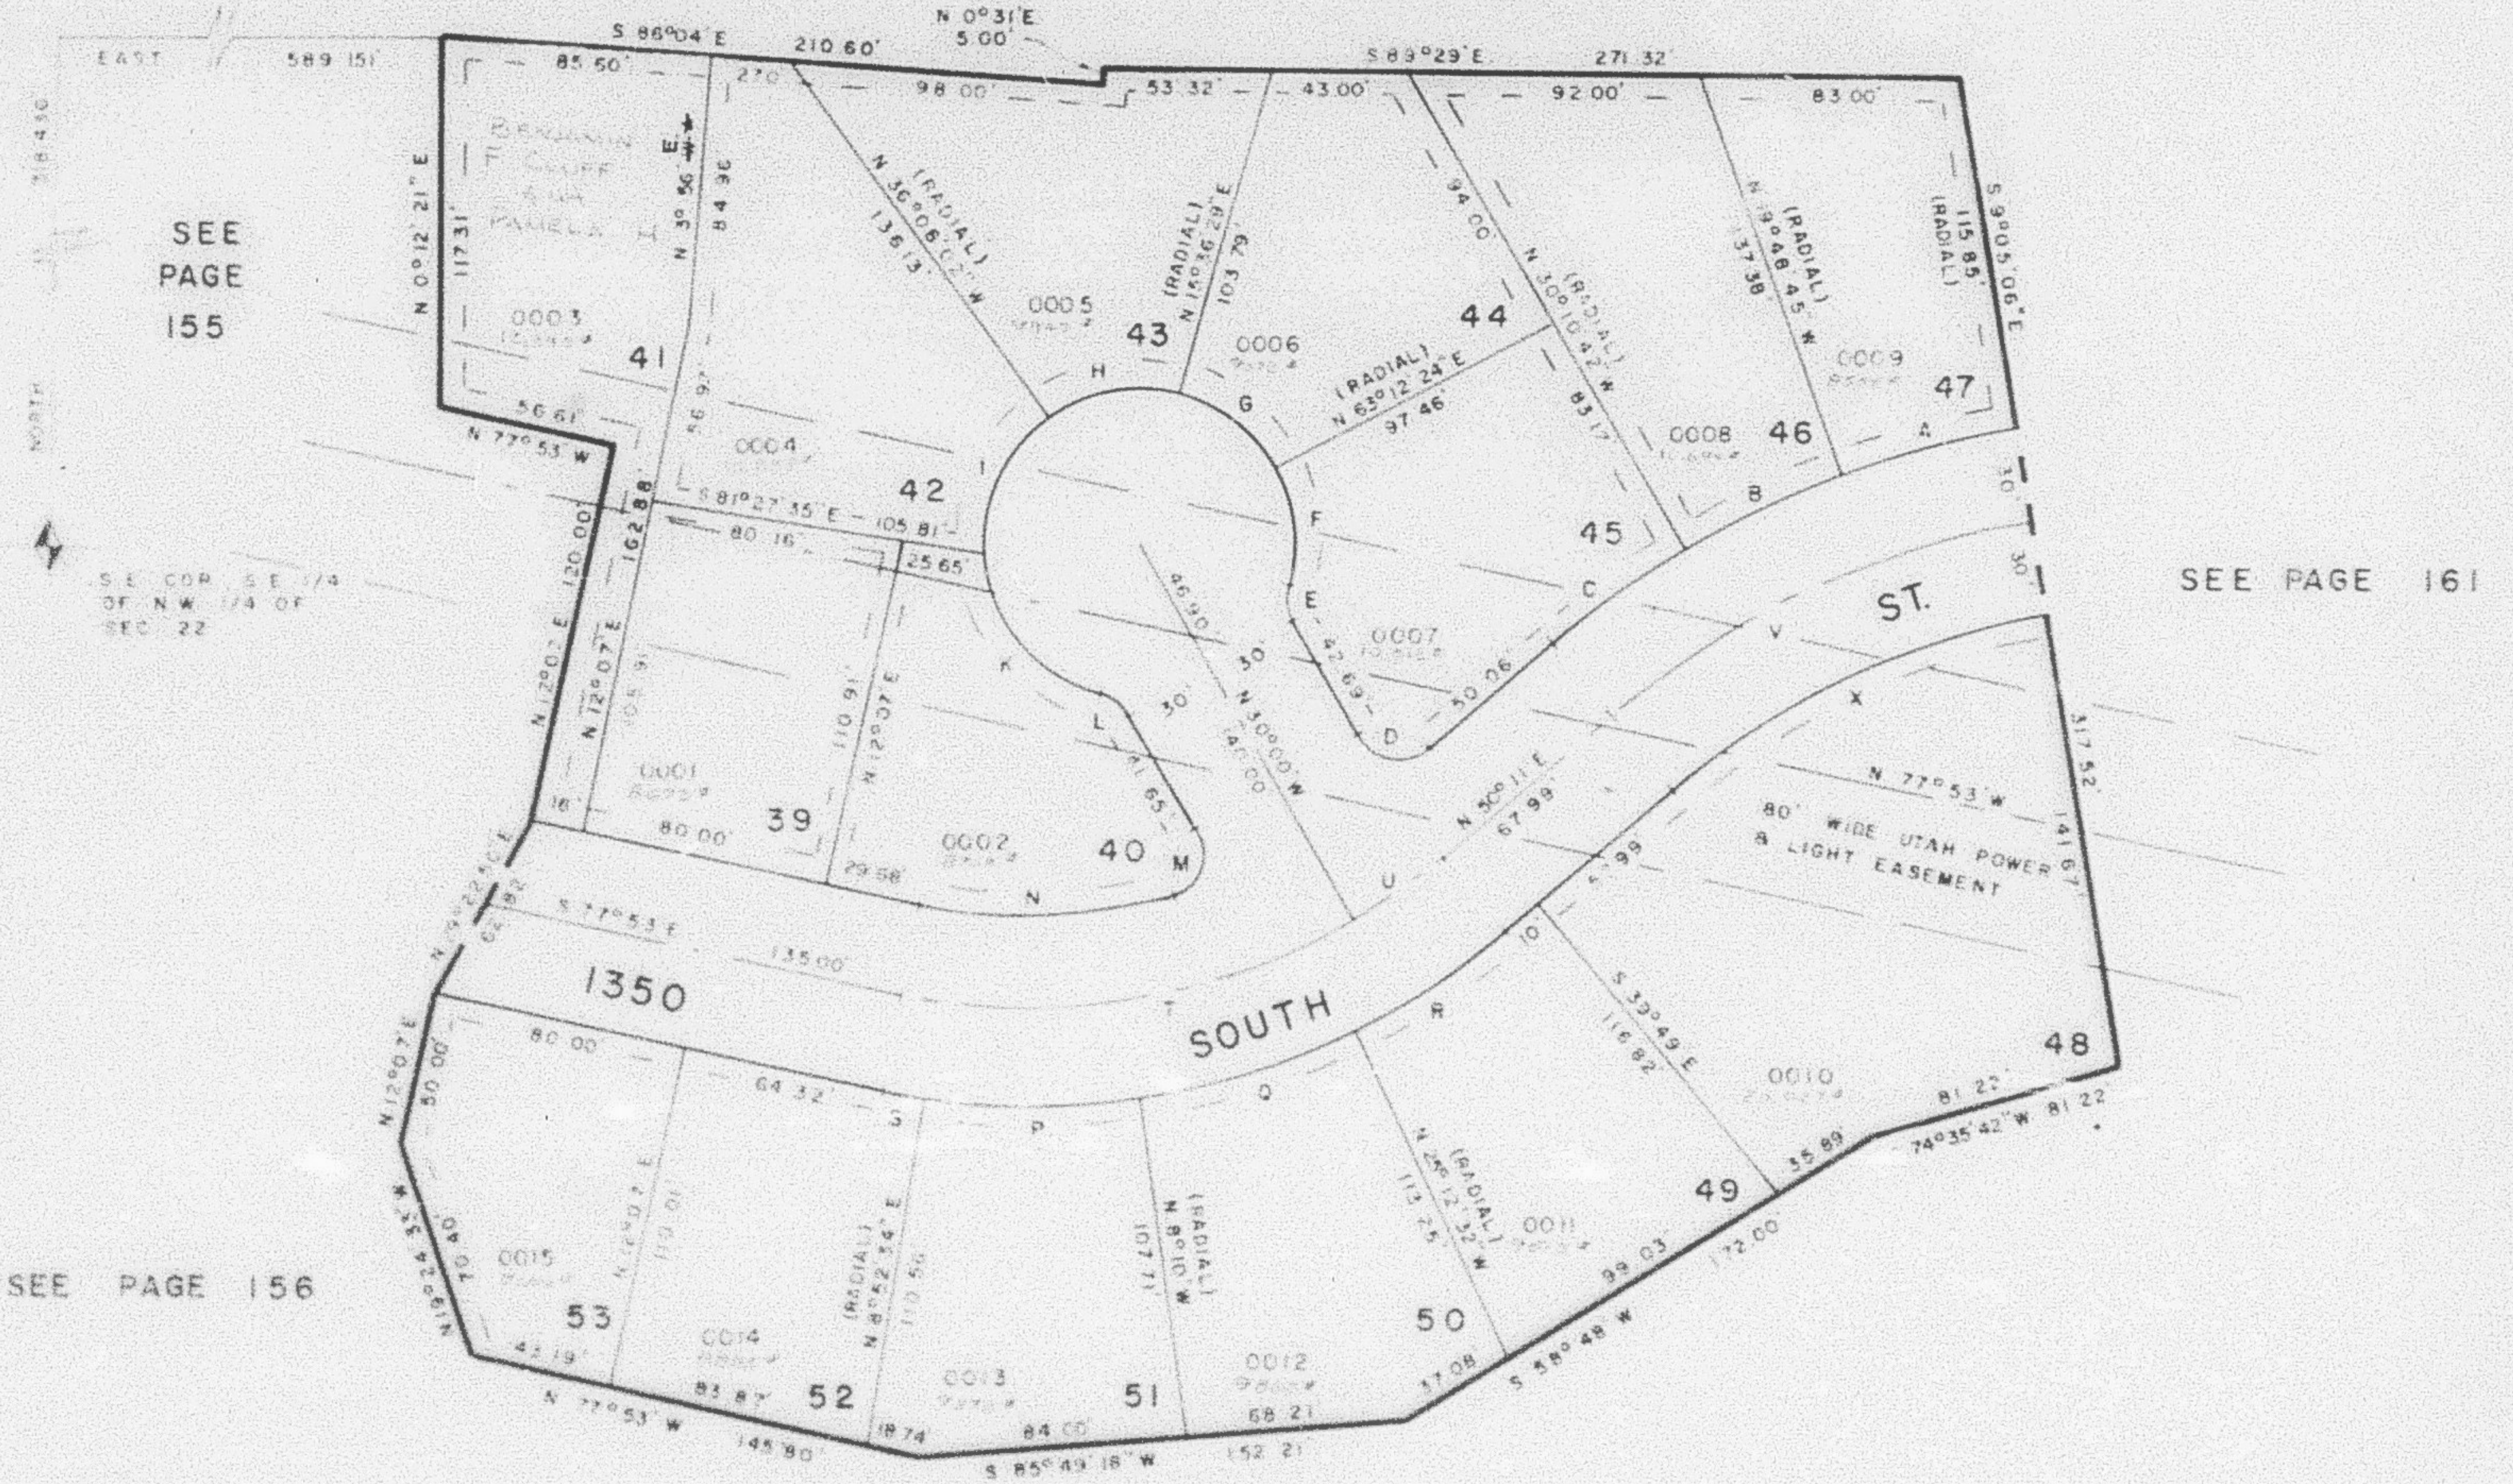

SEE PAGE 71-1

CURVE DATA

A	B	C	D	E	F	G	H	I	J	K	L	M	N	P
PUBLIC UTILITY & DRAINAGE EASEMENT
ARE 10' WIDE ON EACH SIDE OF LOT
LINE

FOR COMPLETE ENG. DATA
SEE UNRECORDED PLAT IN
BOOK 22, PAGE 25