

# PART OF SECTION 22, T. 6 N., R. 1 W., S. L. B. & M. MOUNTAIN TERRACE SUBDIVISION NO. 3

160

TAXING UNIT: 25

IN OGDEN CITY


PREFIX: 13-160

SCALE 1" = 50'

★ SEE 1321-805  
FOR CORRECTION AFFIDAVIT

SEE PAGE 147

SEE PAGE 157

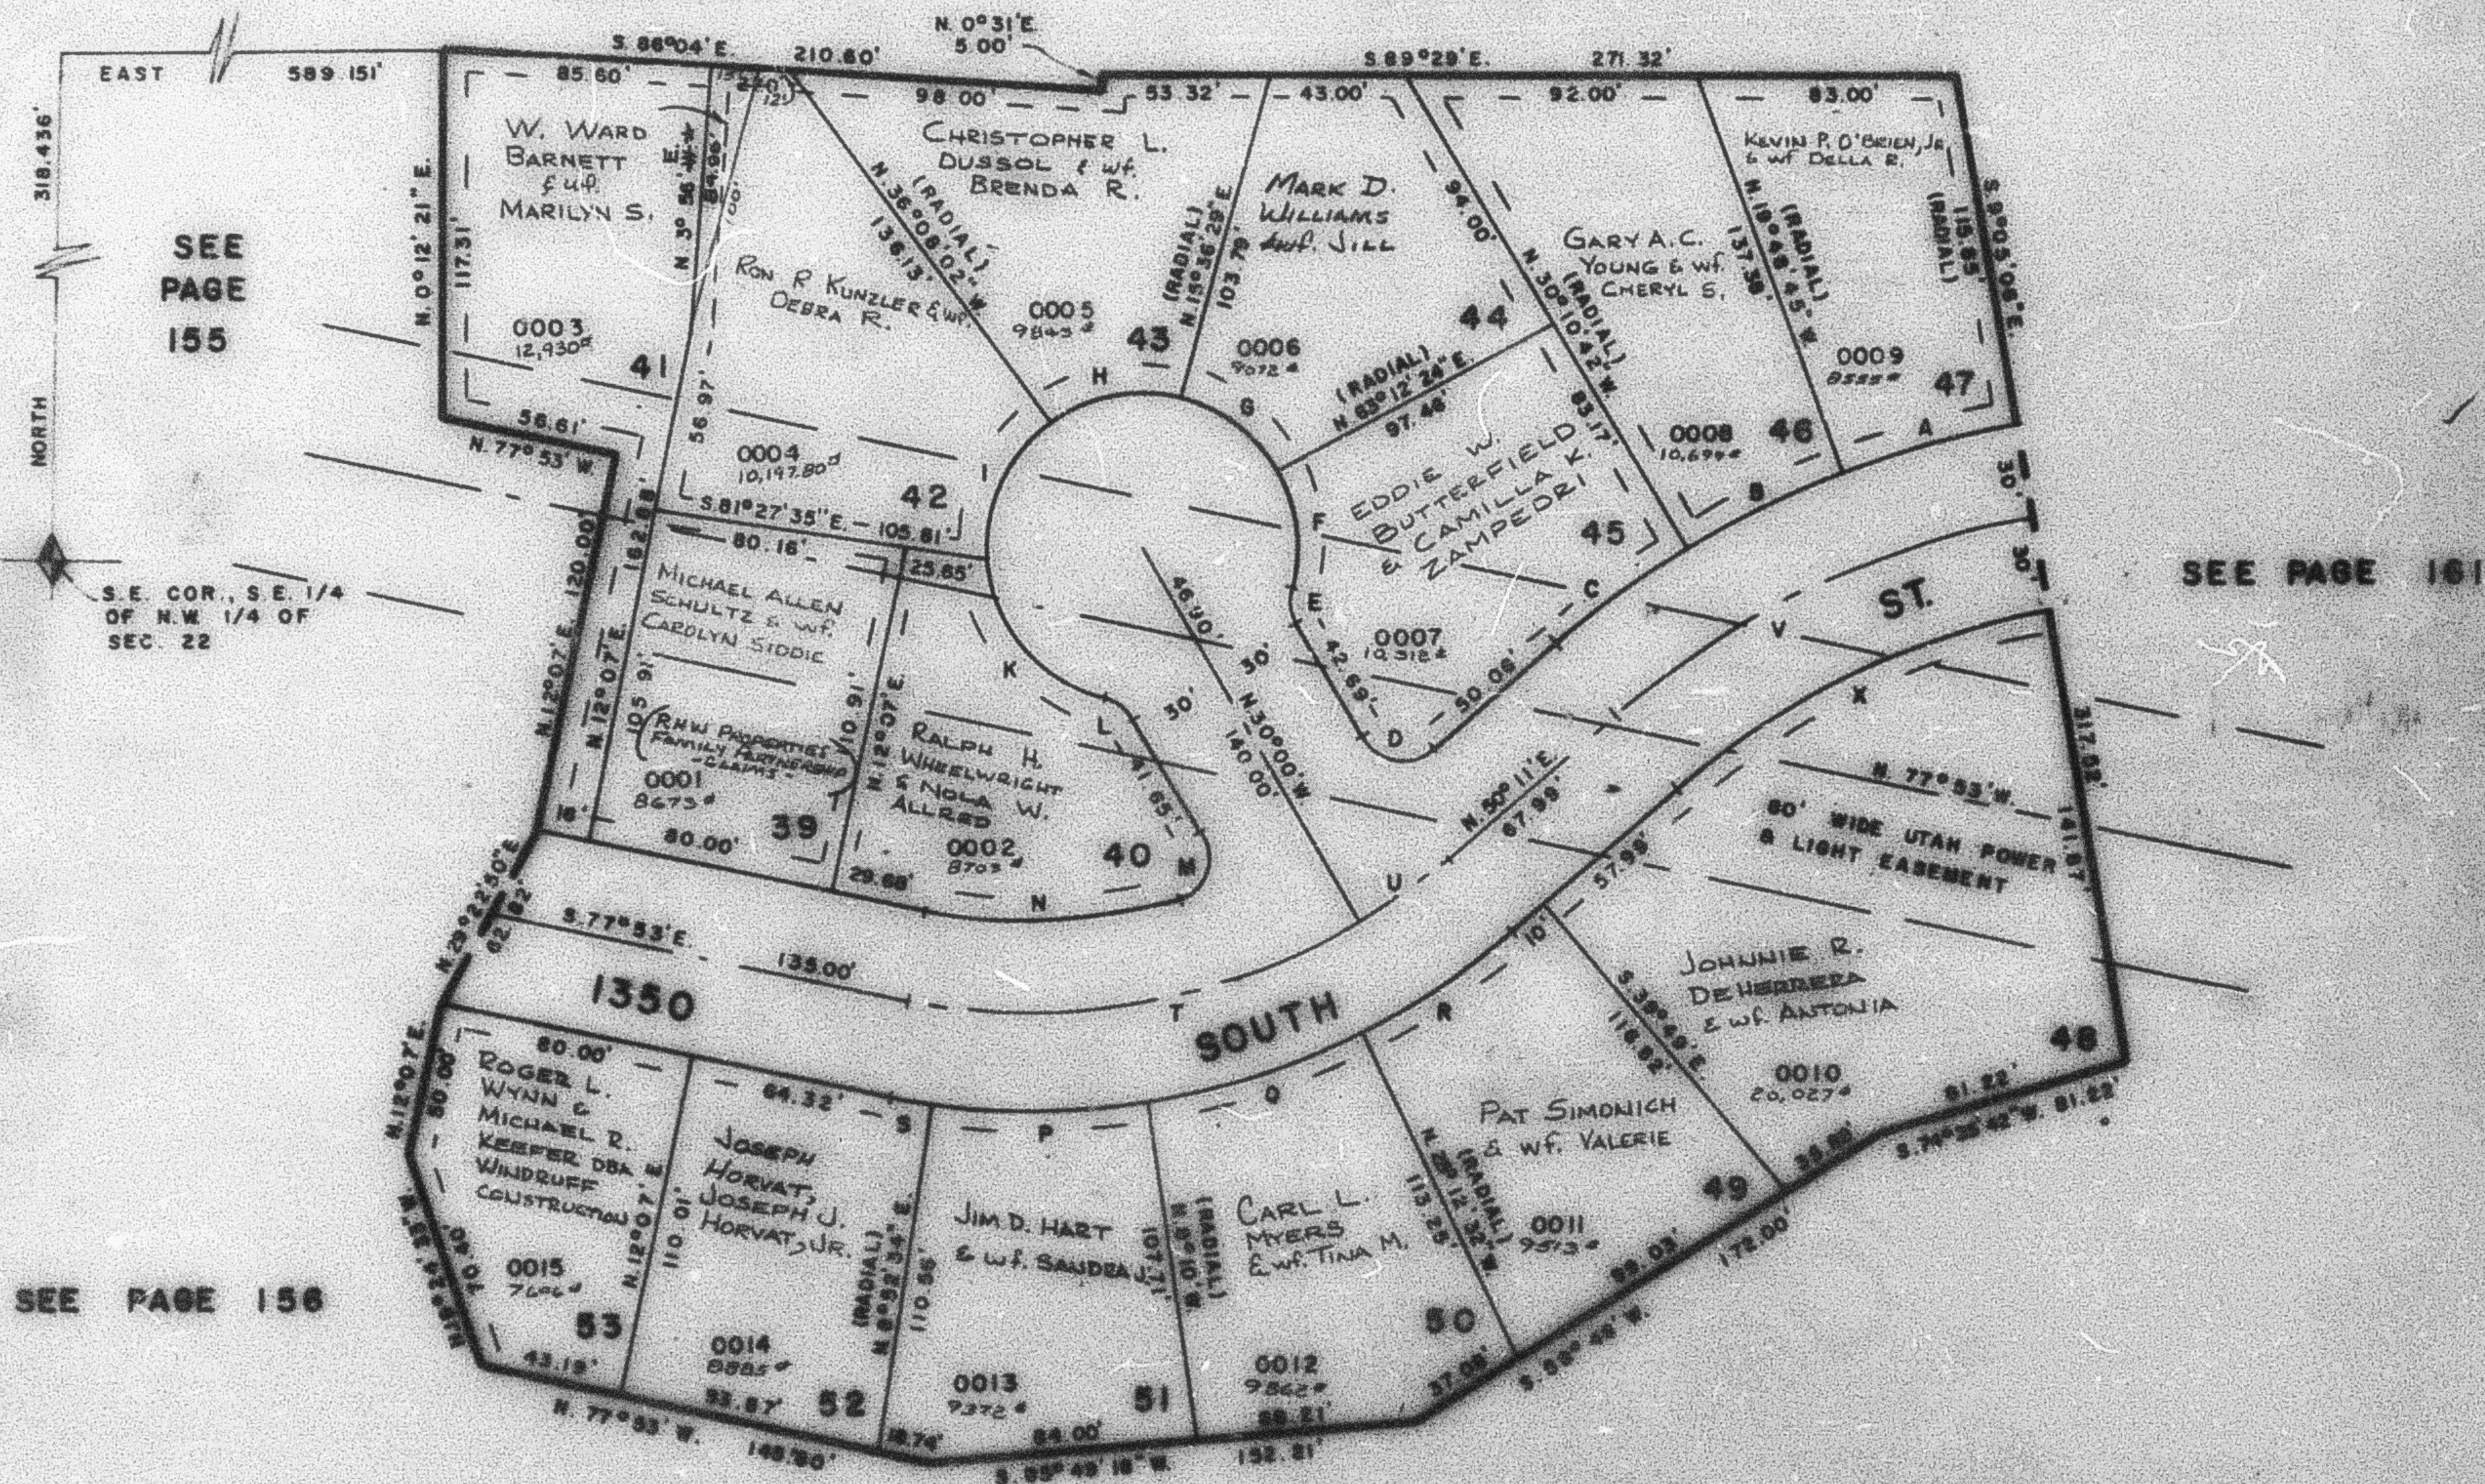

SEE PAGE 71-1

### CURVE DATA

|     | A            | B            | C            | D            | E            | F            | G            | H                                                                         | I            | J            | K            | L                                                             | M            | N            | P            |
|-----|--------------|--------------|--------------|--------------|--------------|--------------|--------------|---------------------------------------------------------------------------|--------------|--------------|--------------|---------------------------------------------------------------|--------------|--------------|--------------|
| A=  | 10°43'39"    | 10°21'57"    | 9°38'18"     | 89°49'       | 46°11'13"    | 42°58'48"    | 47°35'55"    | 51°44'31"                                                                 | 58°28'58"    | 71°38'13"    | 48°11'13"    | 109°18'                                                       | 109°18'      | 23°49'       | 17°02'34"    |
| R=  | 302.29'      | 302.28'      | 302.28'      | 13.0'        | 13.0'        | 50.00'       | 50.00'       | 50.00'                                                                    | 50.00'       | 50.00'       | 13.00'       | 13.00'                                                        | 13.00'       | 175.39'      | 235.58'      |
| L=  | 58.40'       | 54.89'       | 50.88'       | 28.13'       | 12.09'       | 37.51'       | 41.94'       | 48.15'                                                                    | 51.01'       | 62.48'       | 12.09'       | 27.88'                                                        | 27.88'       | 78.00'       | 70.00'       |
| LC= | 58.51'       | 54.81'       | 50.79'       | 22.95'       | 11.77'       | 38.63'       | 40.35'       | 43.63'                                                                    | 48.82'       | 58.50'       | 11.77'       | 28.01'                                                        | 28.01'       | 78.35'       | 68.74'       |
|     | 3.75°32'05"W | 3.88°00'17"W | 3.50°30'05"W | N.75°54'30"W | N.6°54'24"W  | N.3°18'11"W  | N.50°35'34"W | N.70°44'11"W                                                              | N.44°28'05"W | N.40°25'07"E | S.53°05'31"E | S.28°00'00"W                                                  | S.28°00'00"W | N.01°12'30"E | S.60°38'40"E |
|     | Q            | R            | S            | T            | U            | V            | X            | PUBLIC UTILITY & DRAINAGE EASEMENT ARE 7.0' WIDE ON EACH SIDE OF LOT LINE |              |              |              | FOR COMPLETE CURVE DATA SEE GRID AND PLAT IN BOOK 23, PAGE 23 |              |              |              |
| A=  | 17°32'35"    | 14°30'28"    | 5°14'28"     | 42°07'       | 9°48'        | 30°43'54"    | 30°43'54"    |                                                                           |              |              |              |                                                               |              |              |              |
| R=  | 239.33'      | 235.33'      | 235.33'      | 203.33'      | 203.33'      | 272.25'      | 242.48'      |                                                                           |              |              |              |                                                               |              |              |              |
| L=  | 79.00'       | 60.00'       | 13.31'       | 150.985'     | 35.18'       | 146.04'      | 129.88'      |                                                                           |              |              |              |                                                               |              |              |              |
| LC= | 68.74'       | 29.84'       | 13.31'       | 147.48'      | 35.14'       | 144.88'      | 128.51'      |                                                                           |              |              |              |                                                               |              |              |              |
|     | N.75°16'44"E | N.87°00'14"E | S.75°30'23"E | N.6°05'30"E  | N.15°05'30"E | S.80°02'37"W | S.49°08'07"W |                                                                           |              |              |              |                                                               |              |              |              |