

PART OF SECTION 22, T. 8 N., R. 1 W., S. 1 E. 8 M MOUNTAIN TERRACE SUBDIVISION NO. 3

TAXING UNIT: 25


IN OGDEN CITY

SCALE 1" = 50'

PREFIX: 13-160

SEE PAGE 147

SEE PAGE 157

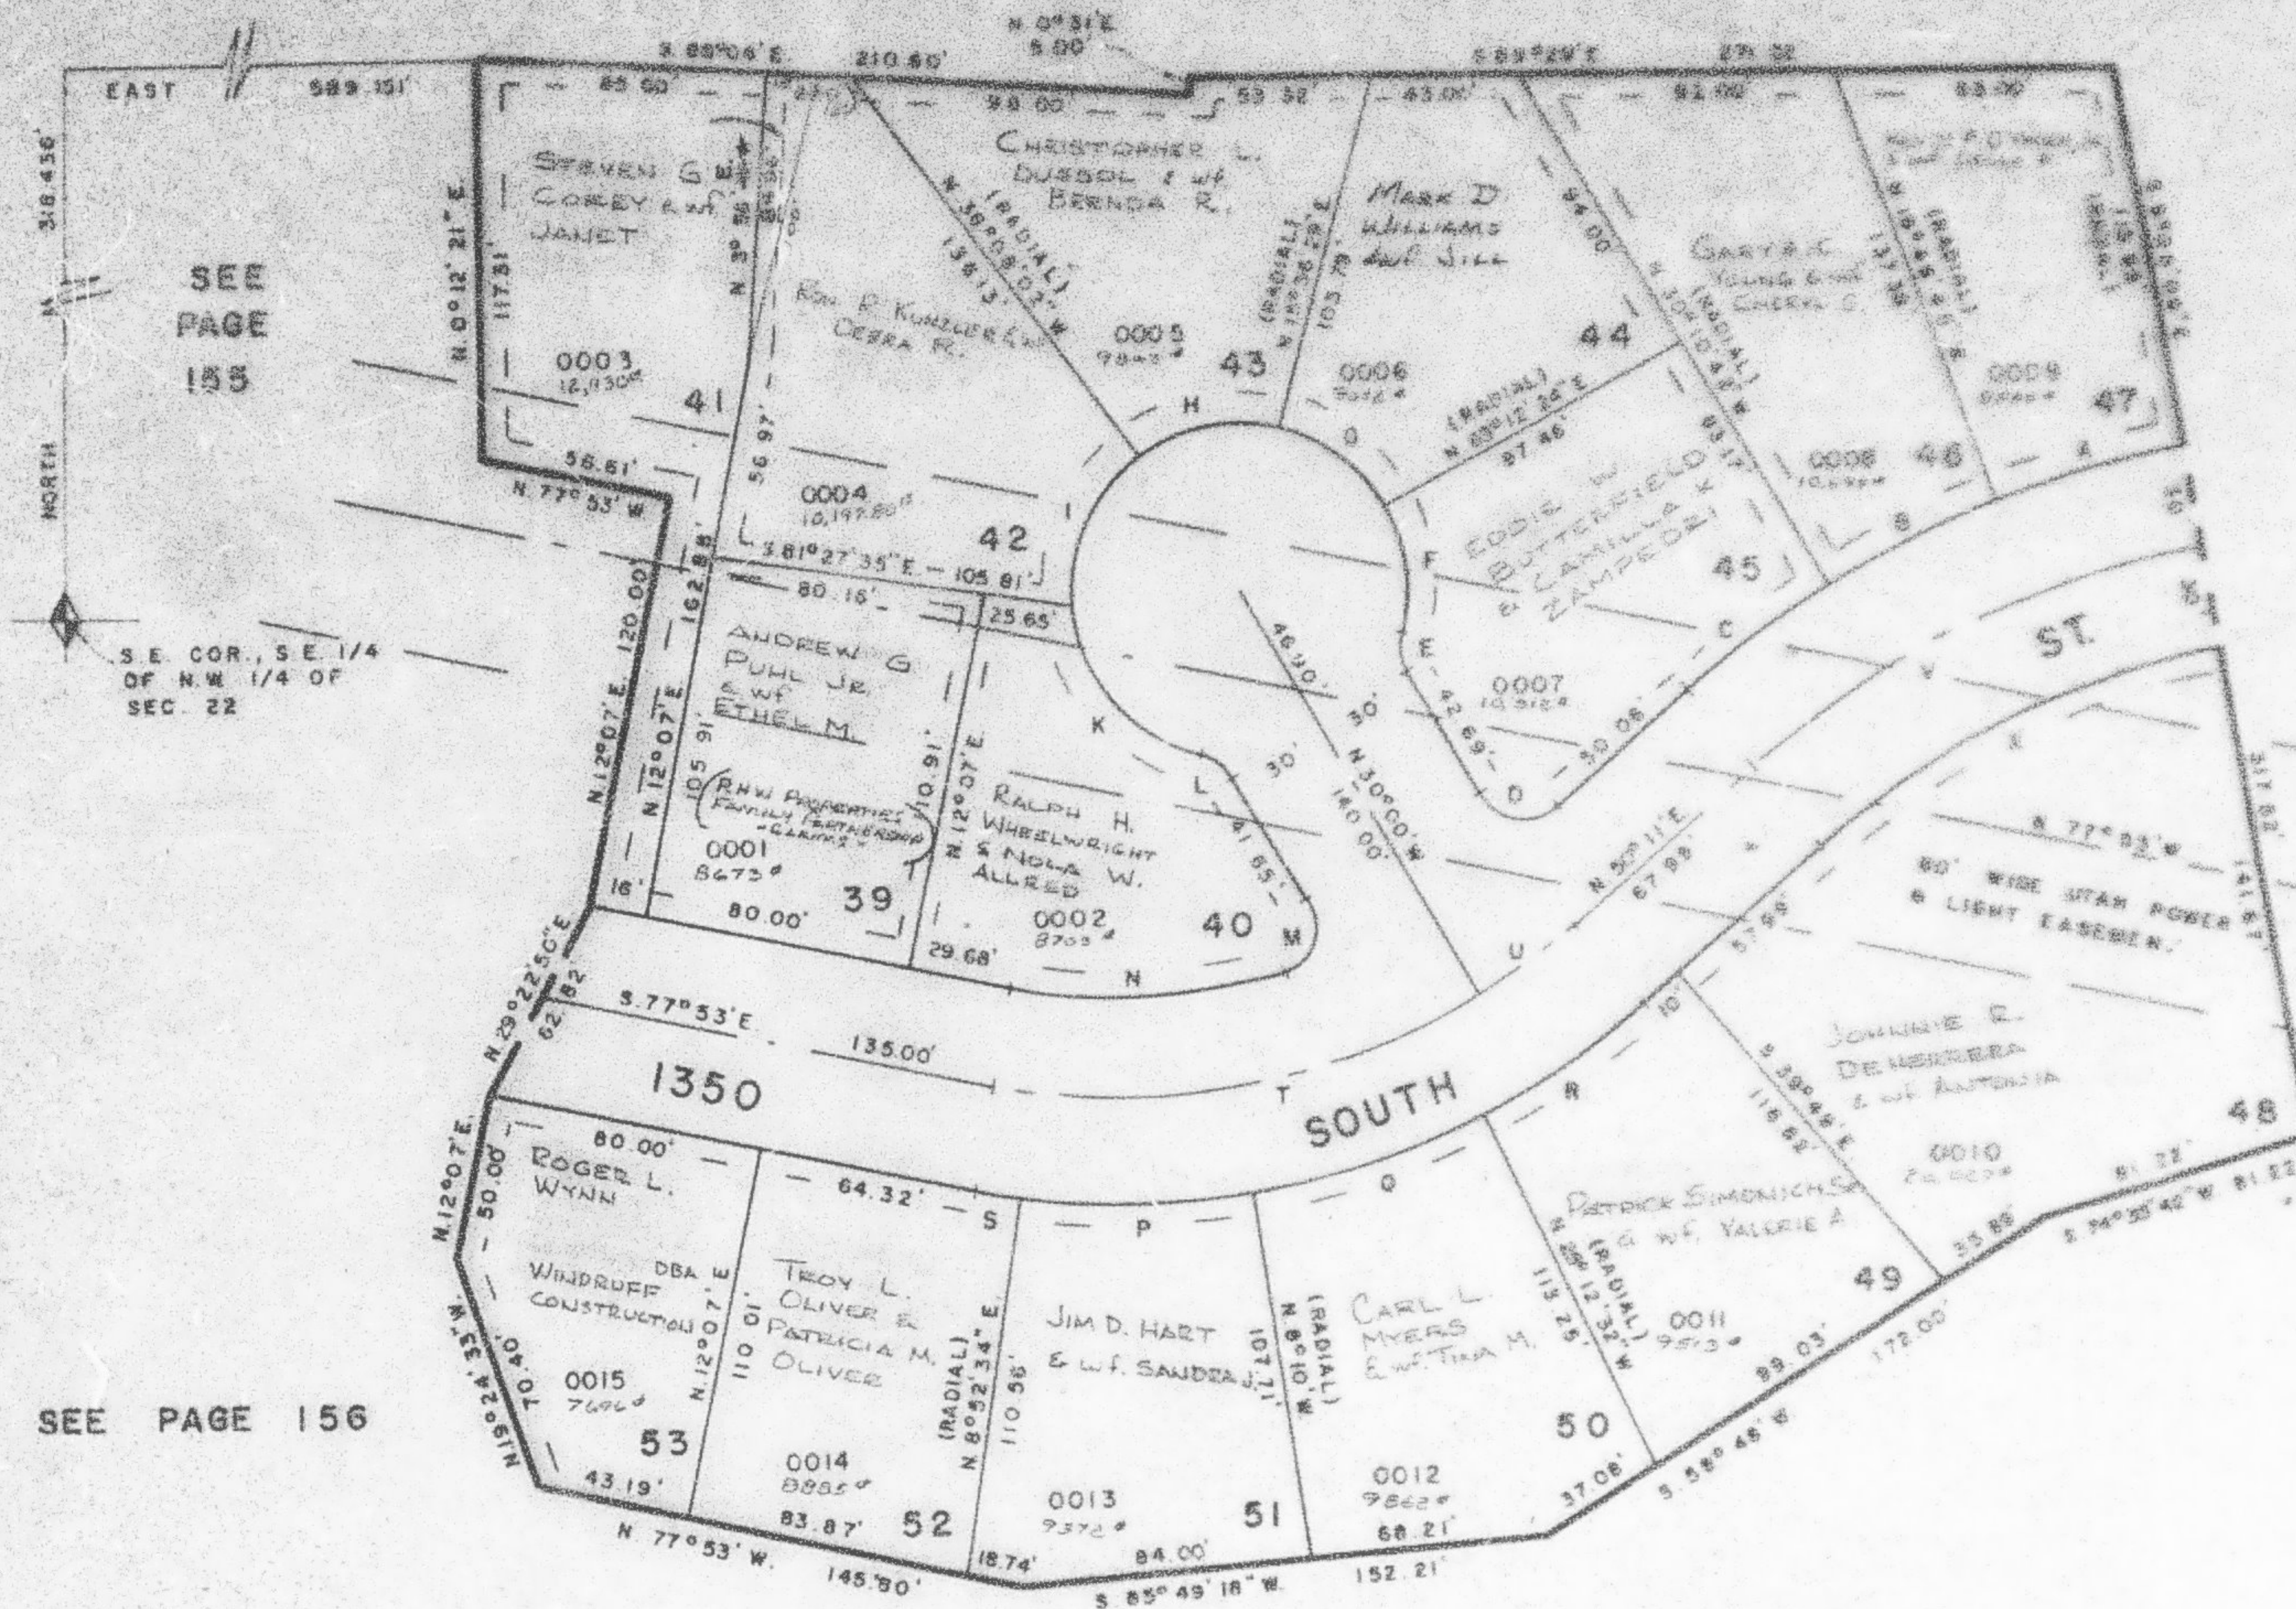

SEE PAGE 71-1

CURVE DATA															
A	B	C	D	E	F	G	H	I	K	L	M	N	P		
A= 10°43'39"	10°21'57"	9°38'18"	99°49'	46°11'13"	42°58'49"	47°35'55"	51°44'31"	56°26'58"	71°38'13"	46°11'13"	106°18'	25°48'	17°02'34"		
R= 302.28'	302.28'	302.28'	150'	150'	50.00'	50.00'	50.00'	50.00'	50.00'	15.00'	15.00'	175.33'	235.33'		
L= 56.60'	54.69'	50.85'	26.13'	12.09'	37.51'	41.54'	45.15'	51.01'	62.49'	10.06'	27.83'	79.00'	76.00'		
LC= 56.51'	54.61'	50.79'	22.95'	11.77'	36.63'	40.35'	43.63'	48.82'	58.50'	11.77'	24.01'	78.33'	69.74'		
S. 75°33'05"W. S. 65°00'17"W. S. 55°00'09"W. N. 79°54'30"W. N. 8°54'24"W. N. 5°18'11"W. N. 50°35'34"W. S. 79°44'14"W. S. 24°35'25"W. S. 40°23'07"E. S. 75°05'37"E. S. 22°00'00"W. N. 66°12'30"E. S. 89°38'49"E.															
Q	R	S	T	U	V	X	PUBLIC UTILITY & DRAINAGE EASEMENT ARE 7.0' WIDE ON EACH SIDE OF LOT LINE							FOR COMPLETE ENG. SEE ORIG. DEED PLAT BOOK 22, PAGE 28	
A= 17°32'32"	14°38'28"	3°14'26"	42°07'	9°49'	30°43'54"	30°43'54"									
R= 235.33'	235.33'	235.33'	205.33'	205.33'	272.28'	242.48'									
L= 70.00'	60.00'	13.31'	150.935'	35.18'	146.04'	129.95'									
LC= 69.74'	59.84'	13.31'	147.56'	35.14'	144.30'	128.51'									
N. 73°18'44"E. N. 57°29'14"E. S. 79°30'13"E. N. 81°03'30"E. N. 55°05'30"E. S. 65°32'57"W. S. 65°32'57"W.															

PUBLIC UTILITY & DRAINAGE EASEMENT ARE 7.0' WIDE ON EACH SIDE OF LOT LINE

FOR COMPLETE ENG. DATA SEE ORIG. DED. PLAT IN BOOK 22, PAGE 25