

PART OF SECTION 22, T.6N.,R.1W.,S.L.B.&M.  
MOUNTAIN TERRACE SUBDIVISION NO. 3

IN OGDEN CITY

TAXING UNIT: 25

SCALE 1" = 50'

SEE PAGE 147


SEE PAGE 157

SEE PAGE 161

SEE PAGE 155

SEE PAGE 156

SEE PAGE 71-1

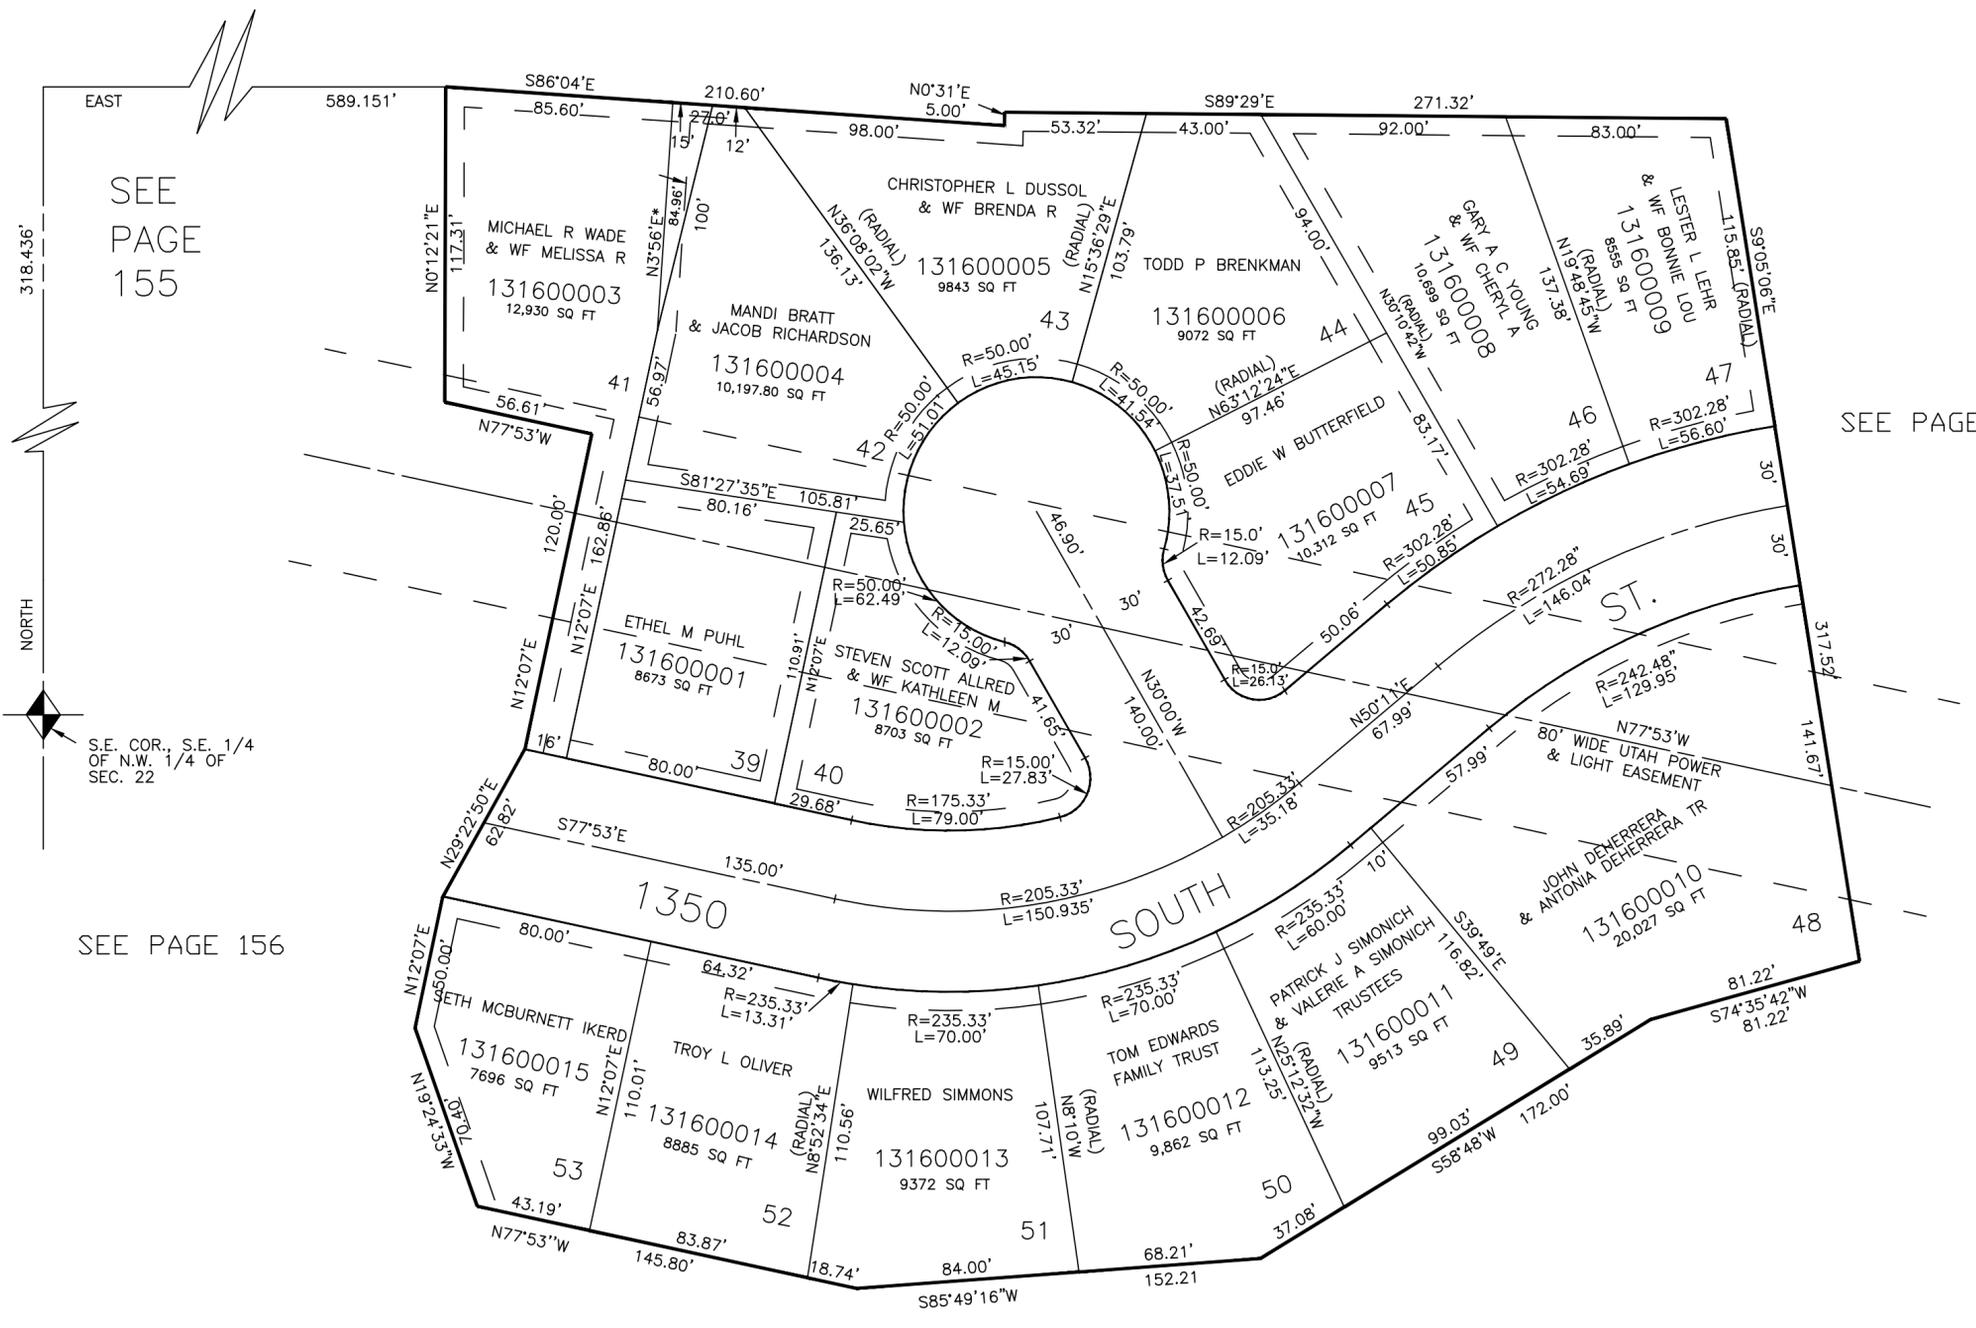

S.E. COR., S.E. 1/4 OF N.W. 1/4 OF SEC. 22

7' UTILITY & DRAINAGE EASEMENTS EACH SIDE OF PROPERTY LINES AS INDICATED BY DASHED LINES EXCEPT AS OTHERWISE SHOWN.

FOR COMPLETE ENG DATA SEE ORIGINAL DEDICATION PLAT IN BOOK 22, PAGE 25 OF RECORDS.