

PART OF SECTION 22, T.6N.,R.1W.,S.L.B.&M.
MOUNTAIN TERRACE SUBDIVISION NO. 3

IN OGDEN CITY
SCALE 1" = 50'

TAXING UNIT: 25

SEE PAGE 147

SEE PAGE 157

SEE PAGE 155


SEE PAGE 161

SEE PAGE 156

SEE PAGE 71-1

FOR COMPLETE ENG DATA SEE ORIGINAL DEDICATION PLAT IN BOOK 22, PAGE 25 OF RECORDS.

7' UTILITY & DRAINAGE EASEMENTS EACH SIDE OF PROPERTY LINES AS INDICATED BY DASHED LINES EXCEPT AS OTHERWISE SHOWN.

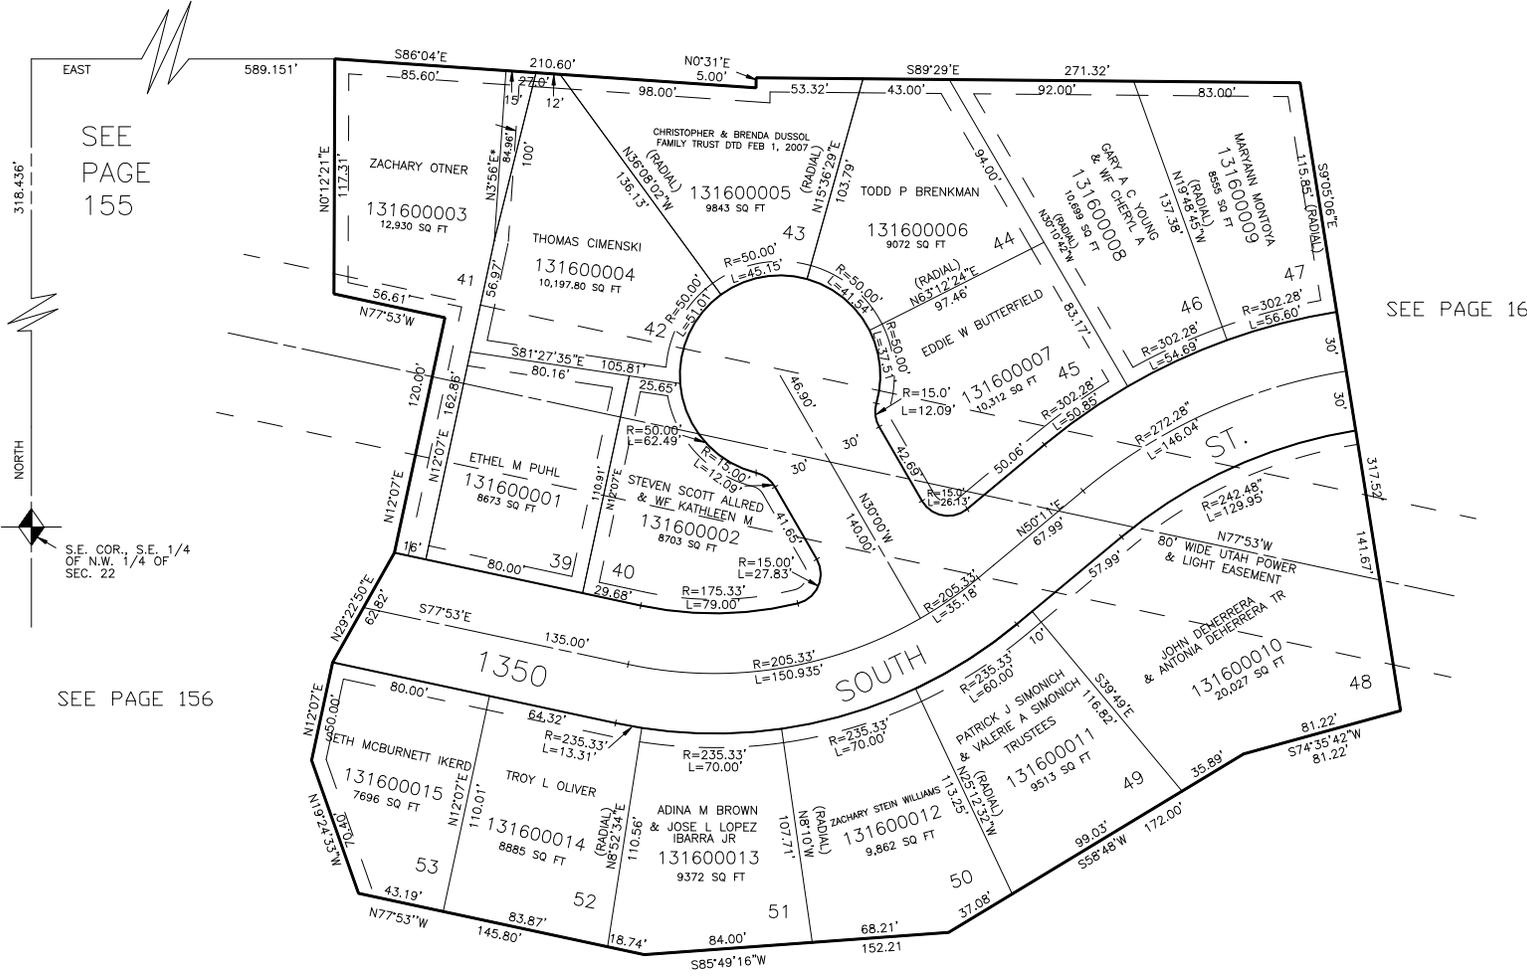

S.E. COR., S.E. 1/4 OF N.W. 1/4 OF SEC. 22