

PART OF SECTION 22, T. 6 N., R. 1 W., S. 1. B. B. M.
MOUNTAIN TERRACE SUBDIVISION NO. 4

161


TAXING UNIT - 25

IN OGDEN CITY

PREFIX - 13-161

SCALE 1" = 50'

SEE PAGE 157

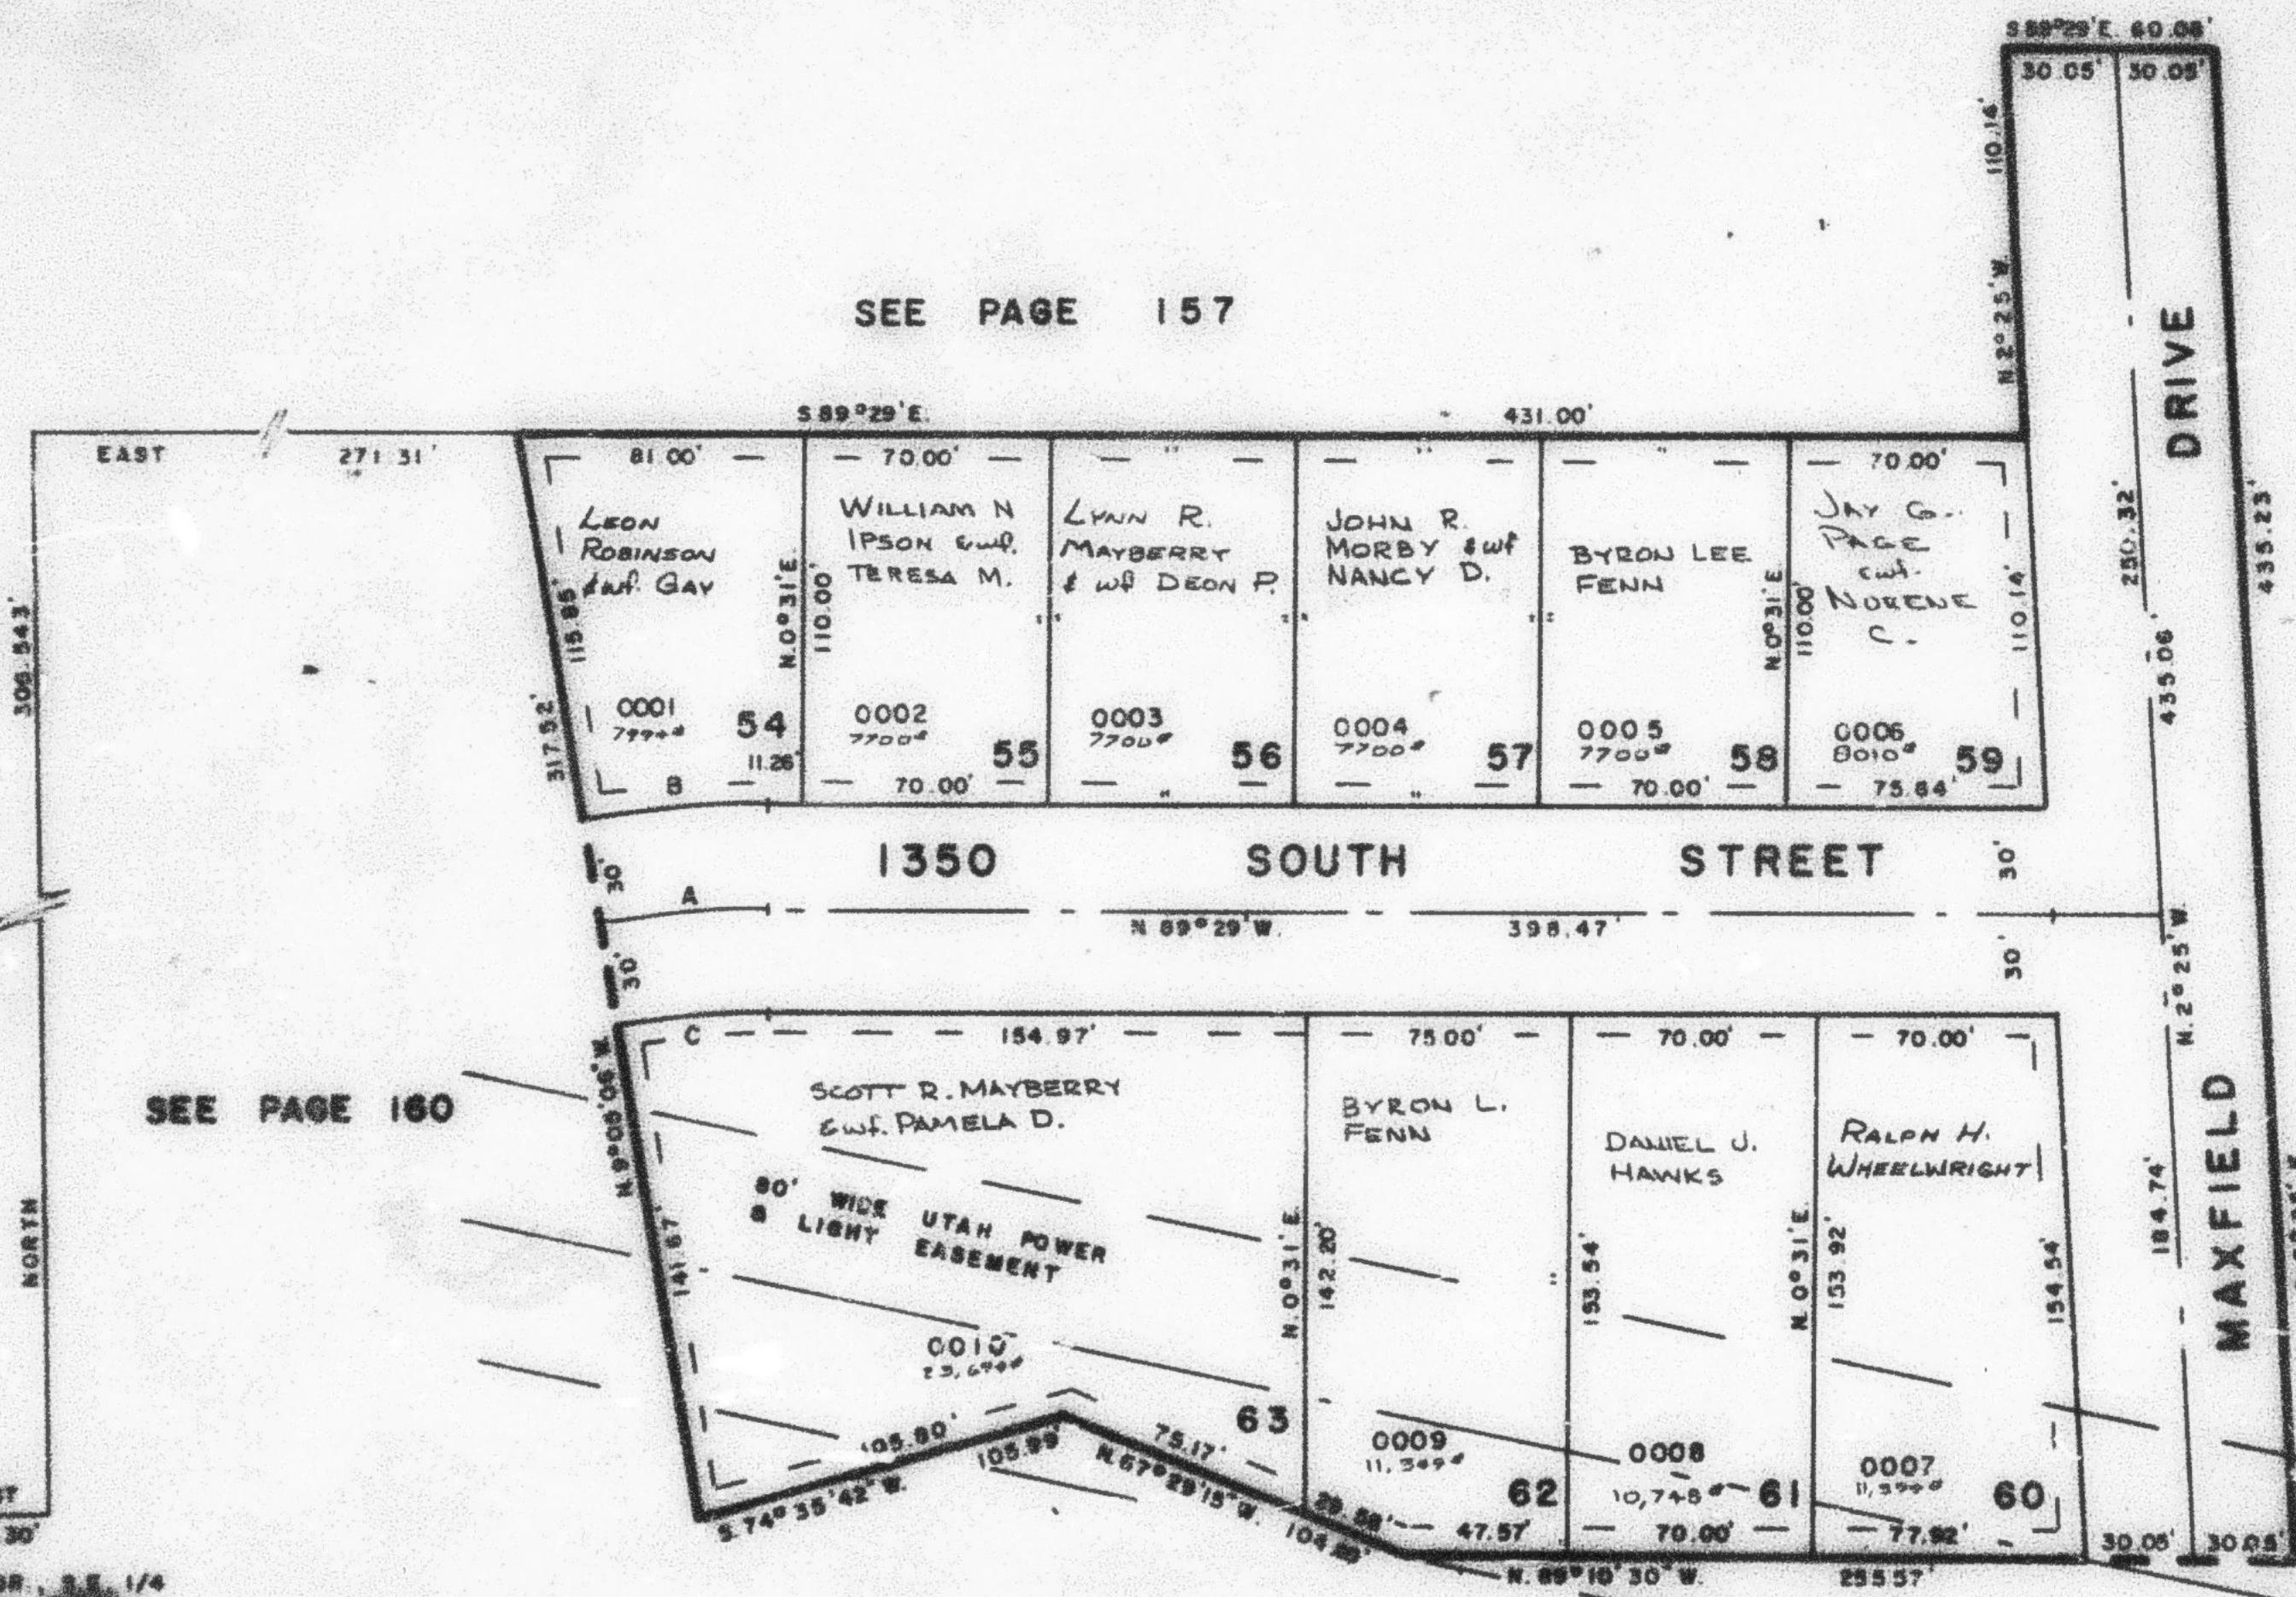

SEE PAGE 45

SEE PAGE 160

SEE PAGE 71-1

	CURVE	DATA	
A	9°36'08"	9°36'08"	9°36'08"
B	272.28'	302.28'	242.28'
C	45.63'	50.66'	40.60'
LC	45.58'	50.60'	40.55'
	S.88°42'57"W.	N.112°42'57"E.	N.65°42'57"E.

PUBLIC UTILITY & DRAINAGE EASEMENT
 ARE 7.0' WIDE EACH SIDE OF LOT LINE

FOR COMPLETE END. DATA
 SEE ORIG. SUB. PLAT IN
 BOOK 22, PAGE 26