

PART OF SECTION 22, T. 6 N., R. 1 W., S. L. B. & M.

MOUNTAIN TERRACE SUBDIVISION NO. 4

TAXING UNIT: 25


IN OGDEN CITY

PREFIX: 13-161

SCALE 1" = 50'

161

SEE PAGE 157

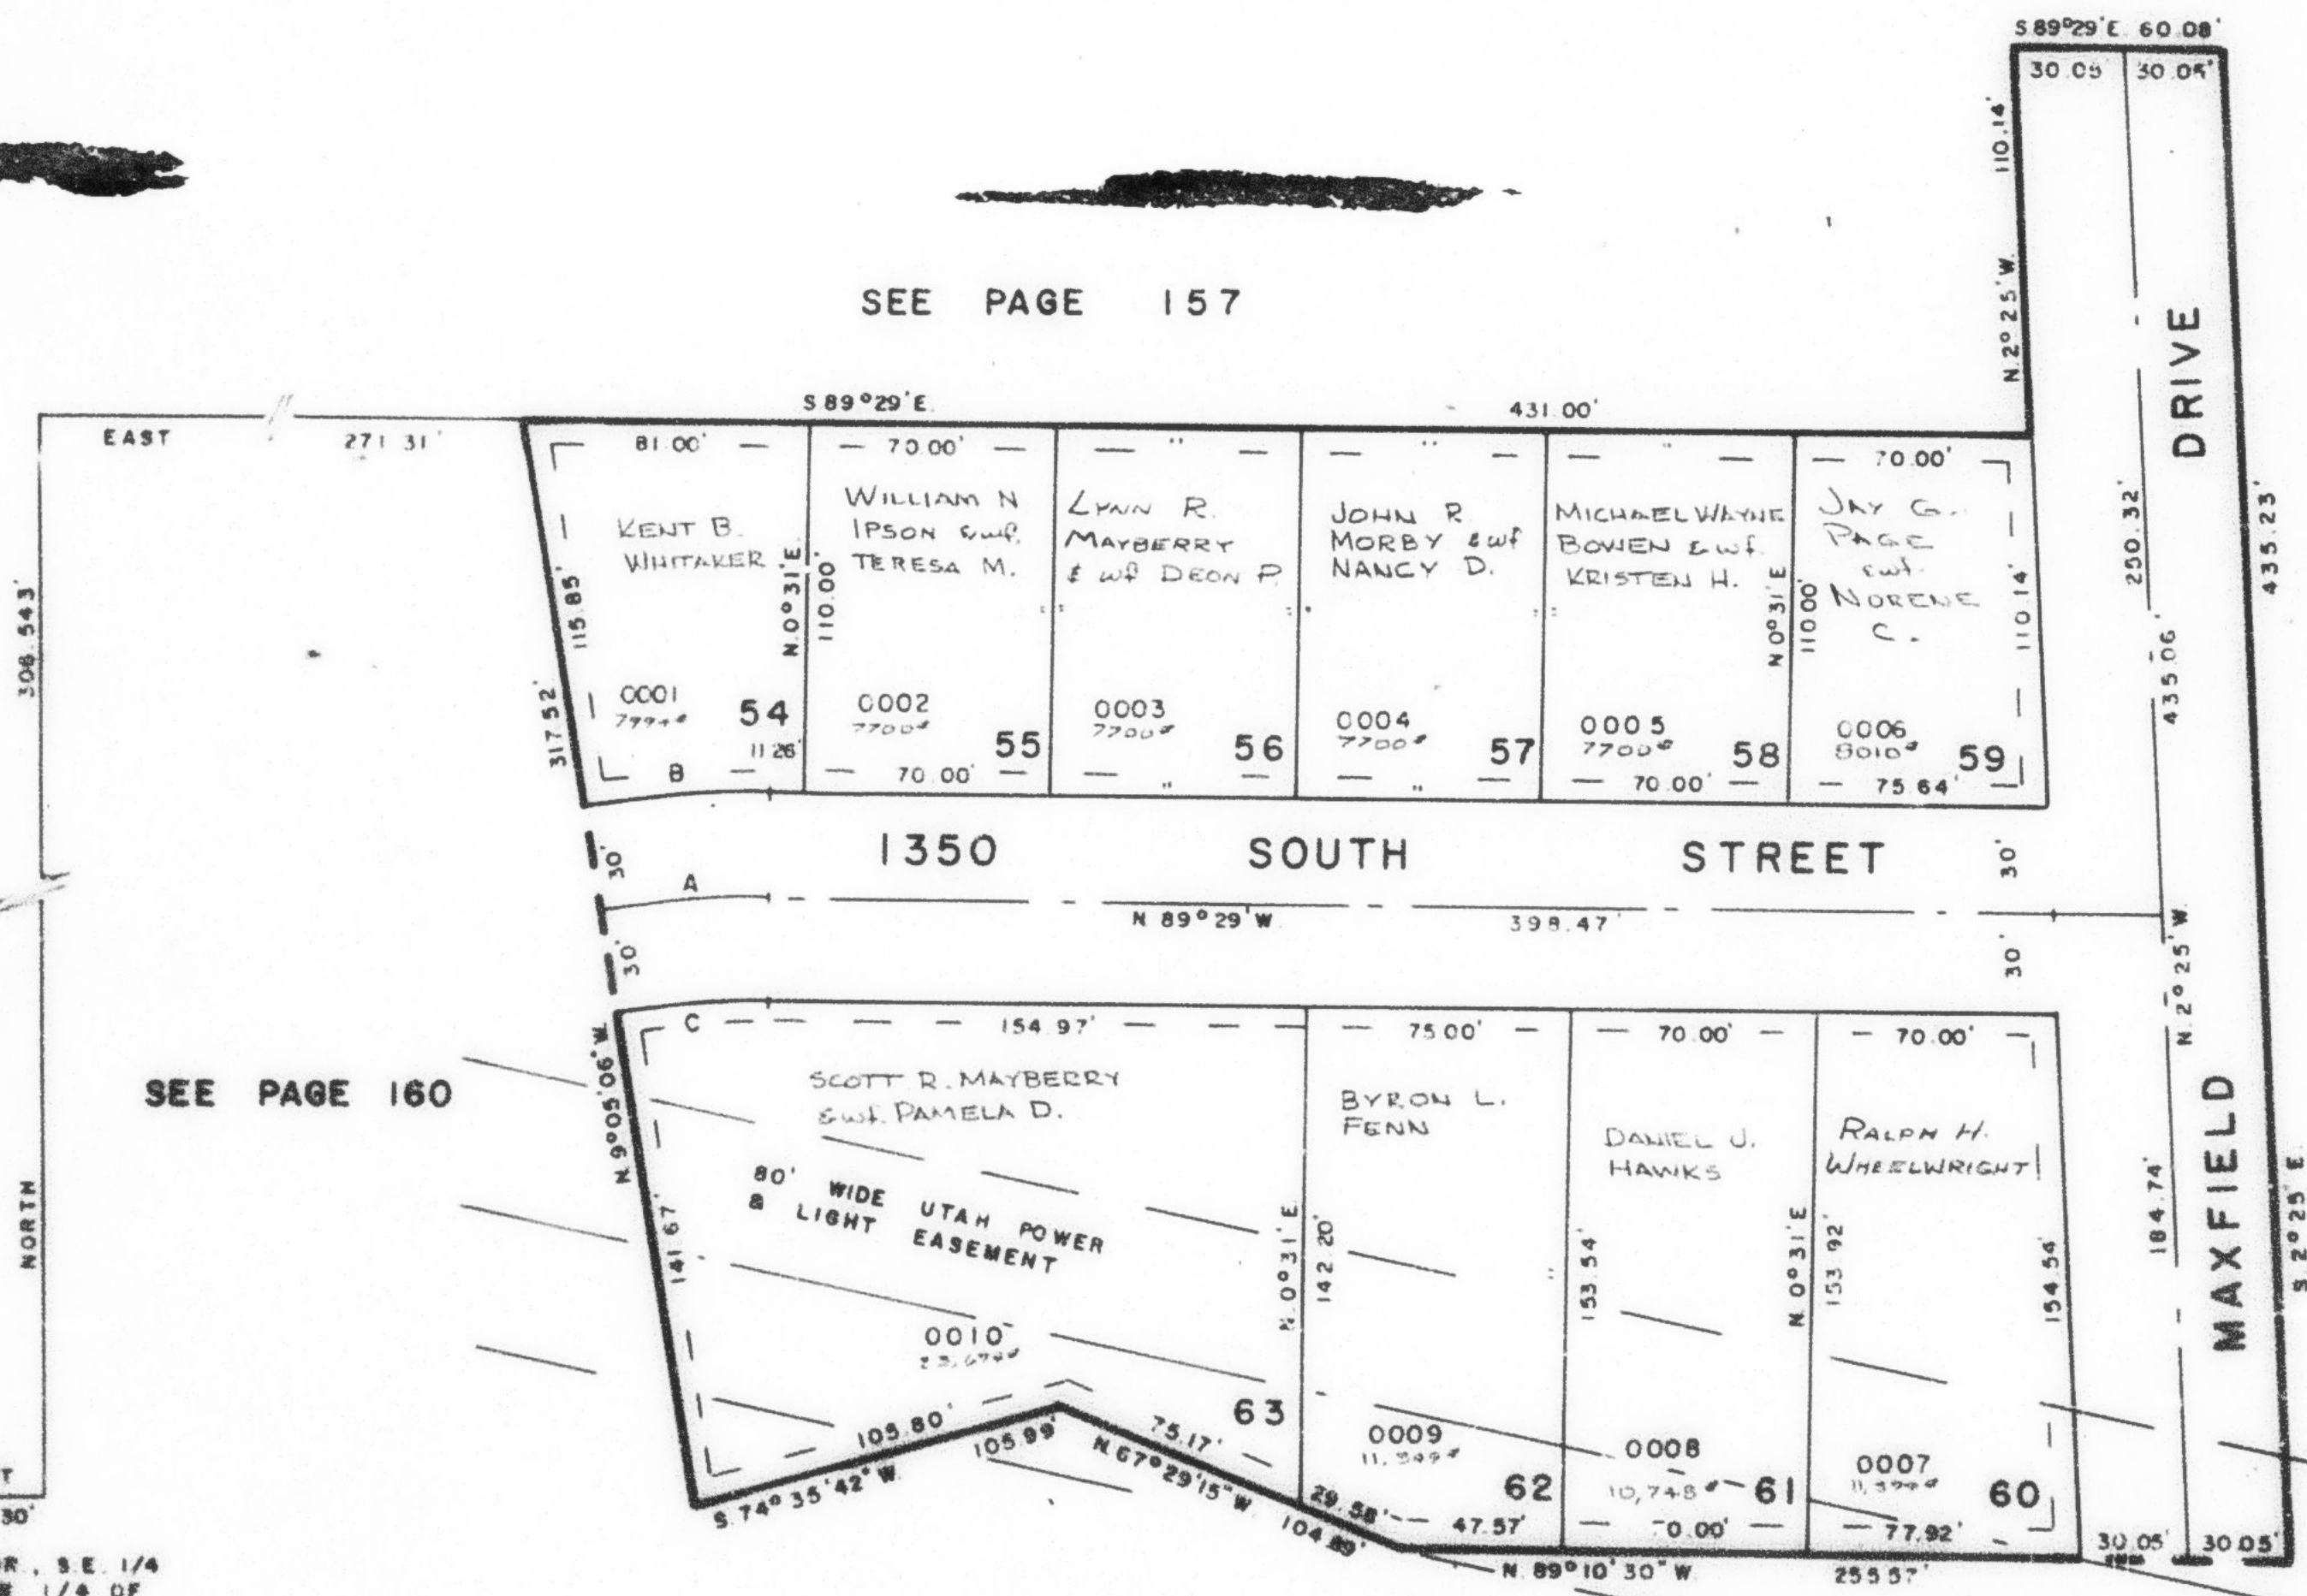

SEE PAGE 45

SEE PAGE 160

SEE PAGE 71-1

CURVE DATA		
A	B	C
9°36'06"	9°36'06"	9°36'06"
272.28'	302.28'	242.28'
45.63'	50.68'	40.60'
45.58'	50.60'	40.55'
S 85°42'57" W	N 85°42'57" E	N 85°42'57" E

PUBLIC UTILITY & DRAINAGE EASEMENT ARE 7.0' WIDE EACH SIDE OF LOT LINE

FOR COMPLETE ENG. DATA SEE ORIG. DED. PLAT IN BOOK 22, PAGE 26