

MOUNTAIN TERRACE SUBDIVISION NO. 4

TAXING UNIT: 25

IN OGDEN CITY

PREFIX: 13-161


SCALE 1" = 50'

SEE PAGE 157

SEE PAGE 45

SEE PAGE 160

SEE PAGE 71-1

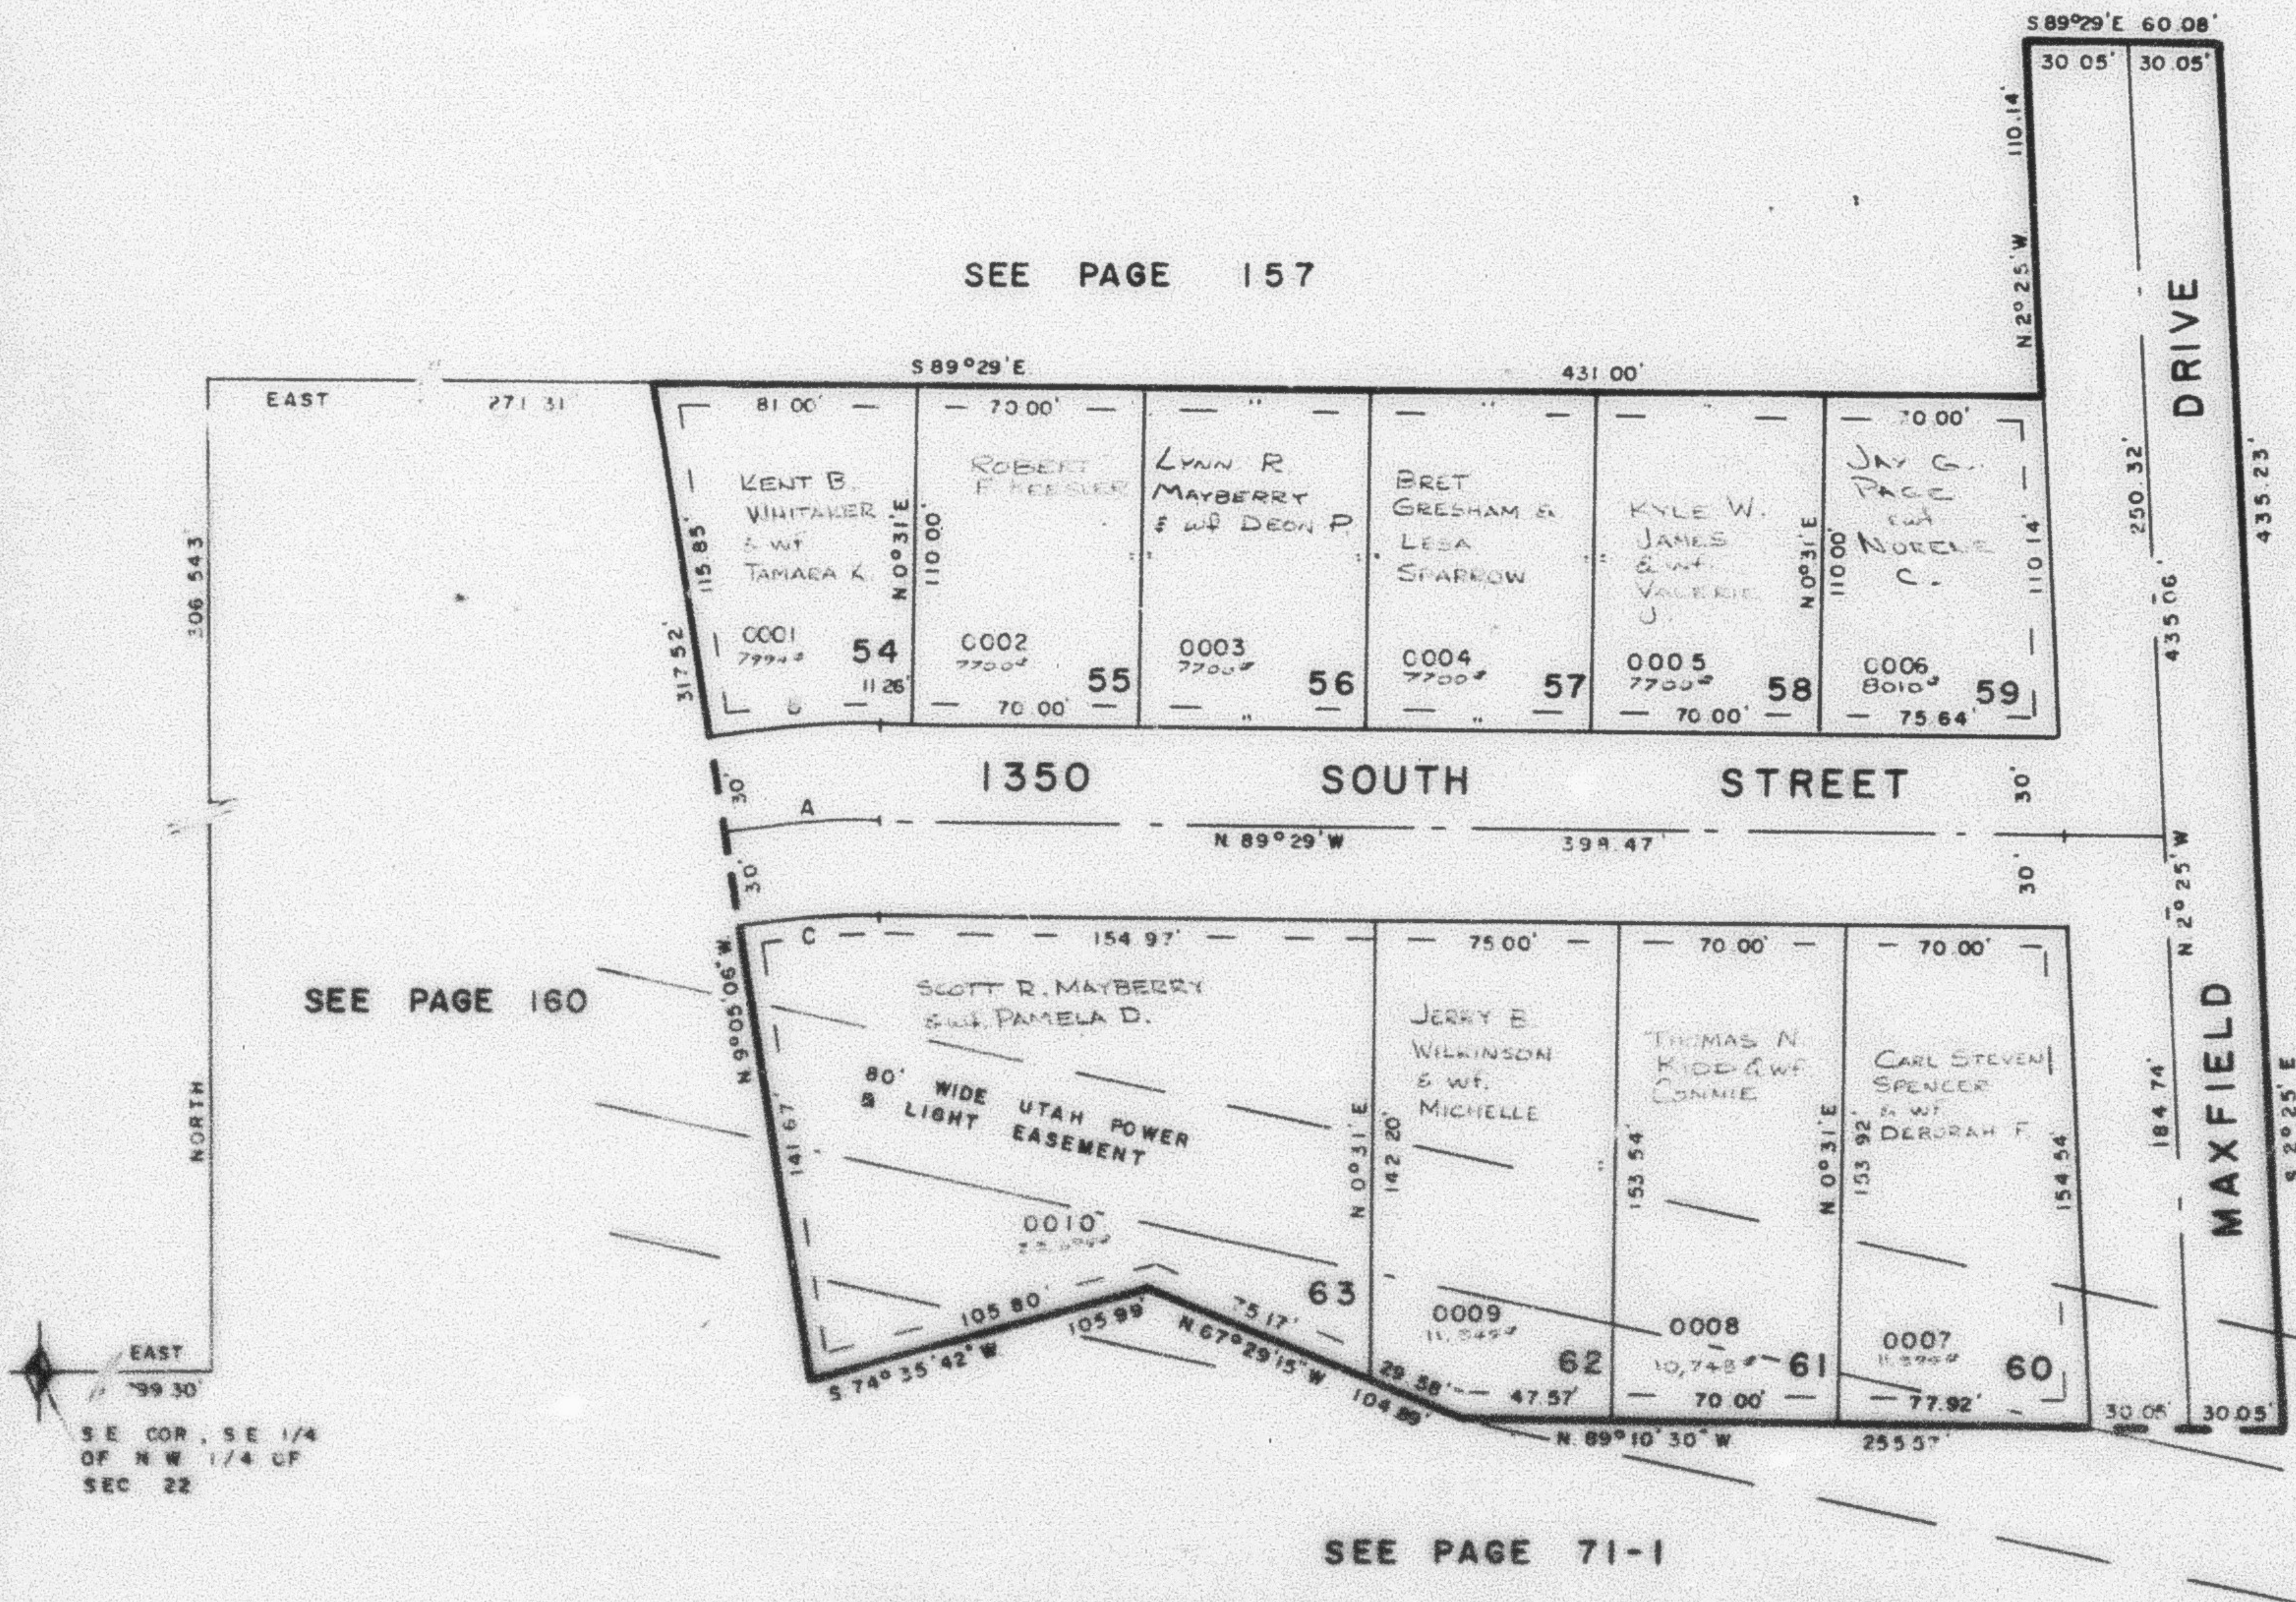

	A	B	C
Δ:	9°36'06"	9°36'06"	9°36'06"
R:	272.28'	302.28'	242.28'
L:	44.03'	50.88'	40.60'
LC:	45.58'	50.80'	40.55'
	S88°42'57"W	N85°42'57"E	N05°42'57"E

PUBLIC UTILITY & DRAINAGE EASEMENT
ARE 7.0' WIDE EACH SIDE OF LOT LINE

FOR COMPLETE ENG. DATA
SEE ORIG. DEED PLAT IN
BOOK 22, PAGE 26