

PART OF SECTION 22, T. 6 N., R. 1 W., S. L. B. & M.

MOUNTAIN TERRACE SUBDIVISION NO. 4

161


TAXING UNIT - 25

IN OGDEN CITY

PREFIX - 13-161

SCALE 1" = 50'

SEE PAGE 157

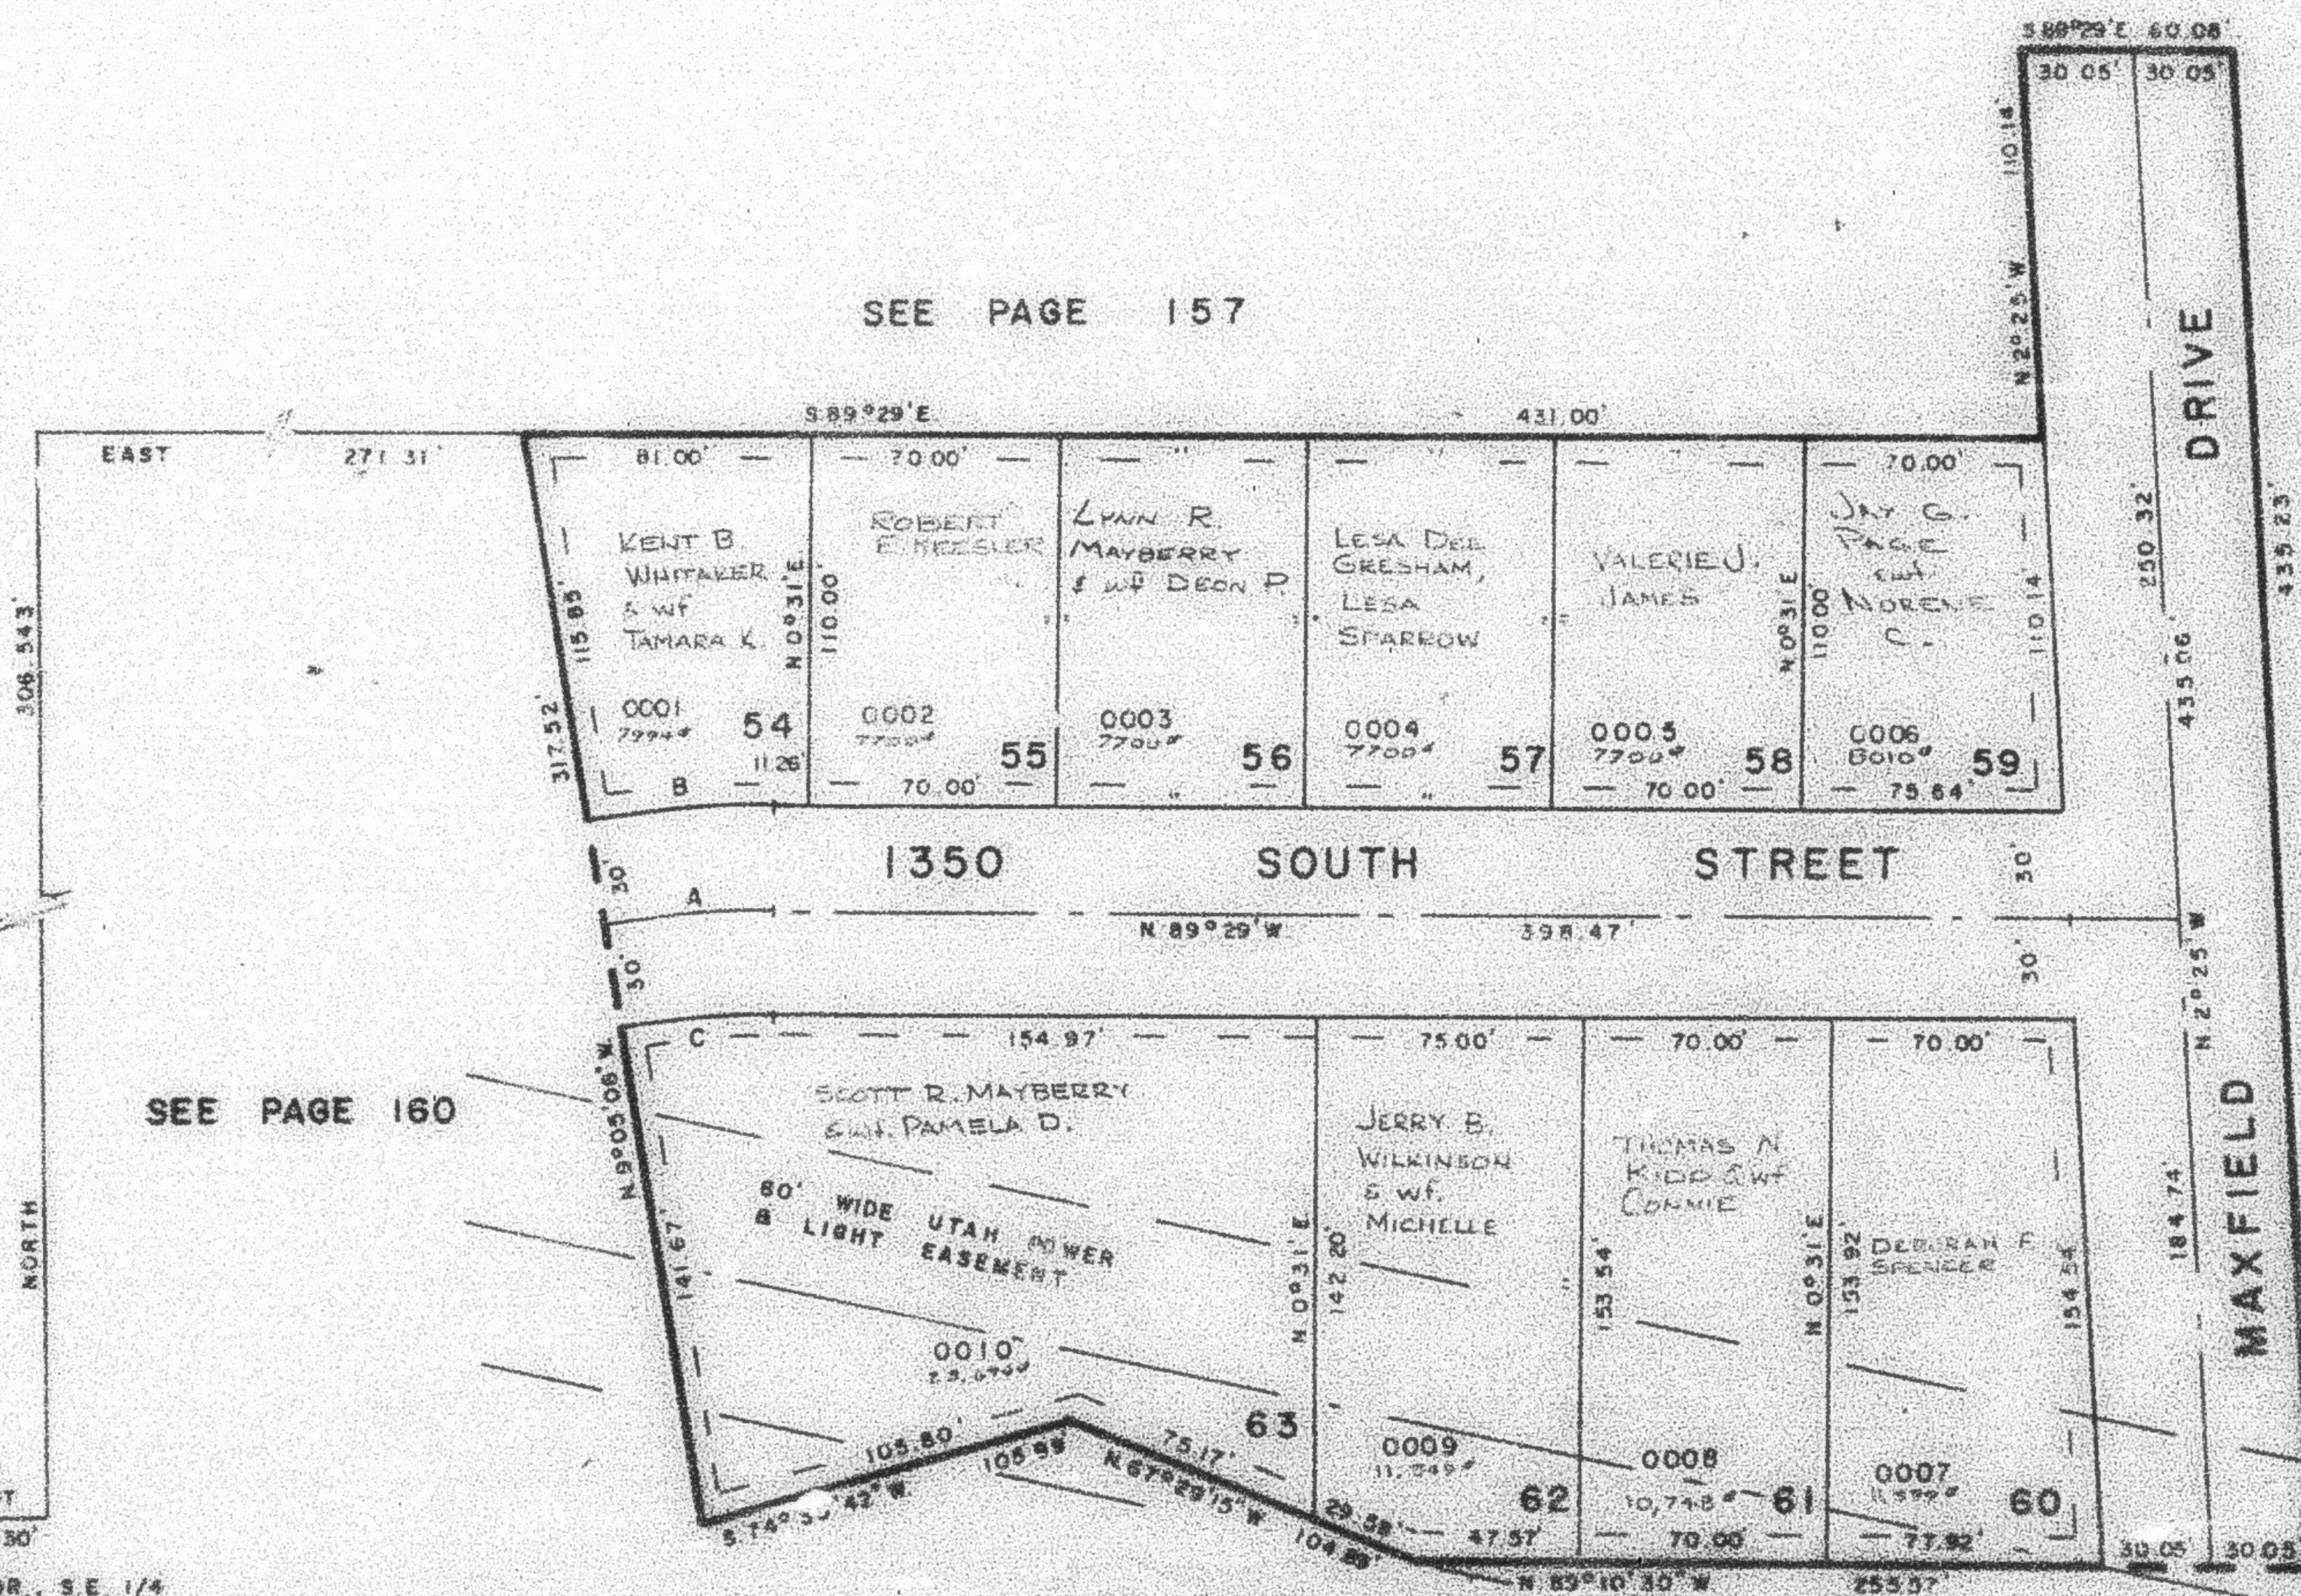

SEE PAGE 45

SEE PAGE 160

SEE PAGE 71-1

CURVE DATA		
A	B	C
A: 9°35'08"	9°35'08"	9°35'08"
R: 272.28	302.28	242.28
L: 45.03	50.88	40.80
LC: 45.36	50.60	40.55
S89°42'37"W	N85°42'37"E	N85°42'37"E

PUBLIC UTILITY & DRAINAGE EASEMENT ARE 7.0' WIDE EACH SIDE OF LOT LINE

FOR COMPLETE END DATA SEE ORIG. DEP. PLAT IN BOOK 22, PAGE 26

S.E. COR., S.E. 1/4 OF N.W. 1/4 OF SEC. 22